


PROPOSED OFC CABLE ROUTE PLAN OF BHB-MNE SECTION

SBV

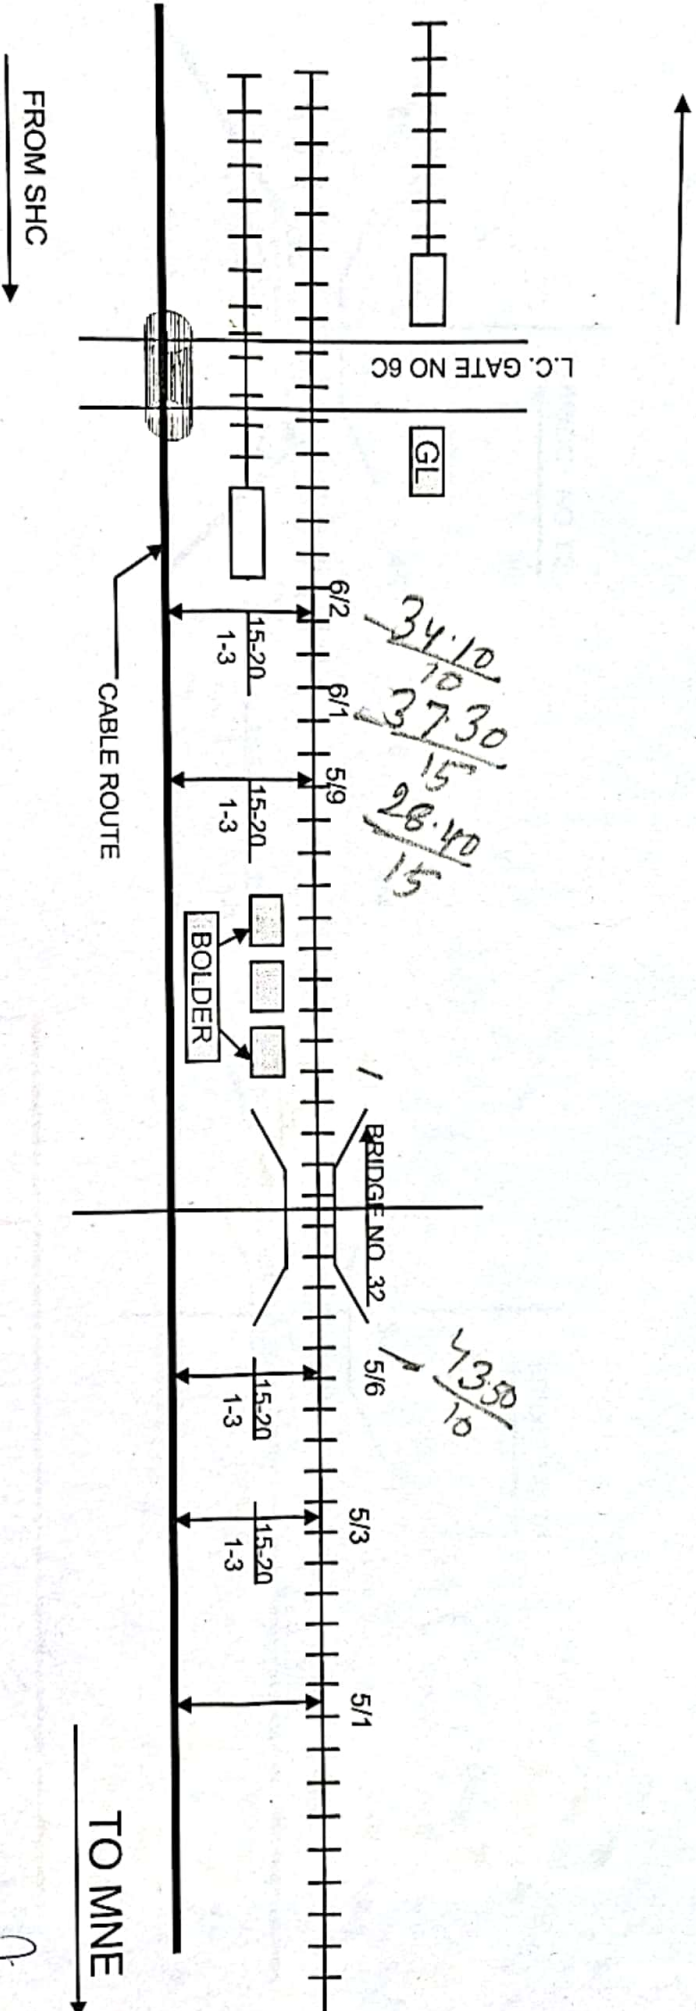


KM NO	FROM TC	FROM TOE	RLY BUILDING	DESCRIPTION
6/2-5/7	15-20	1-3	-	-
5/6-5/1	15-20	1-3	-	KM 5/9-5/7 Bolder stock

	Dy CSTE conf/spj	Sr. DSTE/ SPJ	DEN/III/ SPJ	Sr. DEE/ SPJ
	ASTE conf/spj	ASTE/SPJ	AEN/SPJ	AEE/SPJ
Silica Infotech Pvt. Ltd.				

PROPOSED OFC CABLE ROUTE PLAN OF BHB-MNE SECTION


SBV

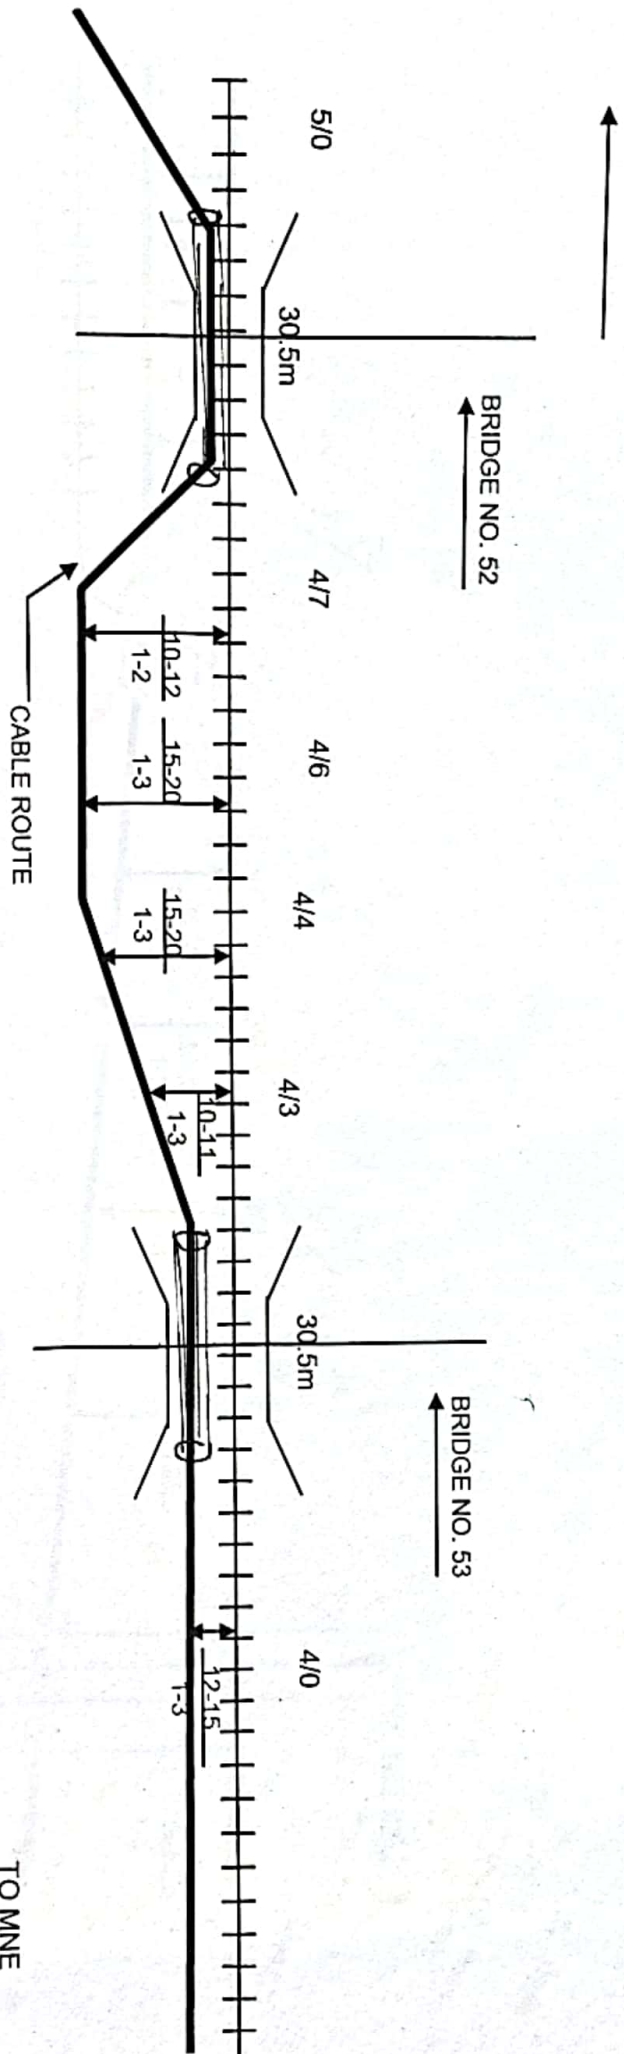

KM NO	FROM TC	FROM TOE	RLY BUILDING	DESCRIPTION
4/7	10-12	1-2	-	Reject track route
4/6-4/4	15-20	1-3	-	-
4/3	10-11	1-2	-	-
4/0	12-15	1-3	-	-

	DY CSTE con/spj	Sr. DSTE/ SPJ	DEN/SPJ	Sr. DEE/ SPJ
Removal Kumar	ASTE con/spj	ASTE/SPJ	AEN/SPJ	AEE/SPJ
Silica Infotech Pvt. Ltd.				

PROPOSED OFC CABLE ROUTE PLAN OF BHB-MNE SECTION

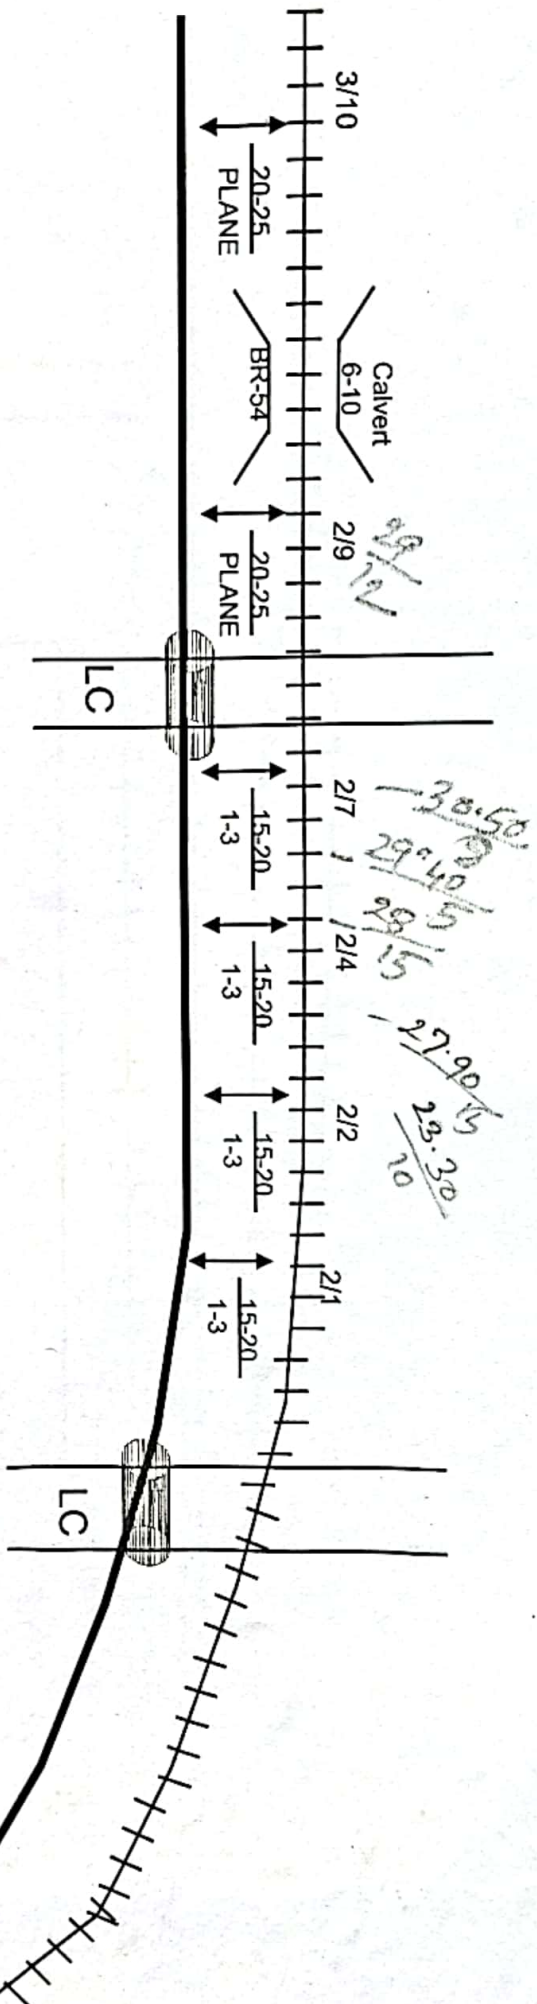


FROM SHC

TO MNE

KM NO	FROM TC	FROM TOE	RLY BUILDING	DESCRIPTION
3/10-2/9	20-25	-	-	BR-54 no water
2/9-2/1	15-20	1-3	-	-

	Dy CSTE con/spj	Sr. DSTE/ SPJ	DEN/In/ SPJ	Sr. DEE/ SPJ
Forward Kumar	ASTE con/spj	ASTE/SPJ	AEN/SPJ	AEE/SPJ
Silica Infotech Pvt. Ltd.				

PROPOSED OFC CABLE ROUTE PLAN AT MNE SECTION

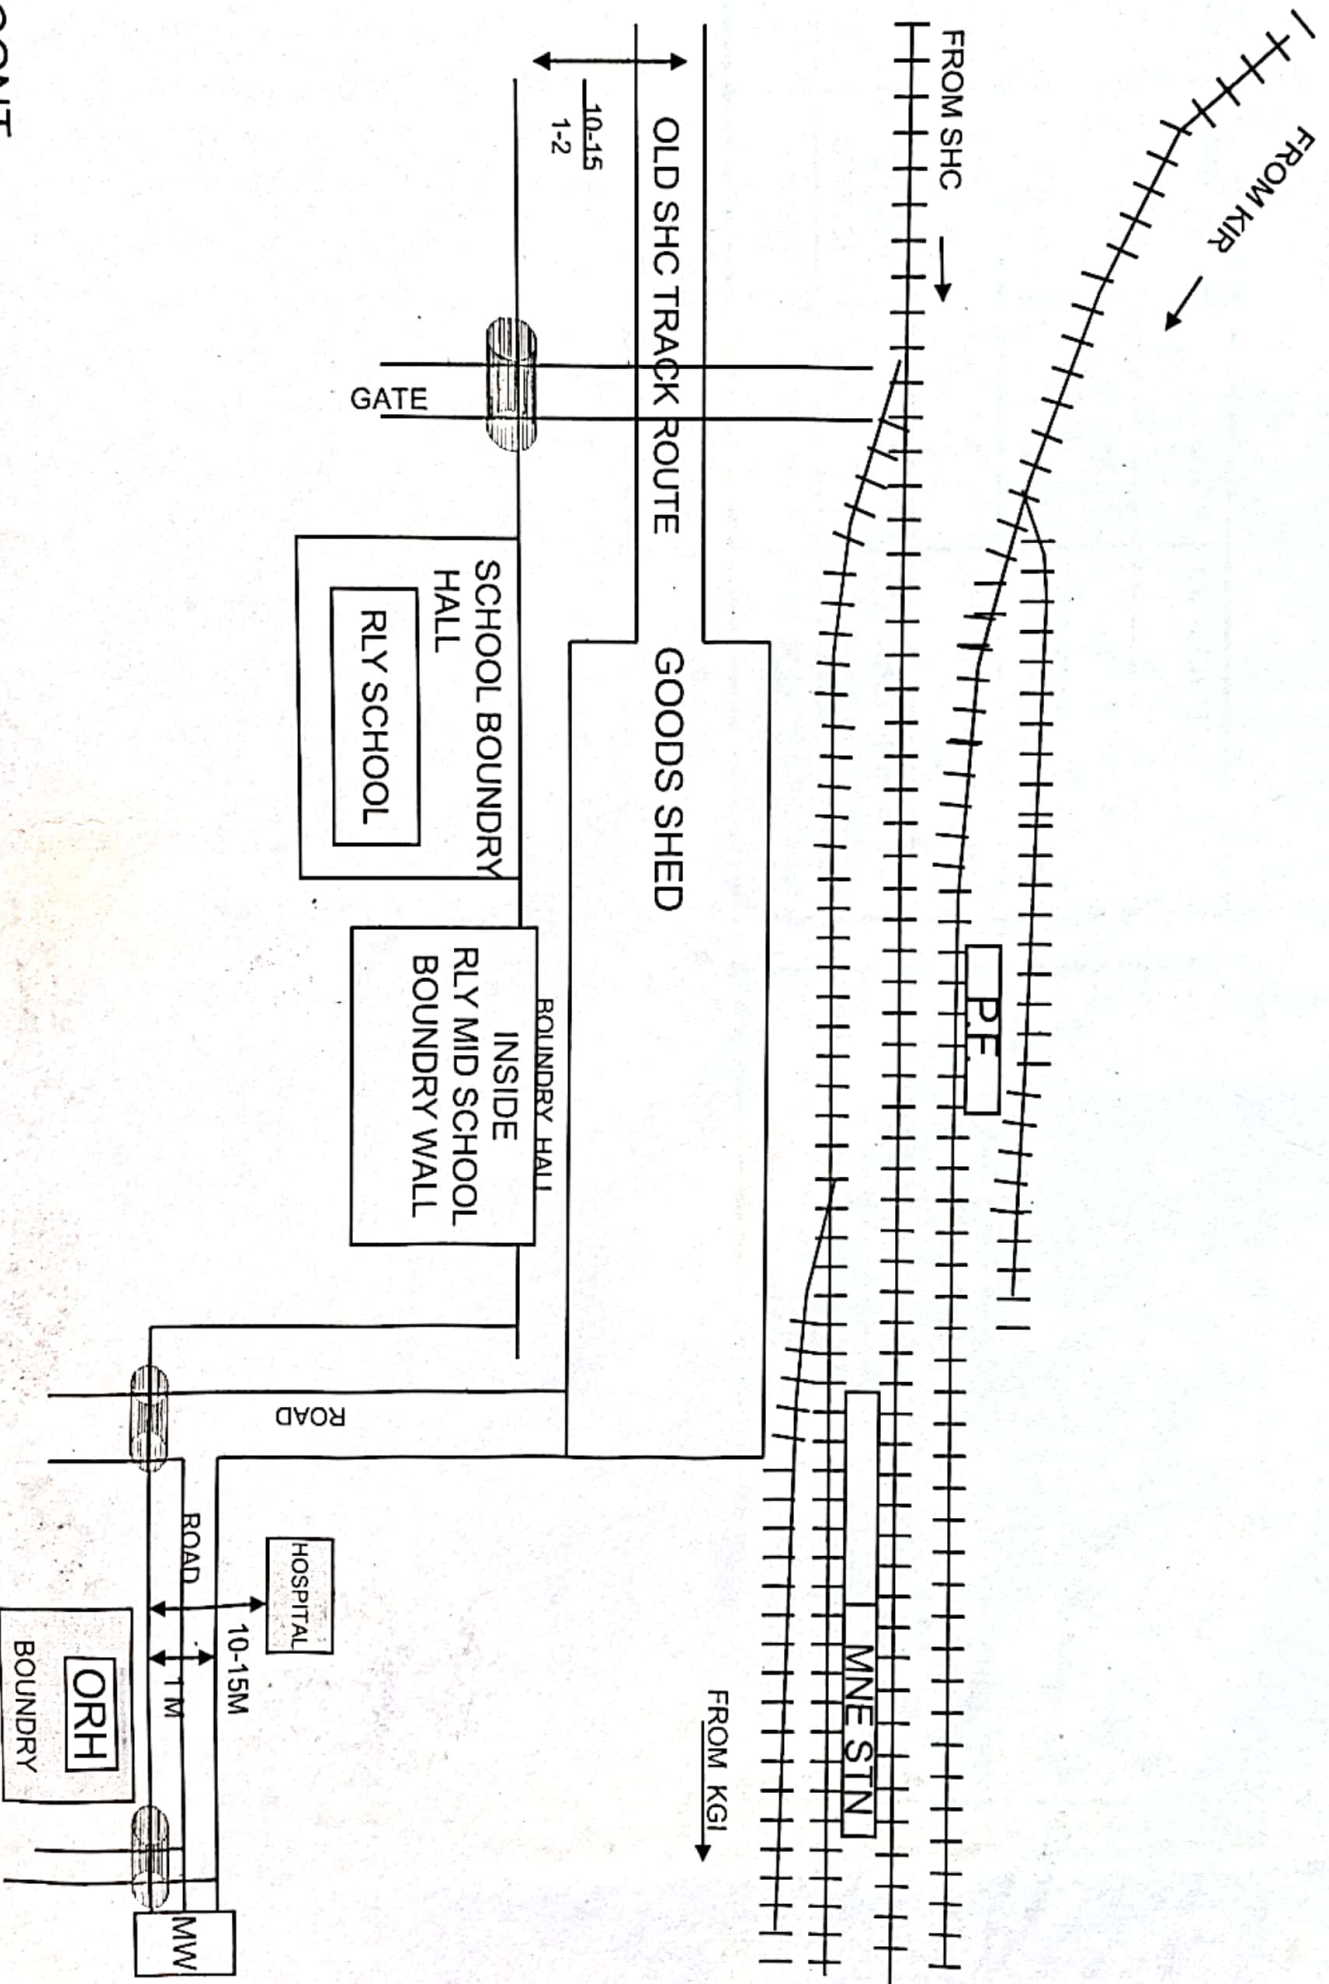

CONT.

PROPOSED OFC CABLE ROUTE PLAN AT MNE STATION

KM NO	LOCATION	DISTANCE OF OFC	DESCRIPTION
-	OLD TRACK ROUTE	10-15M TOE 1-3M	OFC AT 10-15M From centre of RD & 1-3M from TOE
-	RLY SCHOOL	.5M	OFC at .5 mtr from school boundary
-	RLY MID SCHOOL	.5M	OFC at .5 mtr inside the boundary of school
-	Hospital	10-15m	OFC at 10-15m MOW wall from HOS wall

	Dy CSTE con/spj	Sr. DSTE/SEE	Sr. DEN/SEE	Sr. DEE/SEE
<i>Ranvijay Kumar</i>				
Silica Infotech Pvt. Ltd.	ASTE con/spj	ASTE/SEE	AEN/SEE	AEE/SEE