


PROPOSED OFC ROUTE PLAN SHC-SBM

BYP

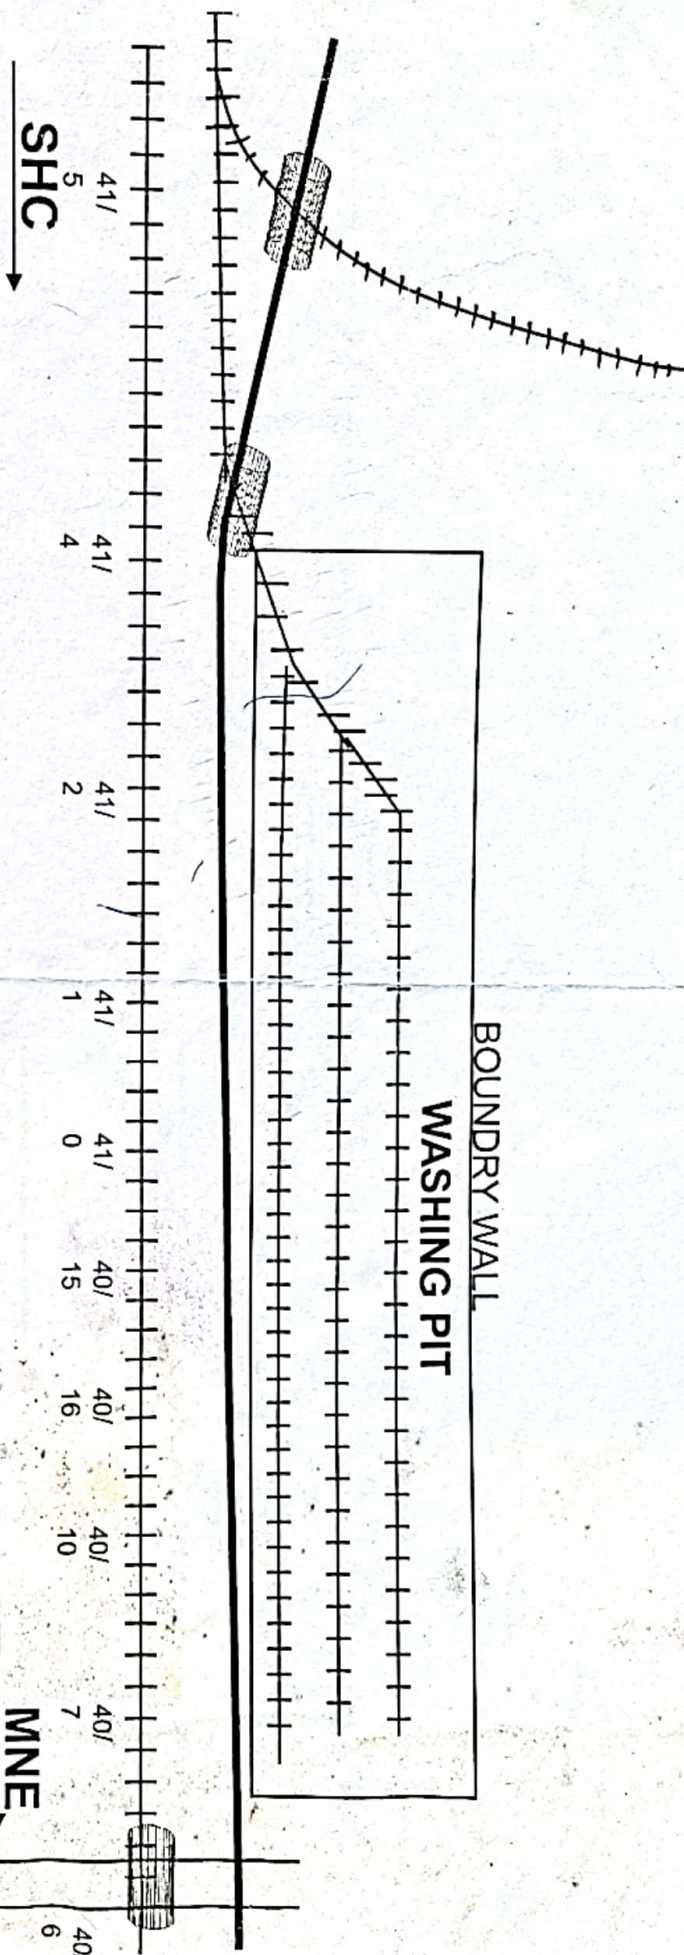


KM NO	FROM TC	FROM TOE	RLY BUILDING	DESCRIPTION
41/5	15-17	1-3	-	-
41/4	8-10	1-3	-	-
41/2-40/5	4-6	-	-	Washing pit
40/6-40/5	10-12	-	-	-

	DY CSTE con/spj	Sr. DSTE/ SPJ	DEN/111/ SPJ	Sr. DEE/ SPJ
Silica Infotech Pvt. Ltd.	ASTE con/spj	ASTE/SPJ	AEN/SPJ	AEE/SPJ

41/5 to 40/1 (SHC-SBM), the proposed OFC route falling on existing 6 Quad Cable.


PROPOSED OFC CABLE ROUTE PLAN SHC-SBM

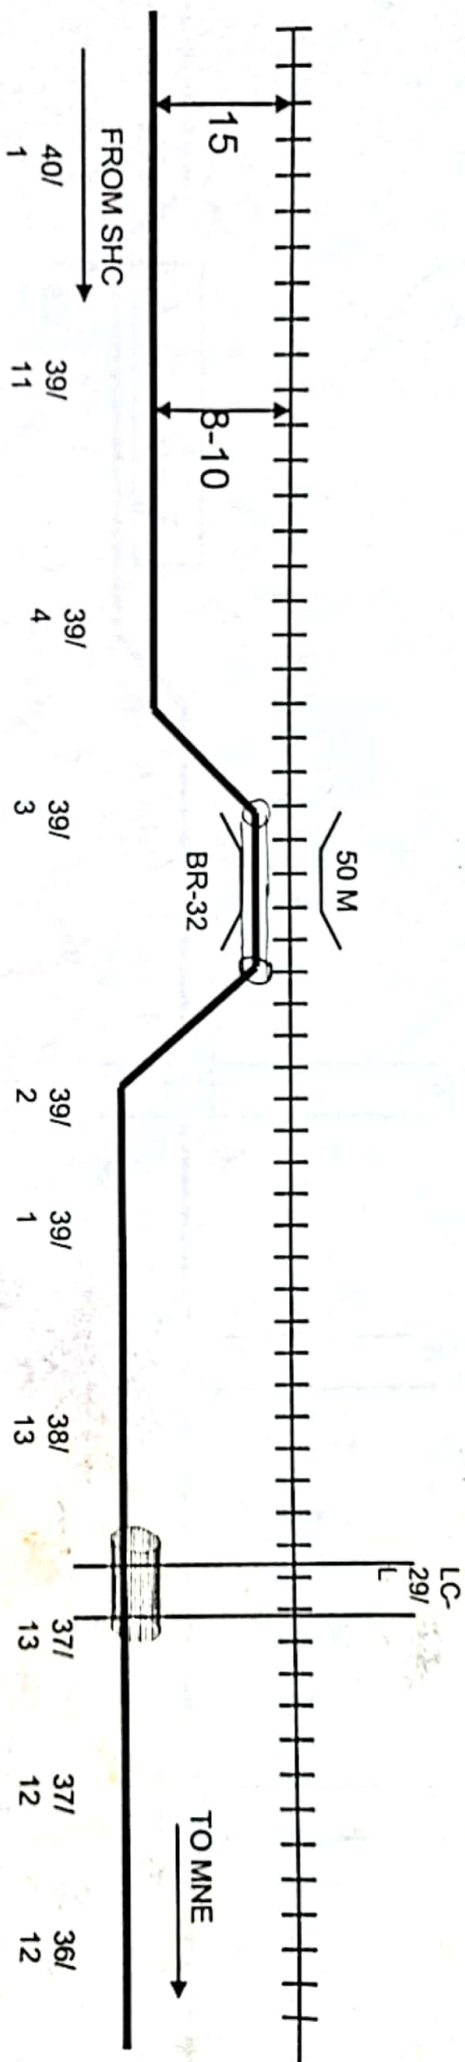

KM NO	FROM TC	FROM TOE	RLY BUILDIN G	DESSCRIPTIO N
40/1-39/3	8-10	1-3	-	-
39/3-38/14	12-15	1-3	-	-
38/14-37/13	10-12	1-3	-	-
37/13-36/15	12-15	1-3	-	-

	Dy CSTE con/spl	Sr. DSTE/ SPJ	DEN/SPJ	Sr. DEE/ SPJ
Forwarded by Sifca Infotech Pvt. Ltd.	ASTE con/spl	ASTE/SPJ	AEN/SPJ	AEE/SPJ


PROPOSED OFC CABLE ROUTE PLAN SHC-SBM SECTION

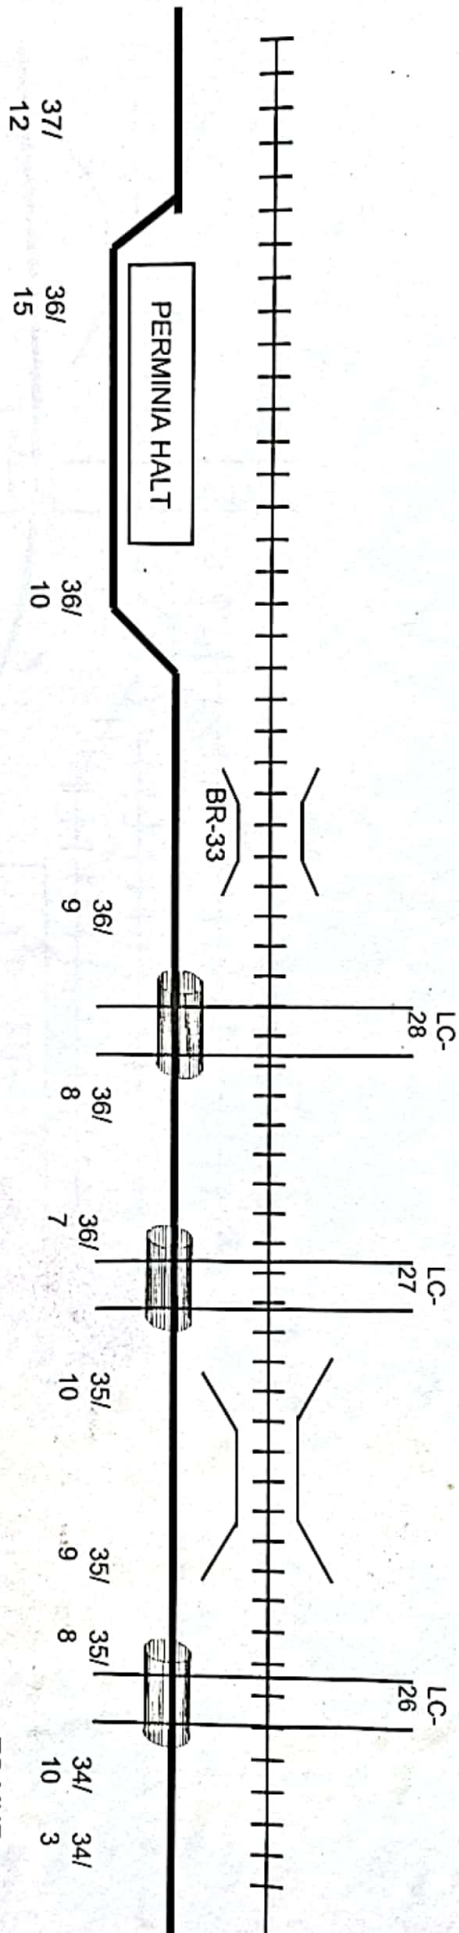

KM NO	FROM TC	FROM TOE	RLY BUILDIN G	DESCRIPTIO N
37/12-36/15	12-15	1-3	-	-
36/15-36/10	25	-	-	-
36/10-36/8	10-12	1-3	-	-
36/8-34/10	8-10	1-3	-	-

	Dy CSTE con/spj	Sr. DSTE/ SPJ	DEN/m/ SPJ	Sr. DEE/ SPJ
<i>Ram Kumar</i>	<i>[Signature]</i>	<i>[Signature]</i>	<i>[Signature]</i>	<i>[Signature]</i>
Silica Infotech Pvt. Ltd.	ASTE con/spj	ASTE/SPJ	AEN/SPJ	AEE/SPJ
	<i>[Signature]</i>	<i>[Signature]</i>		<i>[Signature]</i>

PROPOSED OFC CABLE ROUTE PLAN SHC-SBM SECTION

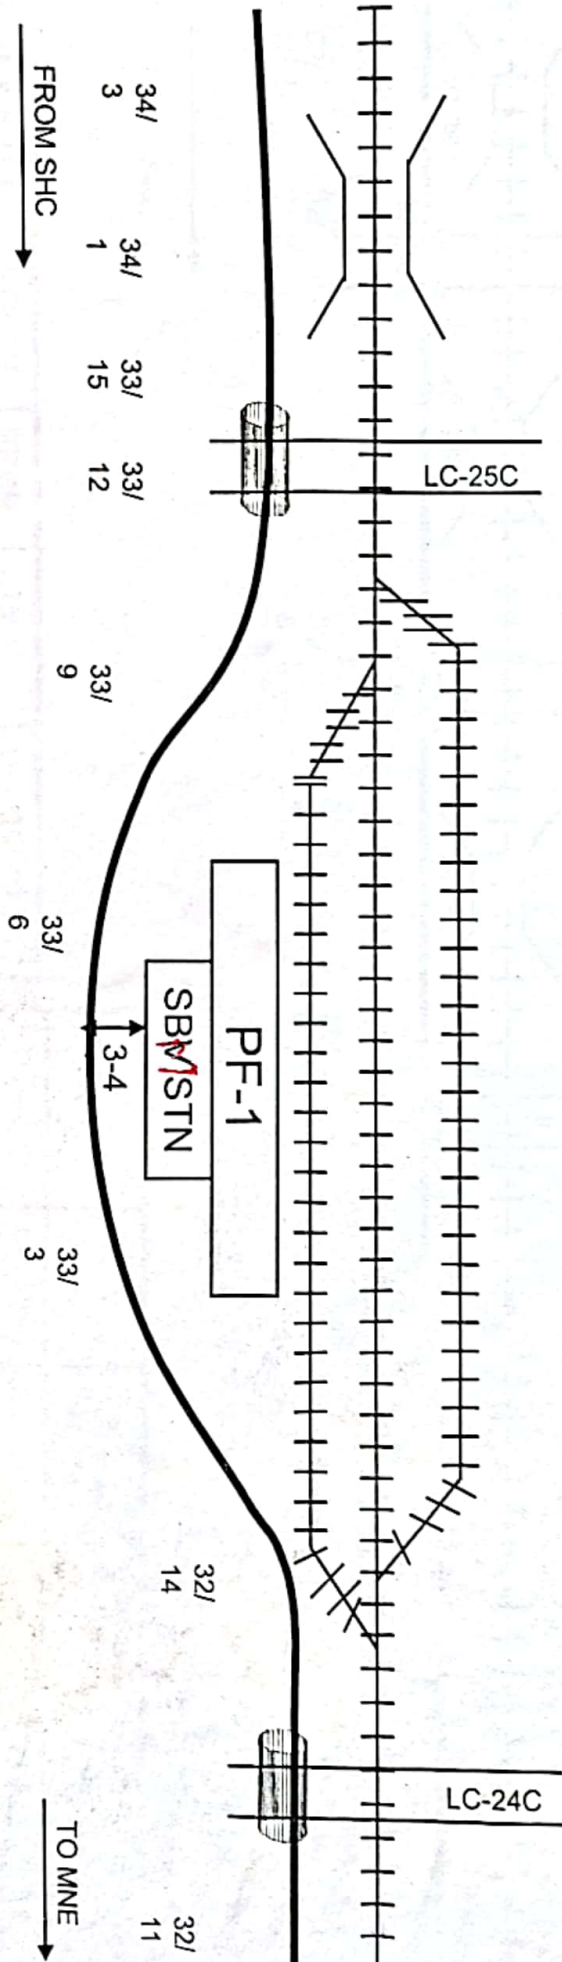

KM NO	FROM TC	FROM TOE	RLY BUILDIN G	DESCRIPTIO N
34/3-34/1	8-10	1-3	-	-
33/5-33/6	10-12	1-3	-	-
33/3-37/2	3-4	-	-	-
32/14-32/11	10-15	1-3	-	-

	DY CSTE con/spj	Sr. DSTE/ SPJ	DEN/SPJ	Sr. DEE/ SPJ
Silica Infotech Pvt. Ltd.	ASTE con/spj	ASTE/SPJ	AEN/SPJ	AEE/SPJ
<i>Ramji Kumar</i>	<i>[Signature]</i>	<i>[Signature]</i>	<i>[Signature]</i>	<i>[Signature]</i>