


PROPOSED OFC CABLE ROUTE PLAN SBM-SBV SECTION

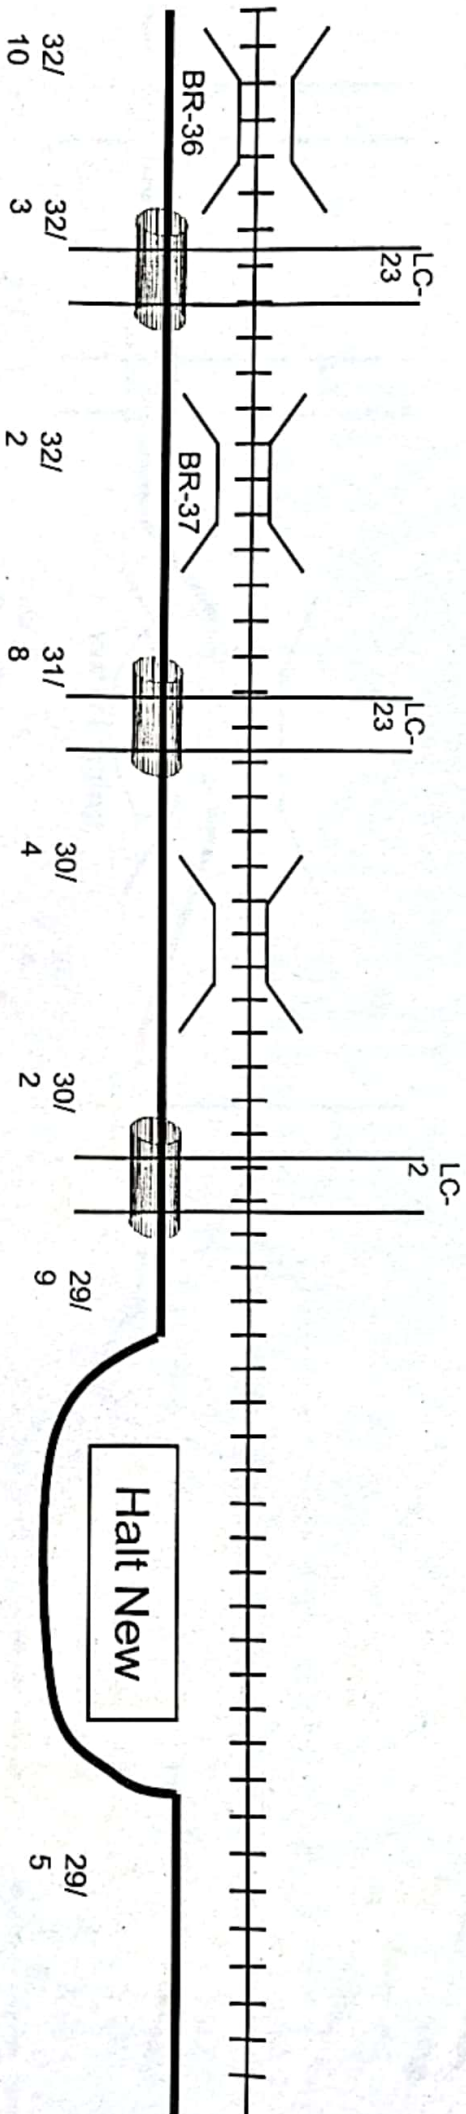


FROM SHC

TO MNE

KM NO	FROM TC	FROM TOE	RLY BUILDIN G	DESSCRIPTIO N
32/10-29/10	12-15	1-3	-	-
29/9-29/5	2-5	-	-	From Halt stn
29/5	1/5	-	-	-

	DY CSTE con/spj	Sr. DSTE/ SPJ	DEN/SPJ	Sr. DEE/ SPJ
Silica Infotech Pvt. Ltd.	ASTE con/spj	ASTE/SPJ	AEN/SPJ	AEE/SPJ
Tanuj Kumar				

PROPOSED OFC CABLE ROUTE PLAN SBM-SBV SECTION

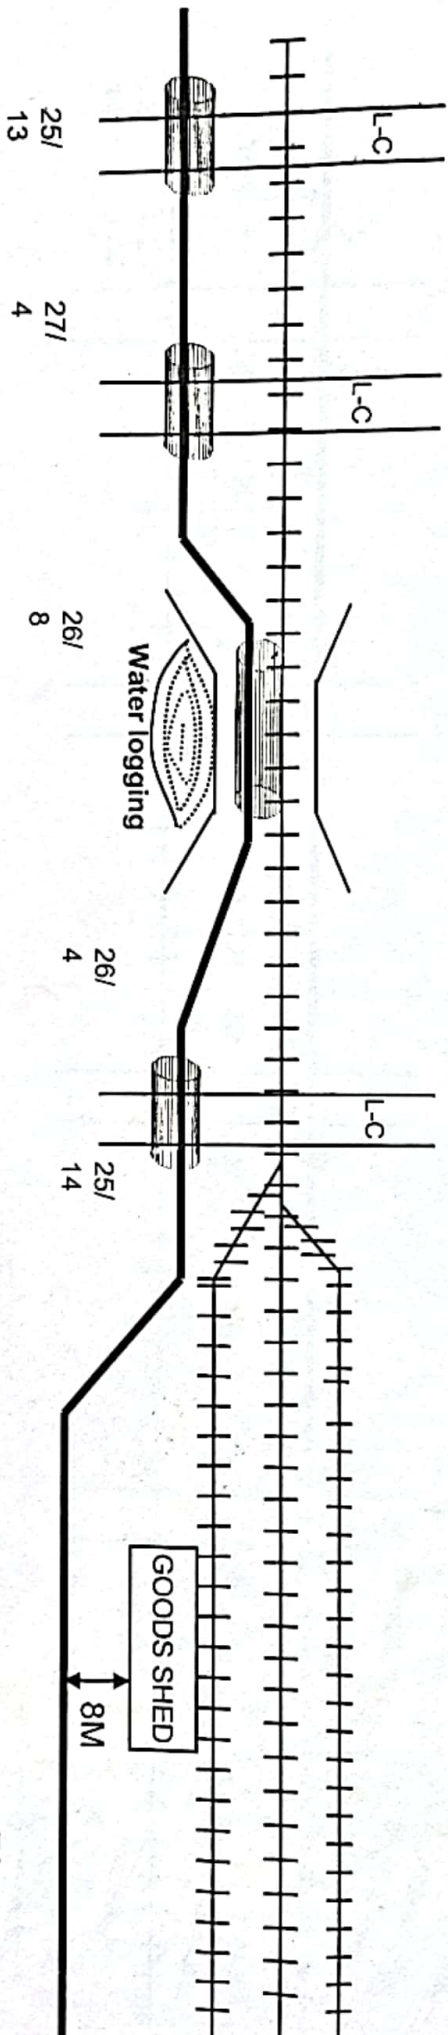

KM NO	FROM TC	FROM TOE	RLY BUILDIN G	DESCRIPTION
28/13-26/8	10-15	1-3	-	-
26/8-26/4	3-4	-	-	Due to water logged
26/4-25/14	12-15	1-3	-	-
25/14-25/10	8M	-	-	From goods shed

[illegible]