


PROPOSED OFC CABLE ROUTE PLAN KFA-DHT SECTION

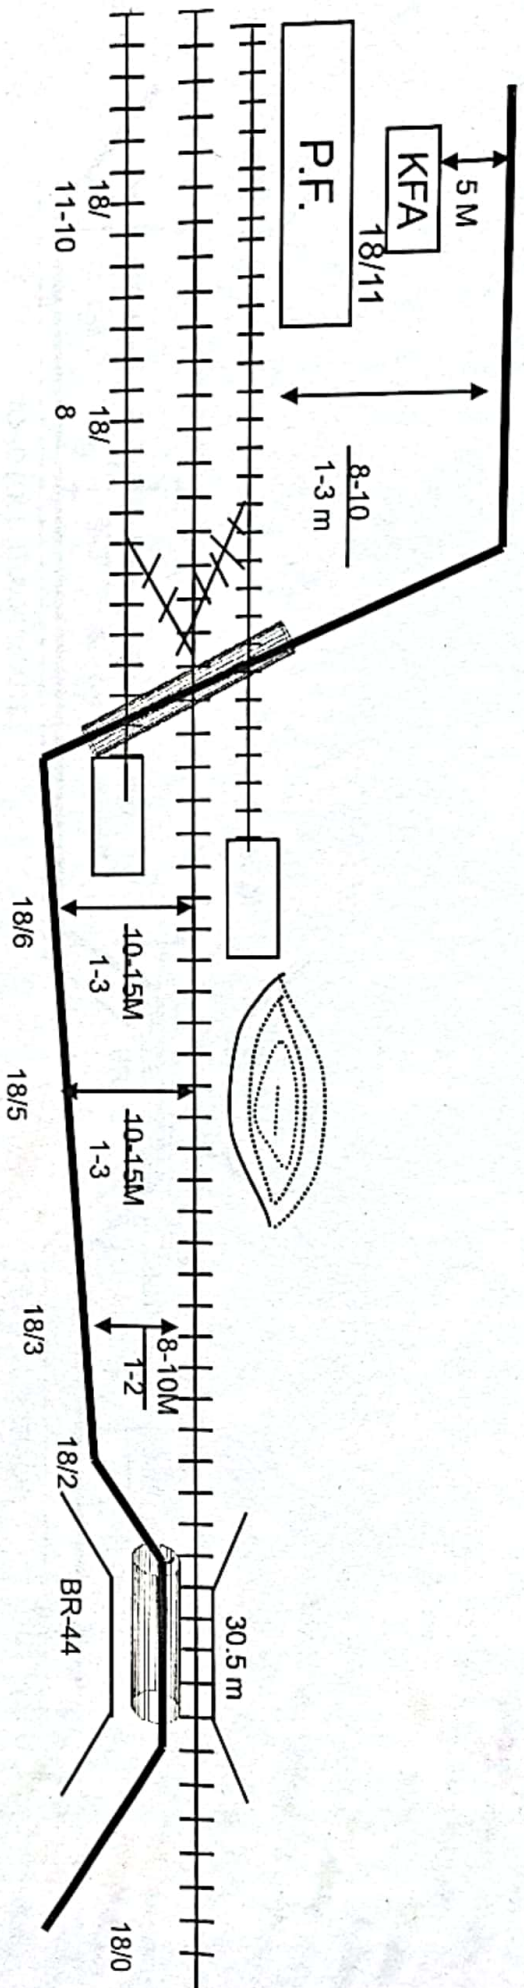


FROM KFA

TO MNE

KM NO	FROM TC	FROM TOE	RLY BUILDIN G	DESCRIPTIO N
18/8	8-10	1-3	-	-
18/6-18/4	10-15	1-3	-	-
18/3-18/2	8-10	1-2	-	-

	Dy CSTE con/spj	Sr. DSTE/ SPJ	DEN// SPJ	Sr. DEE/ SPJ
Silica Infolech Pvt. Ltd.	ASTE con/spj	ASTE/SPJ	AEN/SPJ	AEE/SPJ

PROPOSED OFC ROUTE PLAN KFA-DHT SECTION

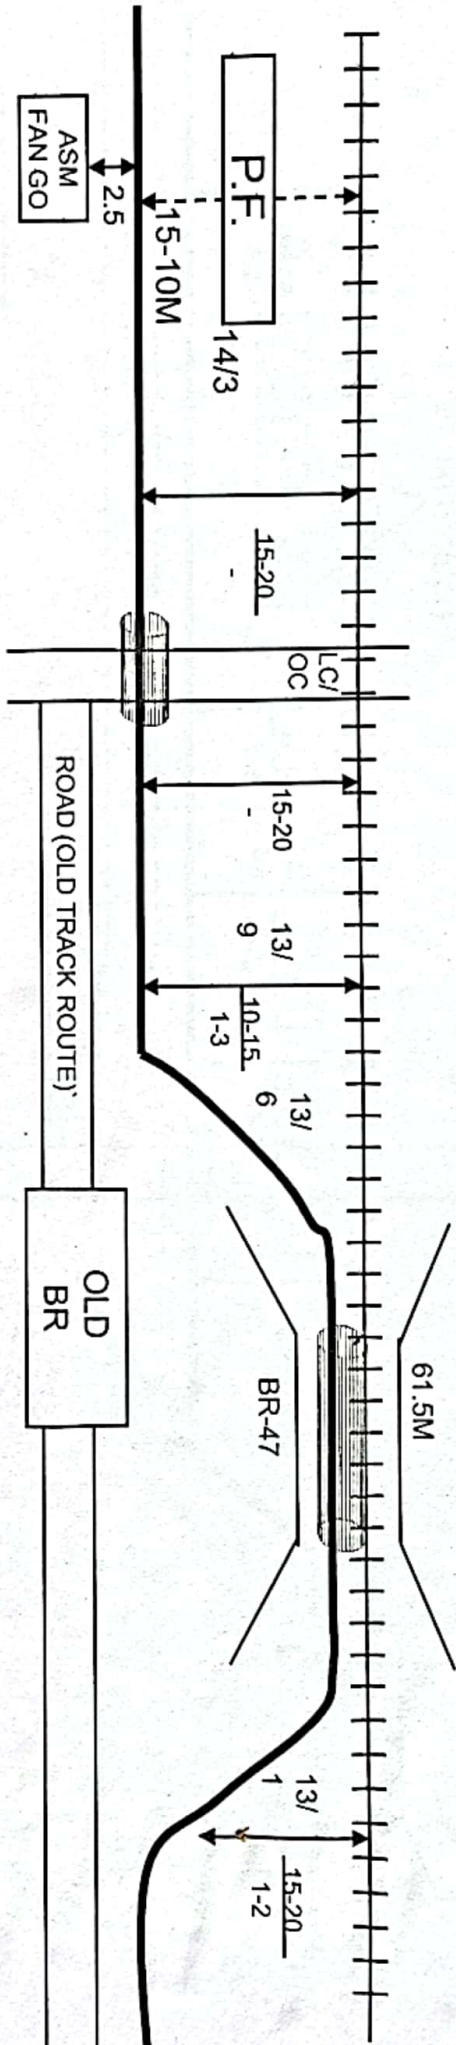


FROM KFA

TO MNE

KM NO	FRO M TC	FROM TOE	RLY BUILDIN G	DESSCRIPTIO N
14/2	15-20	-	-	Plane area
13/9-13/7	10-20	1-3	-	6 m from road
13/7-13/6	10-15	1-3	-	-
13/1	15-20	1-2	-	-

	Dy CSTE con/spj	Sr. DSTE/ SPJ	DEN/SPJ	Sr. DEE/ SPJ
Silica Infotech Pvt. Ltd.	ASTE con/spj	ASTE/SPJ	AEN/SPJ	AEE/SPJ


PROPOSED OFC ROUTE PLAN KFA-DHT SECTION

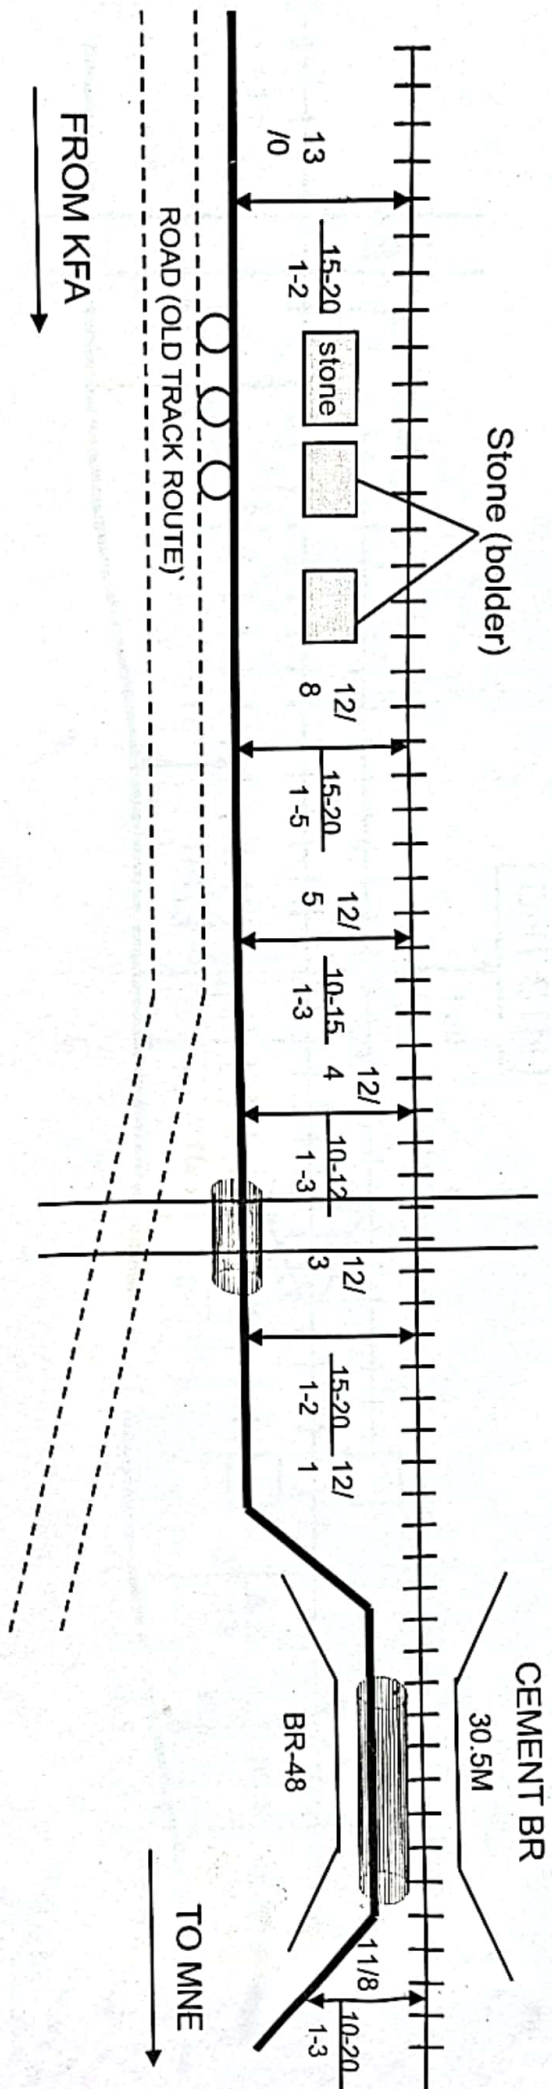

KM NO	FRO M TC	FROM TOE	RLY BUILDIN G	DESCRIP TIO N
13/10	15-20	-	-	-
12/9-12/5	10-15	-	-	Bridge its stone
12/5-12/1	10-15	1-3	-	-
11/8	10-15	1-3	-	-

	Dy CSTE con/spj	Sr. DSTE/ SPJ	Sr. DEN/SPJ	Sr. DEE/ SPJ
Silica Infotech Pvt. Ltd.	ASTE con/spj	ASTE/SPJ	AEN/SPJ	AEE/SPJ

PROPOSED OFC CABLE ROUTE PLAN KFA- DHT SECTION

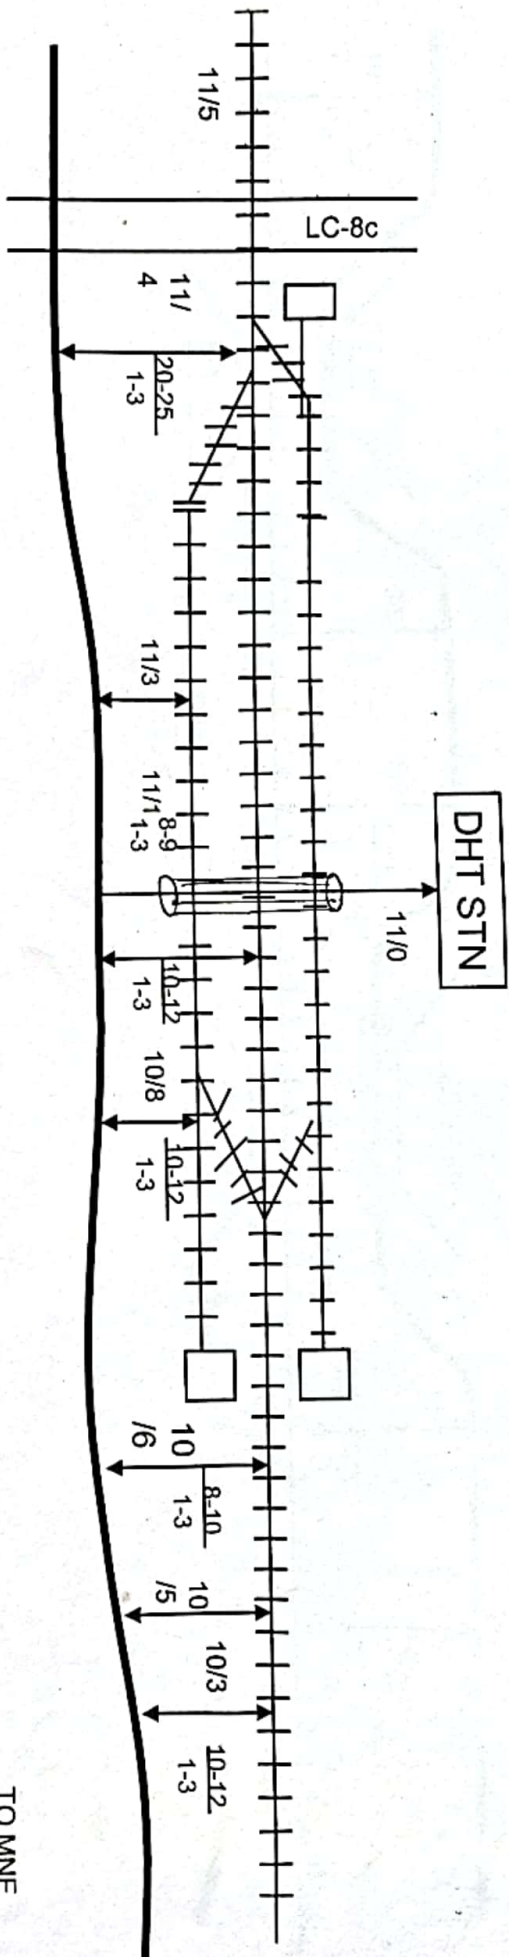

KM NO	FROM TC	FROM TOE	RLY BUILDIN G	DESCRIPTIO N
11/5-11/4	10-15	1-3	-	-
11/3-11/1	8-9	1-3	-	From line no-3
10/9-10/6	8-10	1-3	-	-
10/5-10/3	8-10	1-3	-	-

	Dy CSTE con/spj	Sr. DSTE/ SPJ	DEN/m/ SPJ	Sr. DEE/ SPJ
Silica Infotech Pvt. Ltd.	ASTE con/spj	ASTE/SPJ	AEN/SPJ	AEE/SPJ