

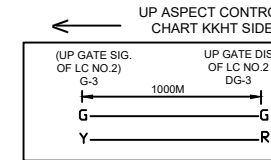
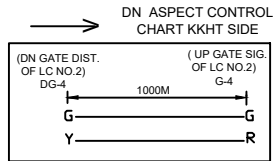


L.C NO.2'SPL'


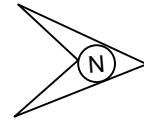


NEXT BLOCK STATION
KAKARGHATI(KKHT)
KM-0.0
(AT 5.136 KM FROM LC-2)

NEXT BLOCK STATION.
SHISHO (SHEO), KM-8.645
(AT 3.509 KM FROM LC-2)

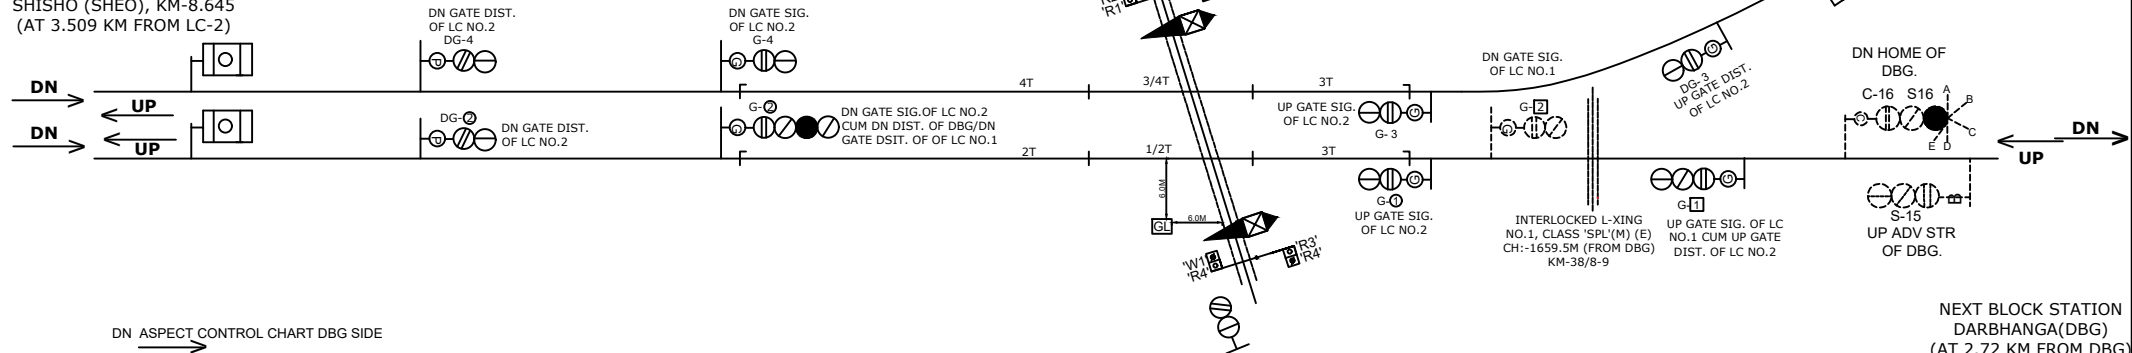

NEXT BLOCK STATION
DARBHANGA(DBG)
(AT 2.72 KM FROM DBG)
KM-8.34 (FROM KKHT)

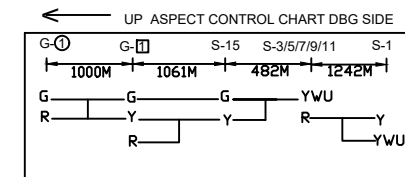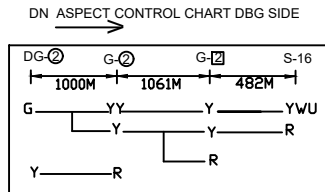

NOTE:-
MAGNETO TELEPHONE PROVIDED BETWEEN L.C. No.2'SPL' AND SHISHO.

पूर्व मध्य रेलवे E.C. RAILWAY SAMASTIPUR DIVISION समस्तीपुर मंडल				STATION WORKING RULE DIAGRAM OF L-XING No.2'SPL' BETWEEN SHISHO - KAKARGHATI AND DARBHANGA AT KM 39/9-40/0	NOT TO SCALE
	SR.DSTE/SPJ	DSTE/SPJ	JE/DRG	TO SUIT SIP No.ECR/SIP/SPJ-LC- 2(SHEO-KKHT-DBH)/2024	