
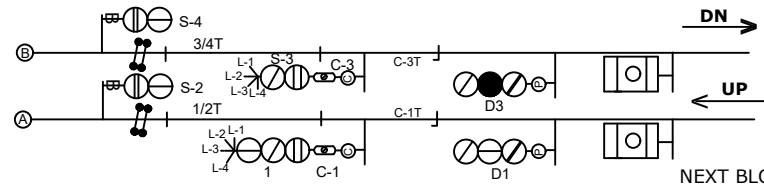





NEXT BLOCK STN.
KAKARGHATI (KKHT)
KM-8.8 FROM SHISHO

SHISHO STATION

f'k'kk LV'ku


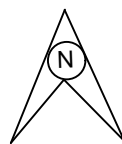


NEXT BLOCK STN.
DARBHANGA (DBG)
KM-6.115 FROM KKHT

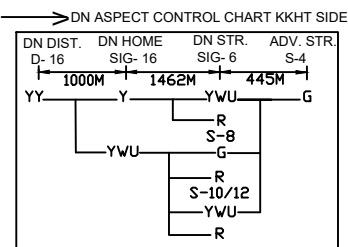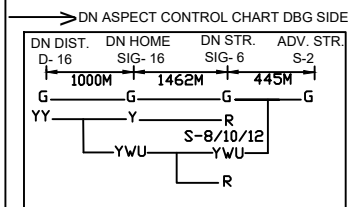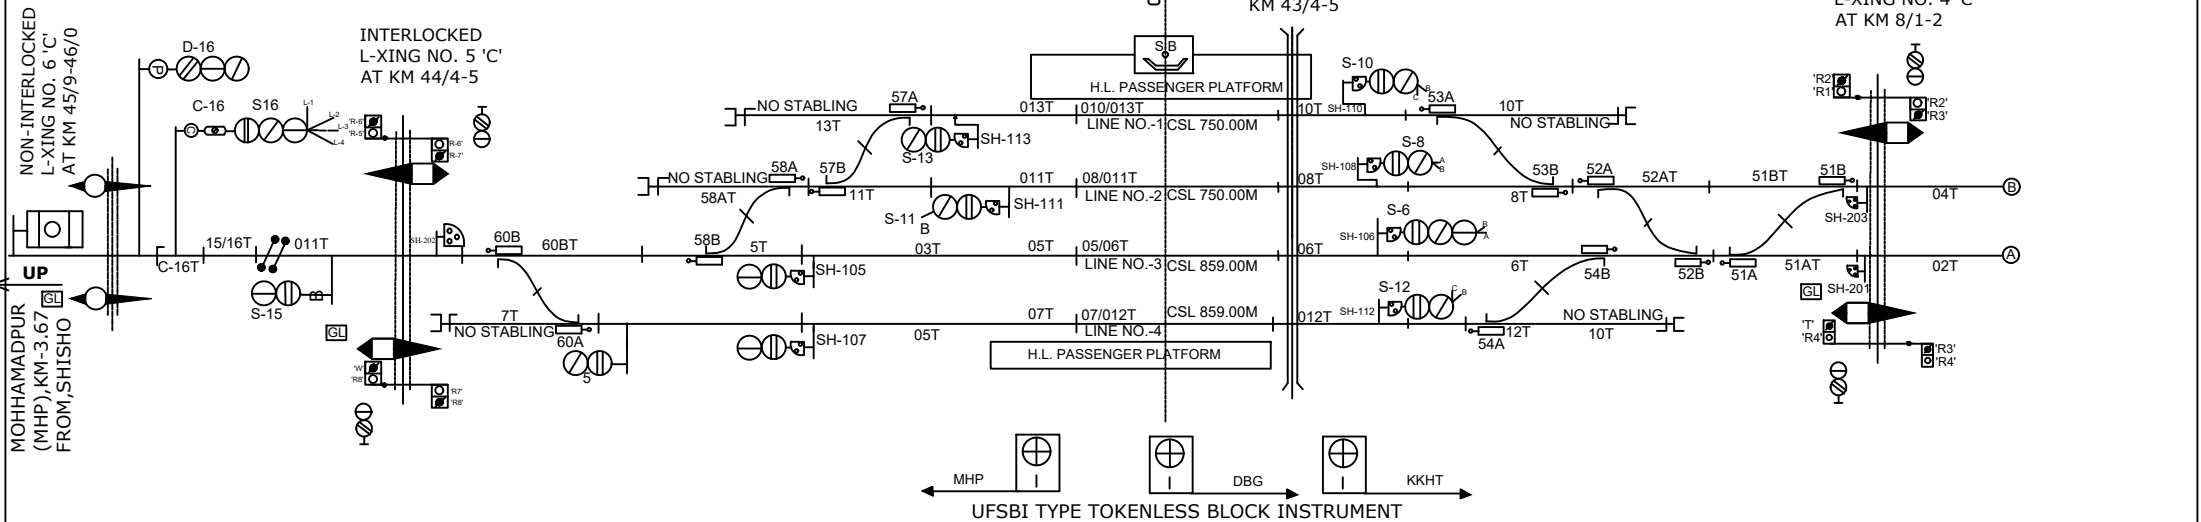

CONNECTED WITH LC GATE
No. 2 'SPL', 3'C' & 4'C'
BETWEEN SHEO-DBG.

CONNECTED WITH LC GATE
No. 5'C' BETWEEN SHEO-MHP

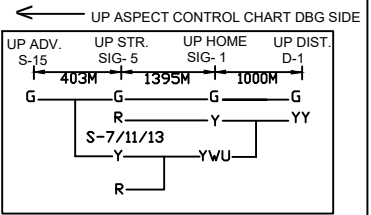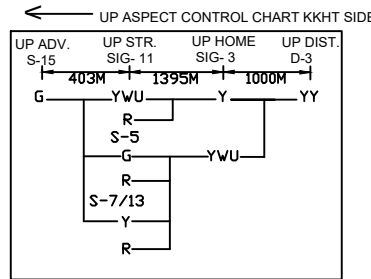

CLASS OF STATION : B
STD OF SIG & INTERLOCKING: STD-II (R)

EAST CENTRAL RAILWAY
SAMASTIPUR DIVISION

(E.I)
STATION WORKING RULE DIAGRAM
MACL, STD-II (R), CLASS 'B'

SHISHO

SWRD NO.-

Sr.DSTE/SPJ DST/SPJ JE/DRG TO SUIT SIP NO. ECR/SIP/SPJ-SHEO/470/2023, ALT-A1