


KAKARGHATI STATION

dkdj?kkVh LV'ku

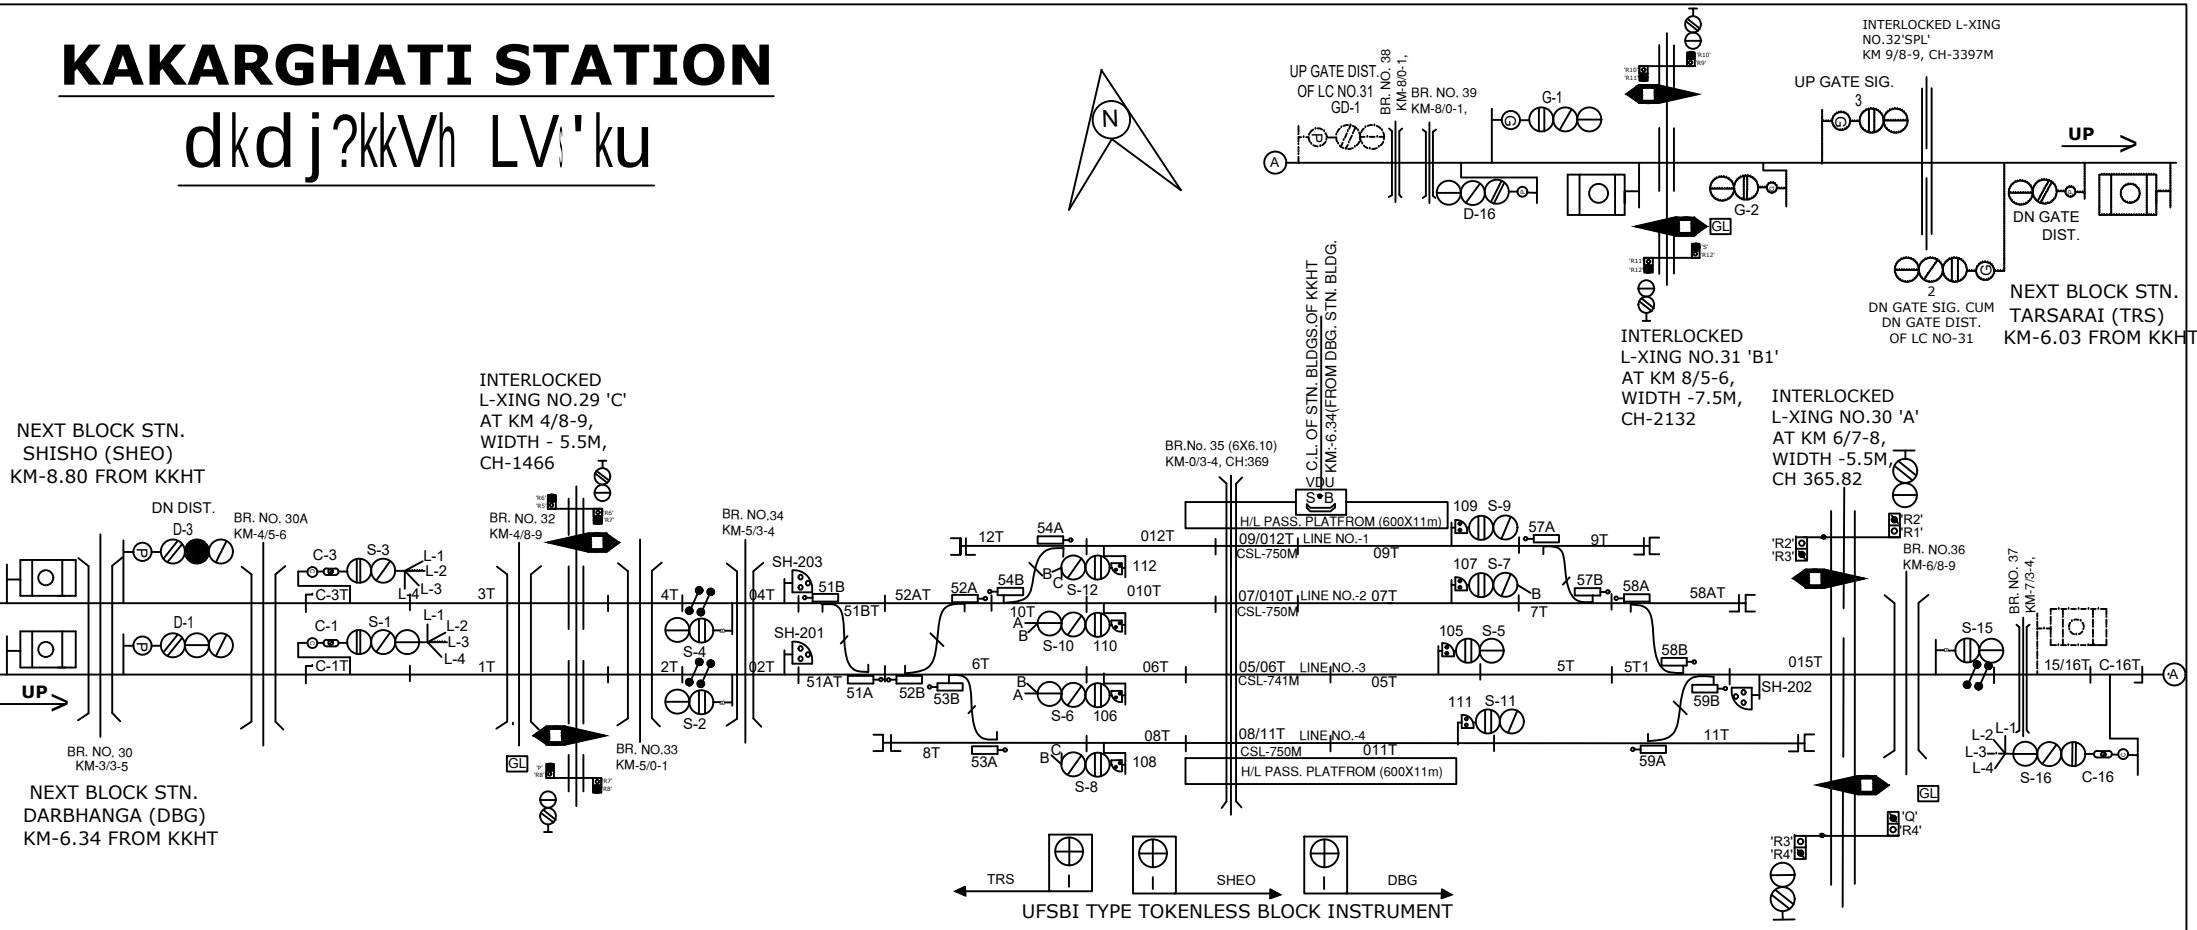


CONNECTED WITH LC GATE No. 29 'C'


CONNECTED WITH LC GATE No. 30 'C'

CONNECTED WITH LC GATE No. 31 & 32 'SPL'


DN ASPECT CONTROL CHART SHISHO SIDE

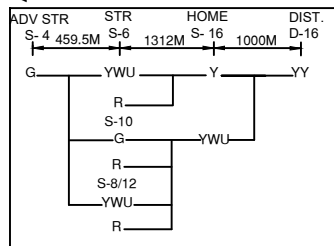


DN ASPECT CONTROL CHART DBG SIDE

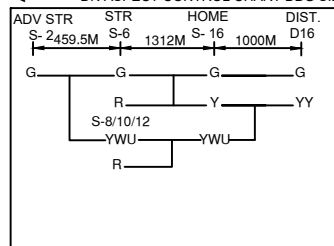

UP ASPECT CONTROL CHART SHISHO END

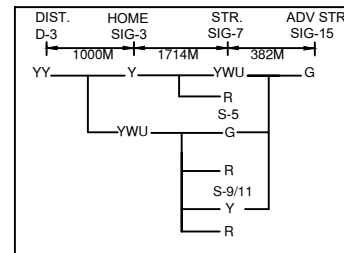

UP ASPECT CONTROL CHART DBG END

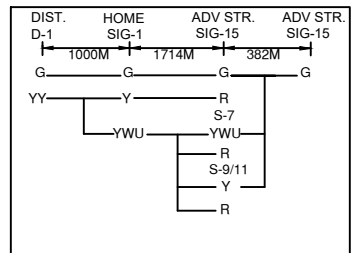

CLASS OF STATION : B
STD OF SIG & INTERLOCKING: STD-II®

EAST CENTRAL RAILWAY
SAMASTIPUR DIVISION

(E.I)
STATION WORKING RULE DIAGRAM
MACL, STD-II®, CLASS 'B'

KAKARGHATI

SWRD NO.-

ECR/SWRD/SPJ
KKHT/371/2024

Sr.DSTE/SPJ

DSTE/SPJ

JE/DRG

TO SUIT SIP NO. ECR/SIP/SPJ-KKHT/371/2023, A2