


CH-1 - PT 51
CH-2 - PT 52
CH-4 - PT 54
CH-5 - PT 55
CH-6 - PT 56
CH-7 - PT 57
CH-8 - PT 58
CH-9 - PT 59
CH-15 - PT 65
CH-16 - PT 66

LALITGRAM T. (LLP)

C/L OF OLD STN. BLDG.
AT km-123/17-18 FROM MANSI (MNE)
AT km-82.066 FROM SAHARSA (SHC)
CH: 0.0m

CH: 0.0m

C/L OF EXISTING STN. BLDG.
CH: 170m

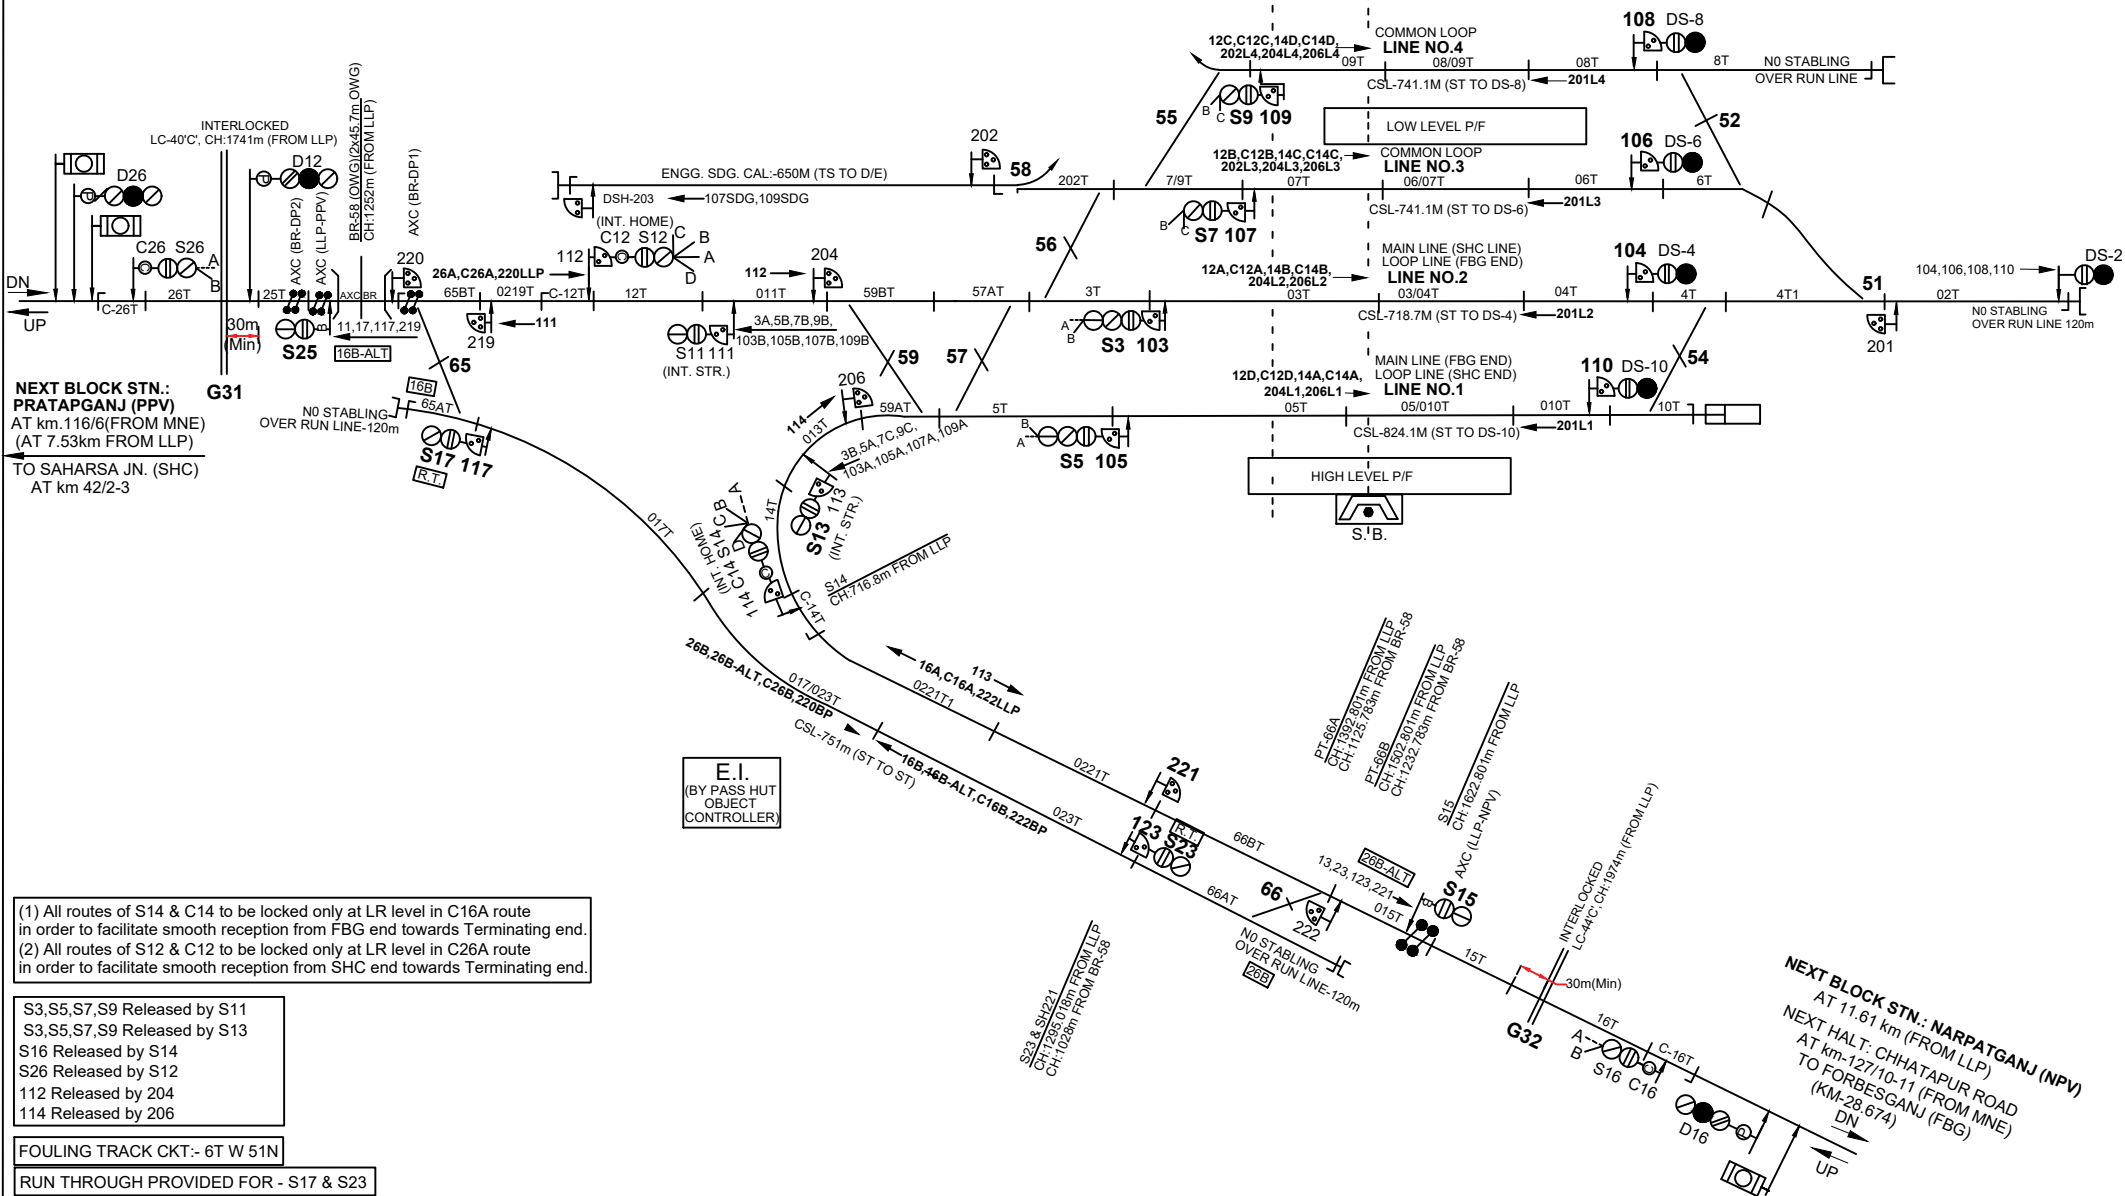

- (1) All routes of S14 & C14 to be locked only at LR level in C16A route in order to facilitate smooth reception from FBG end towards Terminating end.
- (2) All routes of S12 & C12 to be locked only at LR level in C26A route in order to facilitate smooth reception from SHC end towards Terminating end.

S3,S5,S7,S9 Released by S11
S3,S5,S7,S9 Released by S13
S16 Released by S14
S26 Released by S12
112 Released by 204
114 Released by 206

FOULING TRACK CKT:- 6T W 51N

RUN THROUGH PROVIDED FOR - S17 & S23

UFSBI WITH HASSDAC - BOTH ENDS

PROVISION OF 3 SEC. TIME DELAY IN HR CKT. OF S3,S5,S7,S9, S17,S23

NEXT BLOCK STN.: NARPATGANJ (NPV)
 AT 11.61 km (FROM LLP)
NEXT HALT: CHHATAPUR ROAD
 AT km-127/10-11 (FROM MNE)
 TO FORBESGANJ (FBG)
 (KM-28.674)
 DN

TO SUIT SIP NO. ECR/SIP/SPJ-LLP/424/2024
MACLS,'B' CLASS, STD.-II
BASED ON CE's DRG. NO. Y-82-2024