

INTERLOCKED
L-XING NO. 22 C(M)
AT KM 63/2-3
CH: 607.0M

TO
SAMASTIPUR(SPJ)
NEXT BLOCK STN.
ANGARGHAT
8.45 KM

INTERLOCKED
L-XING NO. 24 A
(MIAT KM 64/8-9,
CH: 2235.0M
TVU-30390/09/2021)


L-XING NO. 23 C
(MIAT KM 64/1-2
CH: 1560M)

BR. NO. 19
AT KM 63/10-11
CH: 1582.0M

UP GATE SIG.
OF LC NO. 24A



DN GATE SIG.
OF LC NO. 24A

DN GATE DIST. SIG.
OF LC NO. 24A

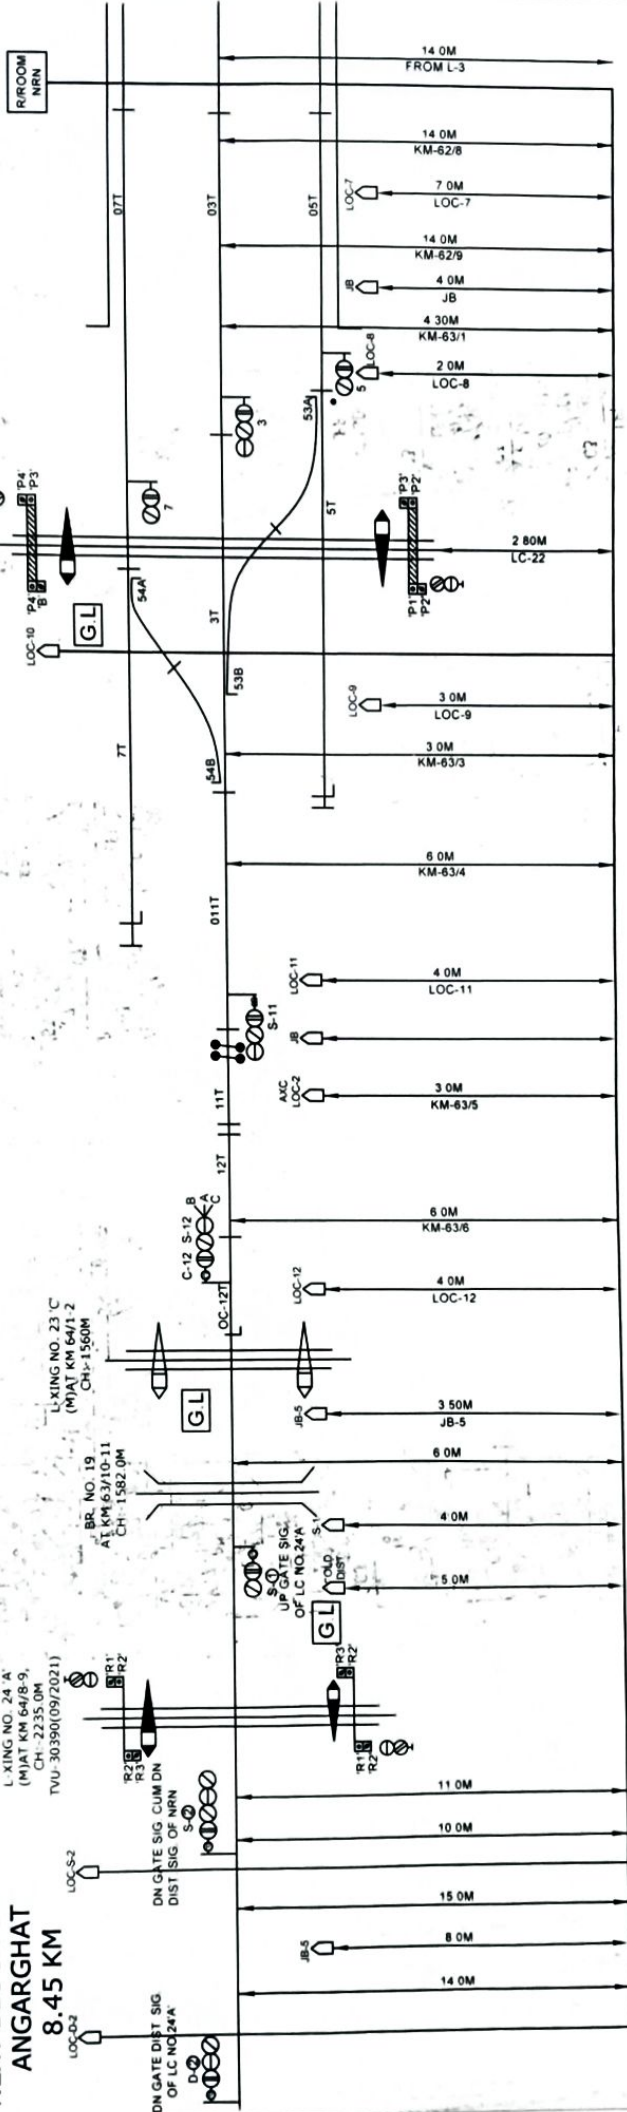

COMPLETION DRAWING

APPROVED	C	H	E	C	K	E	D	SHEET NO- 1/2
								ECR/CRP/SPJ-NRN 394/2025
E.C.R. SAMASTIPUR DIVISION								TO SUIT SIP NO.- ECR/SIP/SPJ/394/2006 ALT-XII

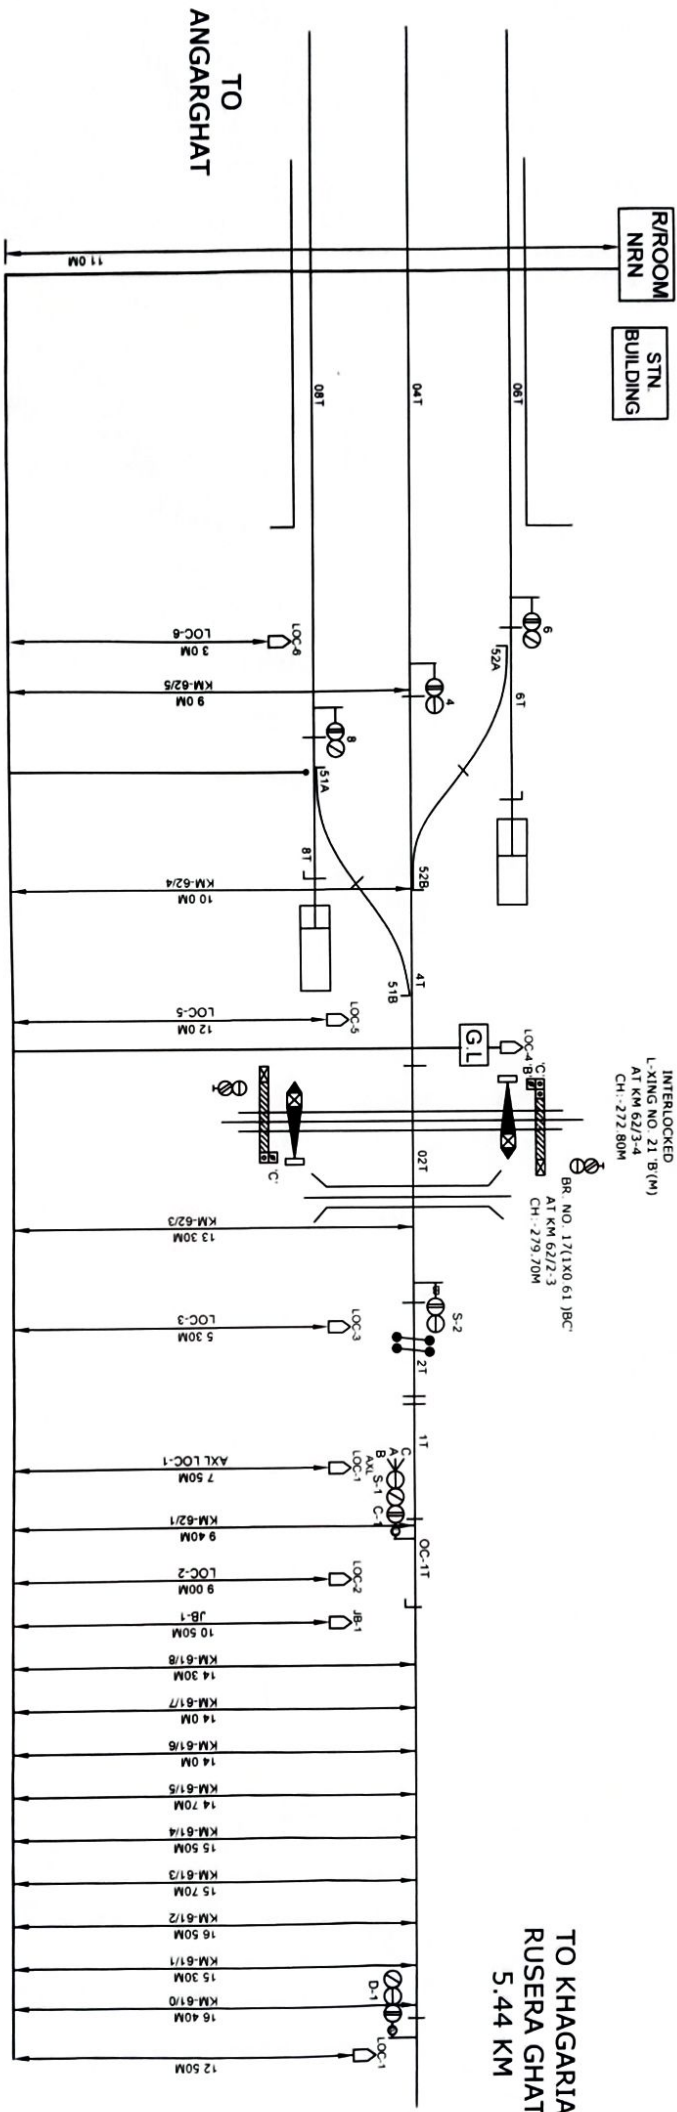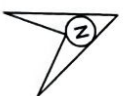

INTERLOCKED
L-XING NO. 21 B(M)
AT KM 62/3-4
CH - 272.80M

BR NO. 17(1X0.61)BC
AT KM 62/2.3
CH - 279.70M

TO KHAGARIA
RUSERA GHAT
5.44 KM

TO
ANGARGHAT

E.C.R. SAMASTPUR DIVISION		SINGHIYAGHAT		APPROVED		C	H	E	C	K	E	D	SHEET NO- 2/2
TO SUIT SIP NO.- ECR/SIP/394/2006 ALT-XII		SR.DSTK/SPJ		DSTK/SPJ		SSR/SSG/RGJR/DRC/SPJ		25/06/25		ECR/CRP/SPJ-NRN 394/2025			