

RAJENDRA BRIDGE

NEXT BLOCK STN
HATHIDAH LINK (3.34Km)

← UP DN →

C-12T

53.00M

46.00M

48.00M

48.00M

11T

011T


OVER RUN LINE
NO STABLING

202 573

573T

FROM SHT
NO 03/04

FROM SHT
NO 03/04

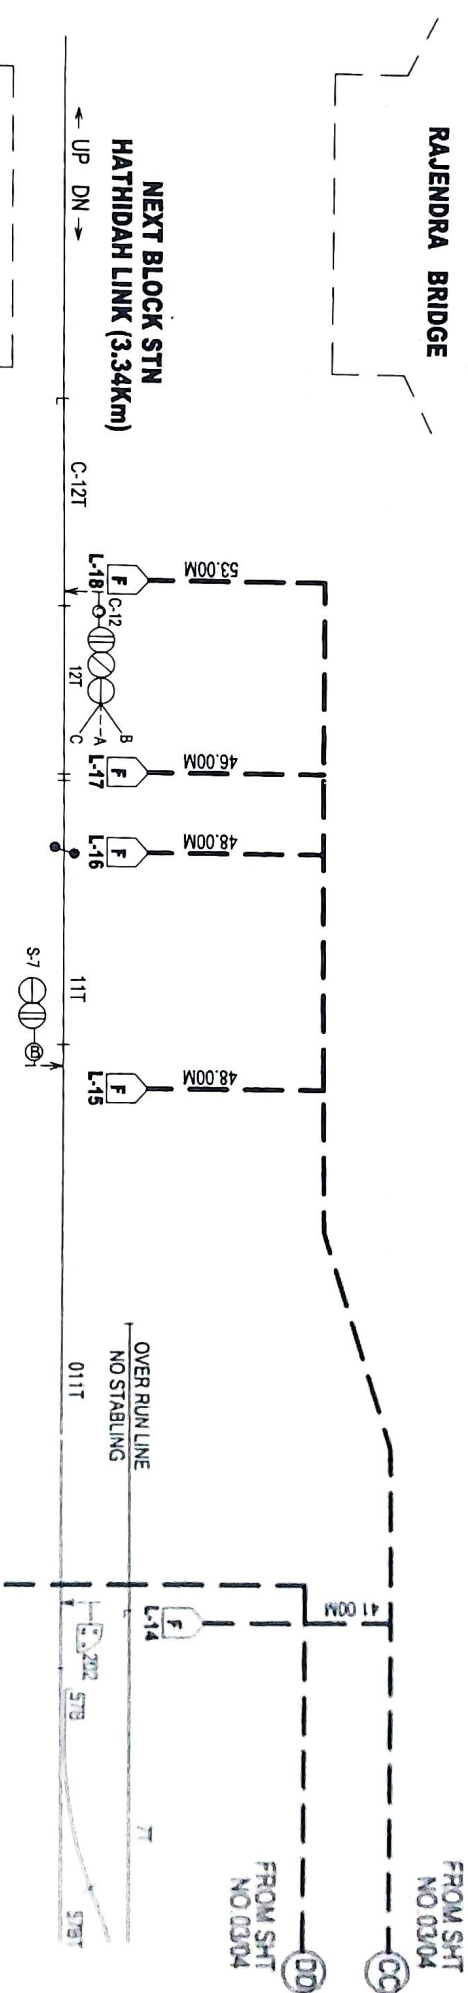

MARUTI ENTERPRISES

E.C.R.

DNR. DIVN

CABLE ROUTE
CHART.

RAJENDRA PUL

APPROVED

CHECKED

SHT NO 04/04

YOGENDRA

CHECKED


IN COST PROJECT MAP

COST PROJECT MAP

AST PROJECT MAP

SEE PROJECT MAP

TO SHT NO
E.C.R. DIVN
30/07/2014

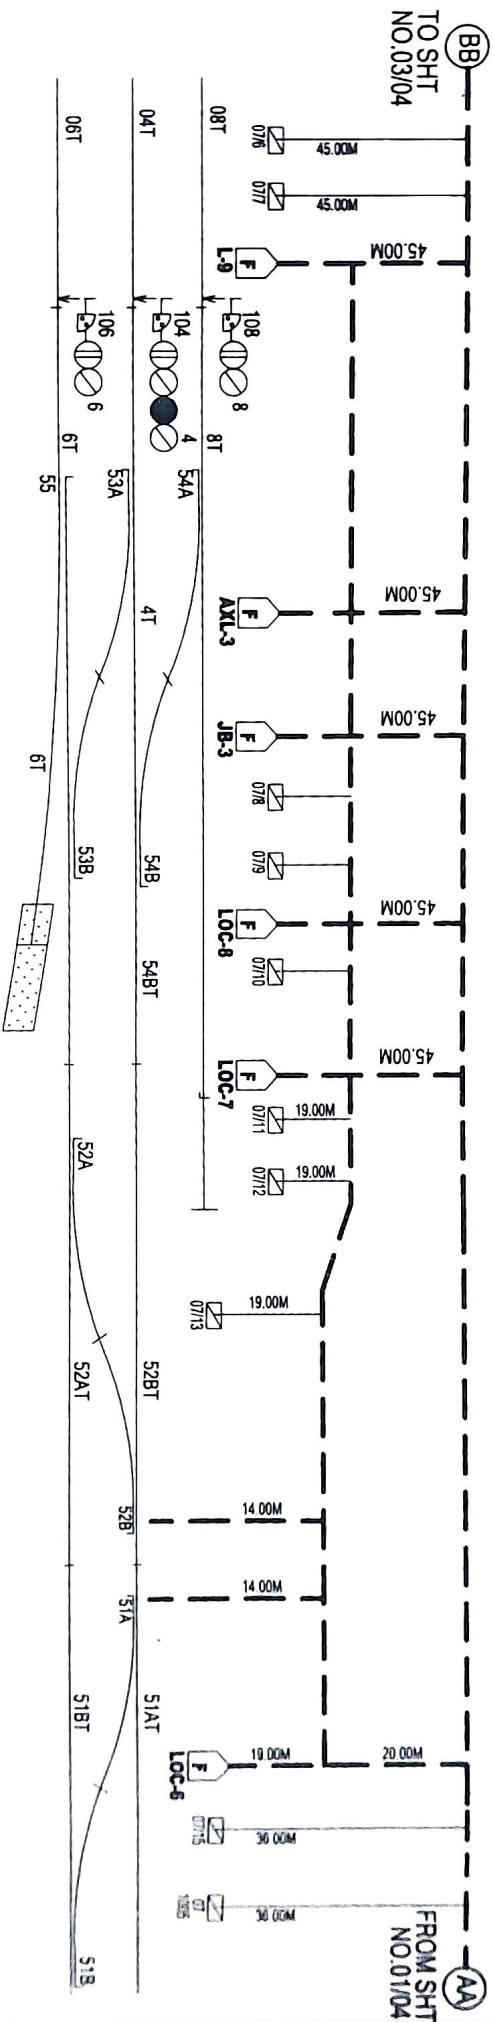

MARUTI ENTERPRISES		E.C.R		CABLE ROUTE CHART.		RAJENDRA PUL		APPROVED		CHECKED		SWT NO.02/04	
YOGENDRA		DNR. DIVN						By CSTE PROJECT M/P		DSTE PROJECT M/P		ASTE PROJECT M/P	
DRAWN		CHECKED										TO SHT SP NO ECRSP/DNR 308/2014	

