


NMA BOARD

INTERLOCKED GATE
AS ON 26.09.2016

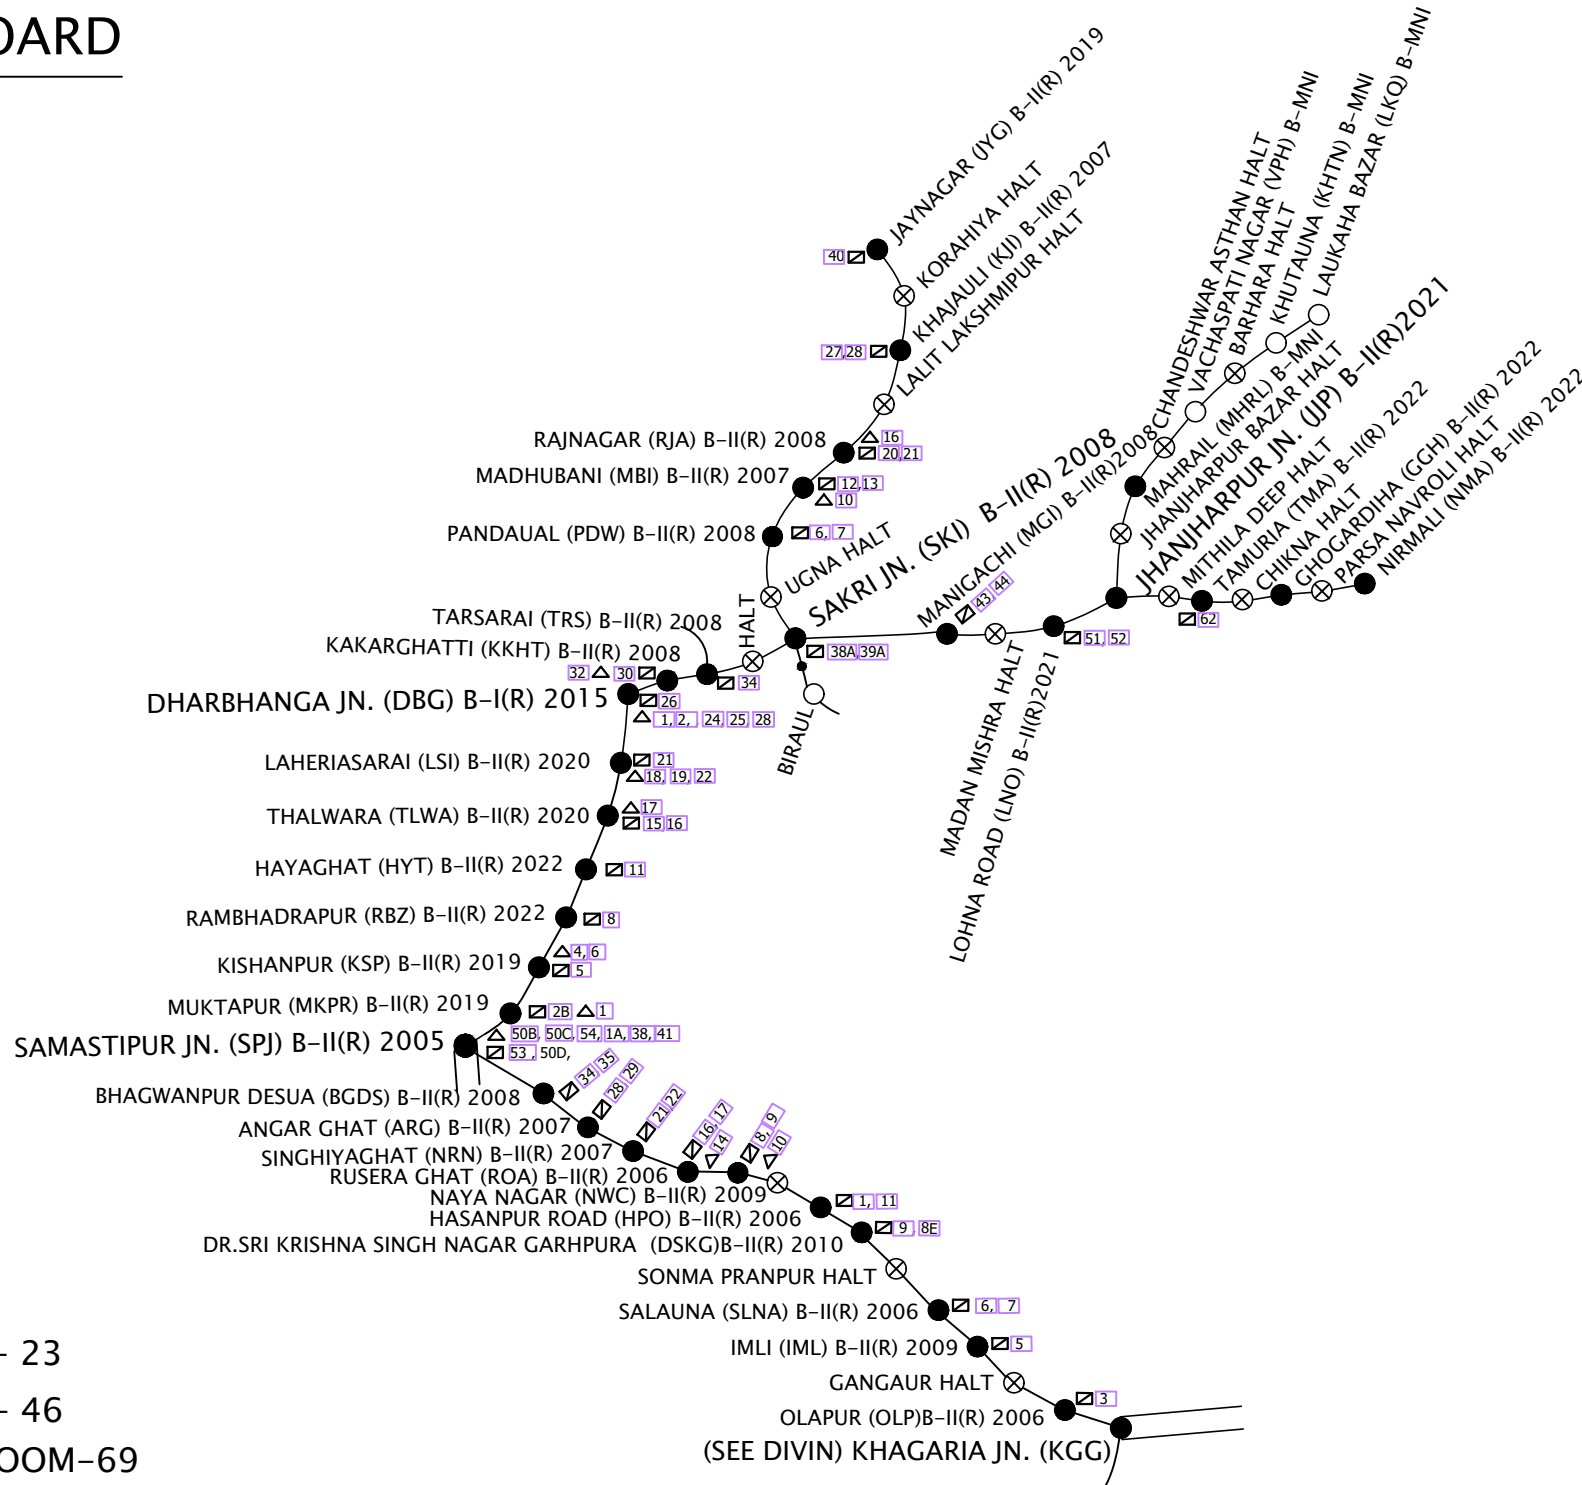

ENGG.	△
TRAFFIC	▣
SLIDING BOOM	□

ENGG. - 23

TRAFFIC - 46

SLIDING BOOM-69