



L-XING NO.- 16'C'

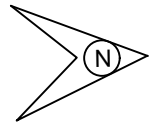

L-XING No.15
'C'- CLASS'(M)
AT KM:-20/1-2

INTERLOCKED
L-XING No.16
'C'- CLASS'
Km.21/6-7
FROM SKI

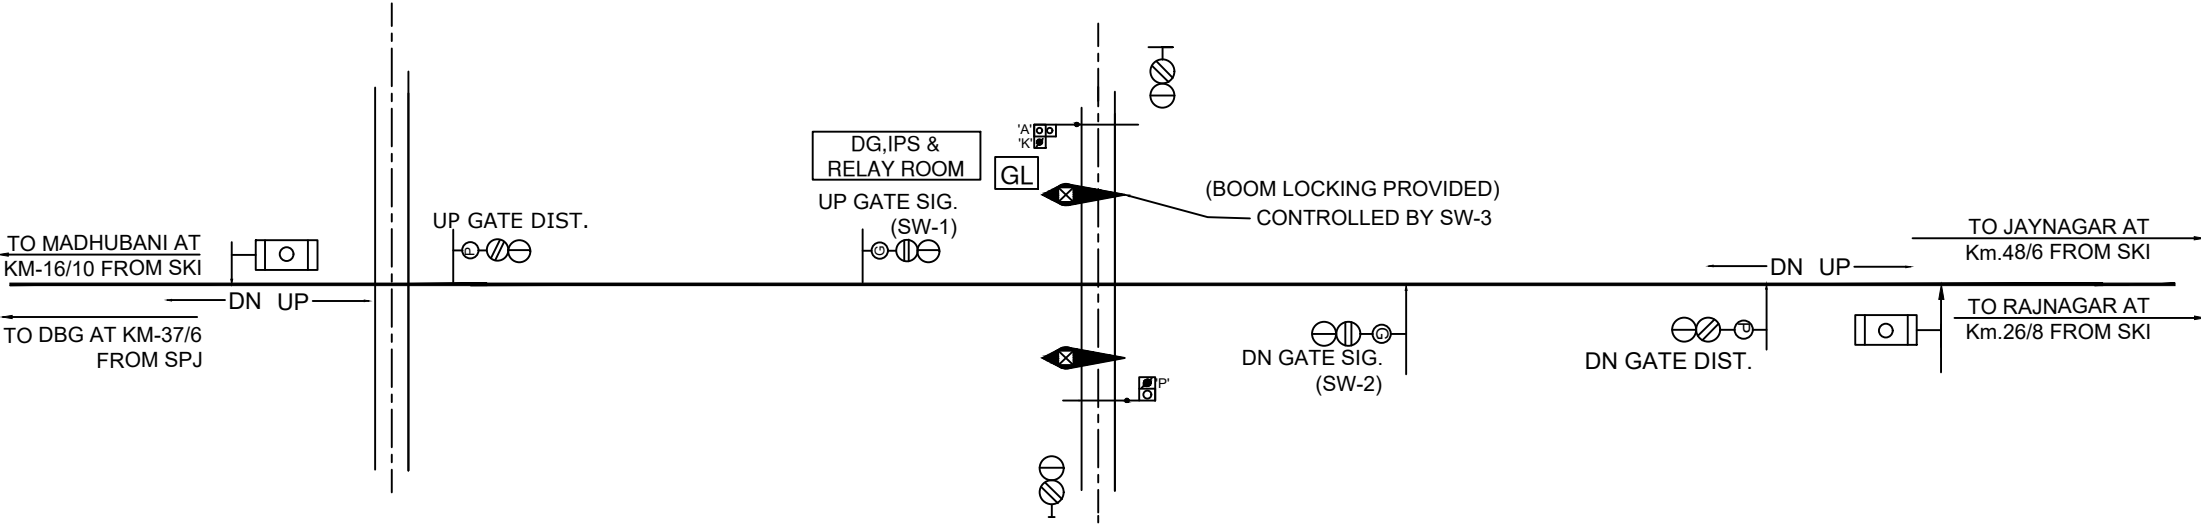

NOTE:-

1. MAGNETO TELEPHONE PROVIDED BETWEEN L.C No.16'C' AND RAJNAGAR.
2. LED SIGNAL LAMPS ARE USED.
3. DEAD APPROACH LOCKING PROVIDED AT L.C GATE No.16'C' WITH 60 SEC TIME DELAY AS PER RLY. BOARD'S L.No.2000/SAFETY (A&R)/19/39/PT.II DT.10.06.2014.

EAST CENTRAL RAILWAY SAMASTIPUR DIVISION	SR.DSTE/SPJ	DSTE/SPJ	JE/DRG	STATION WORKING RULE DIAGRAM OF L-XING No.16'C' BETWEEN MBI & RJA AT Km 21/6-7	NOT TO SCALE SWRD NO.
					SR./DSTE/SPJ 2016(RD)/03