


RAXAUL STATION

JDI Ksy LV's ku

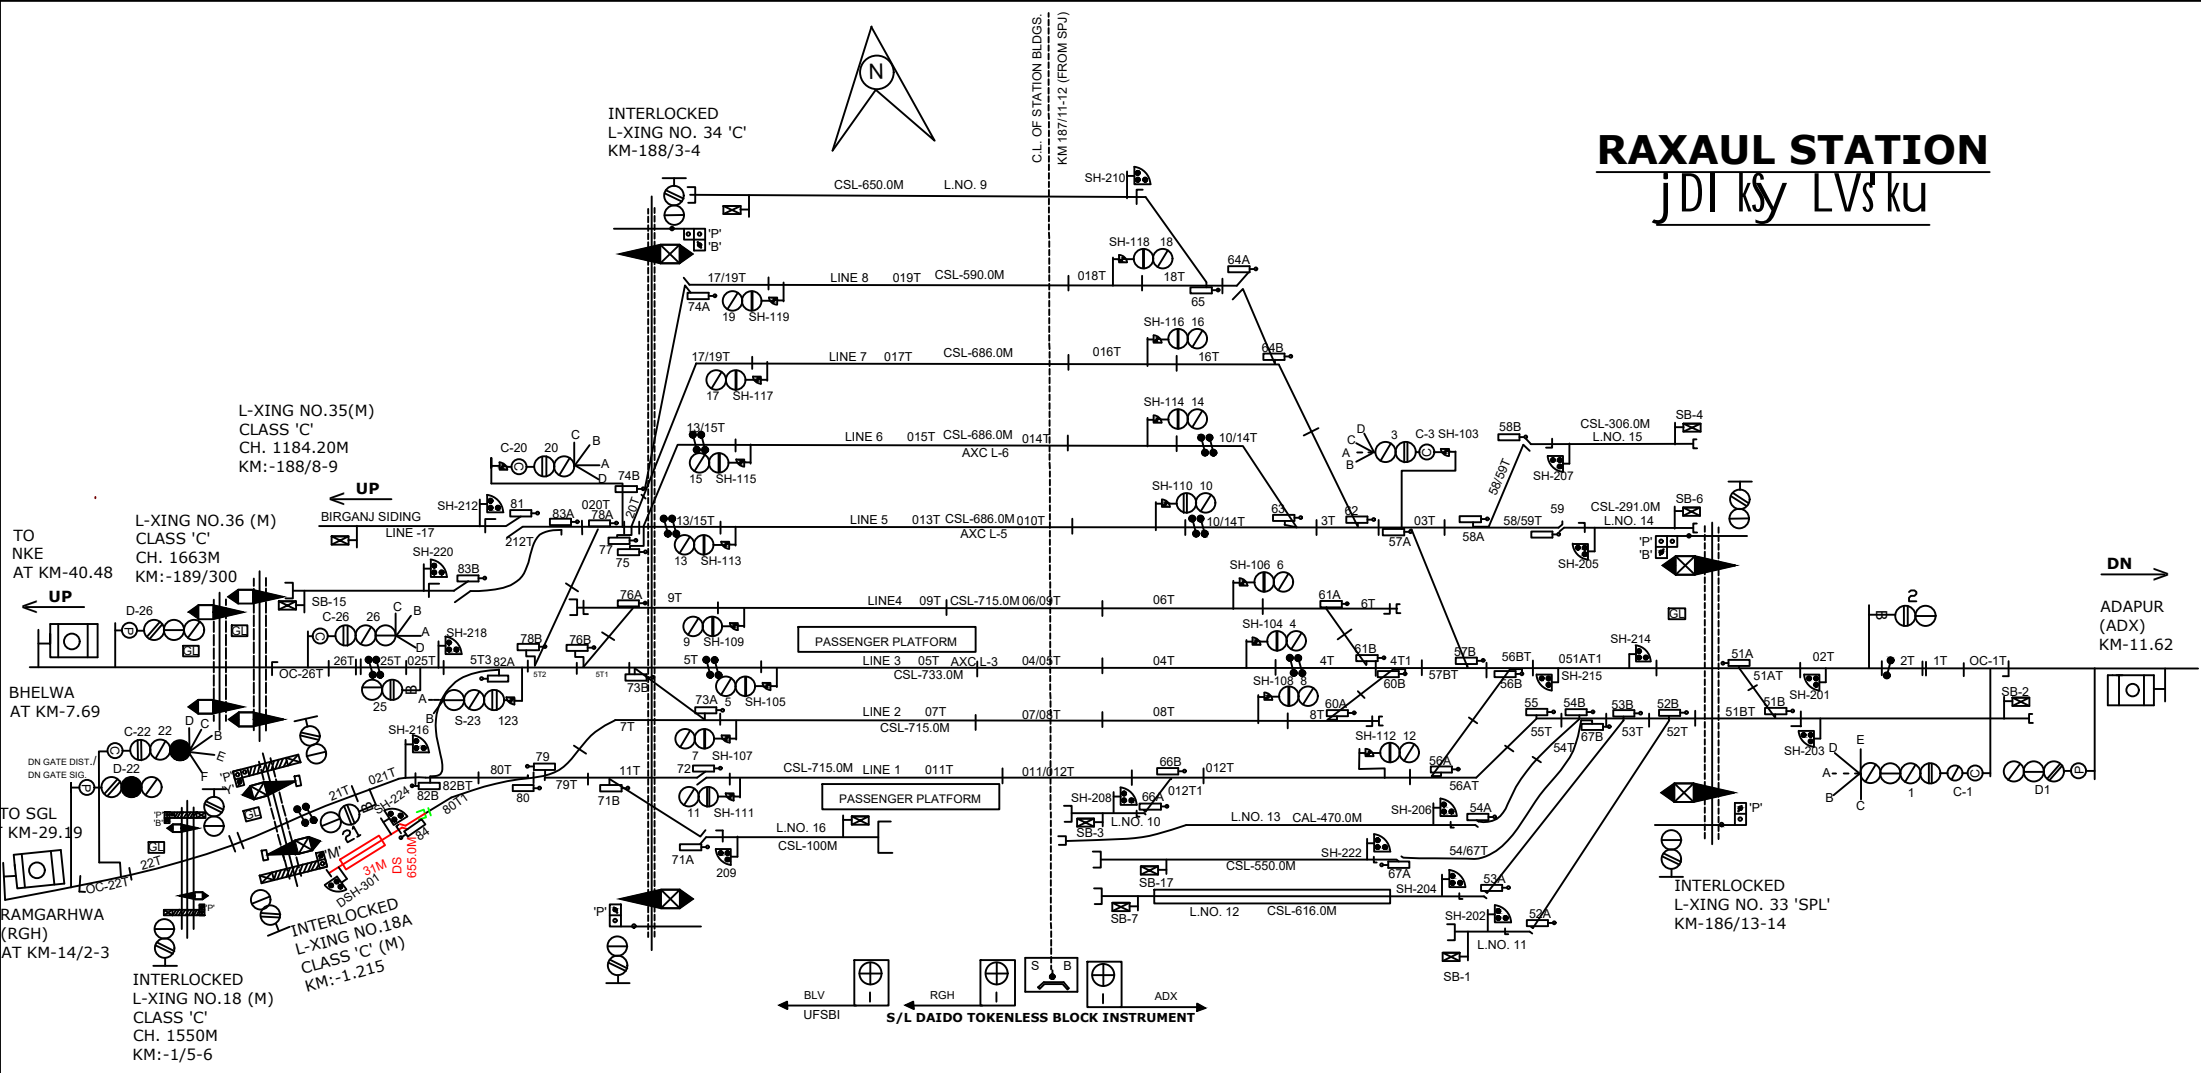

INTERLOCKED
L-XING NO. 34 'C'
KM-188/3-4

L-XING NO.35(M)
CLASS 'C'
CH. 1184.20M
KM:-188/8-9

TO NKE
AT KM-40.48

L-XING NO.36 (M)
CLASS 'C'
CH. 1663M
KM:-189/300

BHELWA
AT KM-7.69

TO SGL
AT KM-29.19

RAMGARHWA
(RGH)
AT KM-14/2-3

INTERLOCKED
L-XING NO.18A
CLASS 'C' (M)
KM:-1.215

INTERLOCKED
L-XING NO.18 (M)
CLASS 'C'
CH. 1550M
KM:-1/5-6



MAGNETO TELEPHONE PROVIDED BETWEEN PANEL ROOM ,L.C. GATE NO. 15'C, 16'C, 18,18A'C, 29'C, 30'C, 31'C, 33,34, 35, 36 & 37.

CLASS OF STATION : B
STD OF SIG & INTERLOCKING: STD-II ®

EAST CENTRAL RAILWAY SAMASTIPUR DIVISION			STATION WORKING RULE DIAGRAM MACL. STD-II® , CLASS 'B'	RAXAUL	SWRD NO.-
	SR.DSTE/SPJ	DSTE/SPJ	JE/DRG		TO SUIT SIP NO. ECR/SIP/SPJ/351/2015 ALT-XIV