



L.C NO.1B 'SPL'

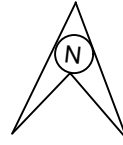

NEXT STN:-
OLAPUR
AT KM-3.66

NEXT BLOCK STN:-
KHAGARIA
AT KM-6.20

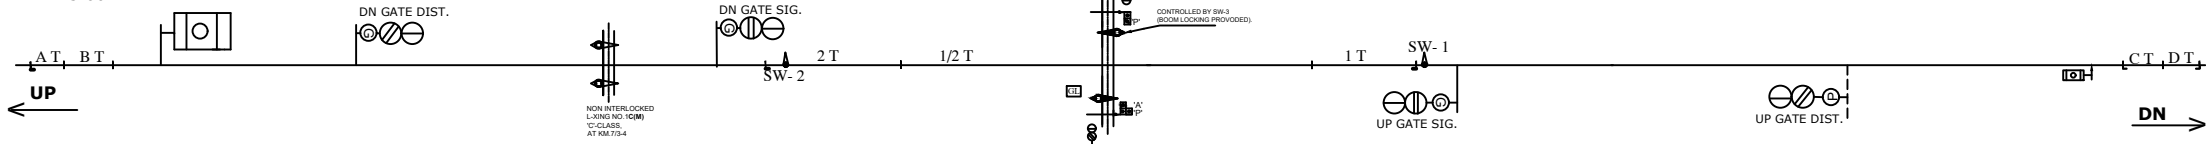

NOTE:-

1. TELEPHONE PROVIDED AT GATE LODGE.
2. TELEPHONE COMMUNICATION IS PROVIDED BETWEEN OLAPUR STN. AND L-XING NO. 1B 'SPL'.
3. LED SIGNAL PROVIDED FOR ALL MACLS SIGNALS.
4. ROAD SIDE SIGNAL SHALL BE RAISED BACK TO DANGER BEFORE MOVING OF SLIDING BOOM.
5. (A) DEAD APPROACH LOCKING PROVIDED AT L.C. GATE NO.-1B 'SPL' WITH 60 SEC TIME DELAY.
(B) BACK LOCKING/ROUTE HOLDING ARRANGEMENT PROVIDED USING TRACK CIRCUITS 1T & 1/2T IN UP DIRECTION AND 2T & 1/2T IN DN DIRECTION.
6. APPROACH WARNING BELL PROVIDED IN BOTH UP AND DN DIRECTION.
7. LC GATE NO. 1B 'SPL' PROVIDED WITH EOLB.
8. SLIDING BOOM PROVIDED AT LC GATE NO. 1B 'SPL'.
9. THIS L.C. GATE IS LOCATED IN 25 KV AC ELECTRIFIED SECTION.
10. ALL STOP SIGNALS ARE LOCATED CLEAR OF NEUTRAL SECTION.
11. ALL THE WORKS ARE CARRIED OUT AS PER THE PROVISIONS IN THE SEM. G & SR AND OTHER POLICY LETTERS.
12. SIGNAL AND SIGNAGES ARE IN ACCORDANCE WITH G & SR AND SEM.

EAST CENTRAL RAILWAY SAMASTIPUR DIVISION				STATION WORKING RULE DIAGRAM OF L-XING No.1B 'SPL' BETWEEN OLAPUR-KHAGARIA AT KM 6/2-3	NOT TO SCALE SWRD NO. SR./DSTE/SPJ 2020(RD)/14
	SR.DSTE/SPJ	DSTE/SPJ		TO SUIT SIP No.ECR/SIP/SPJ/L-XING-1B 'SPL'/2020	