

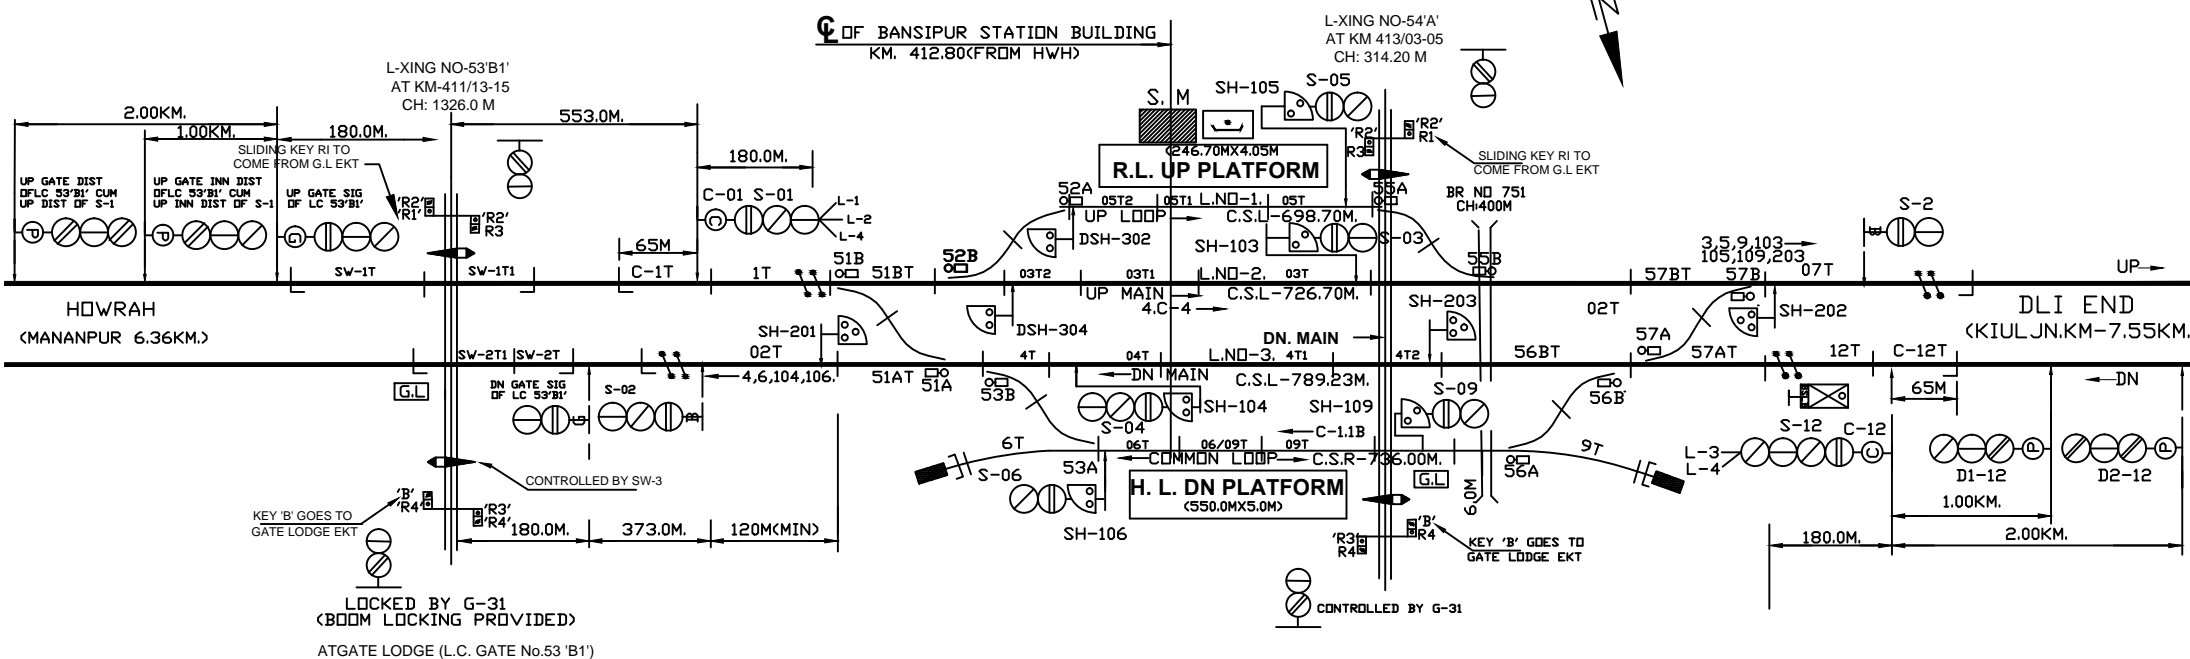


BANSIPUR (BSQP)

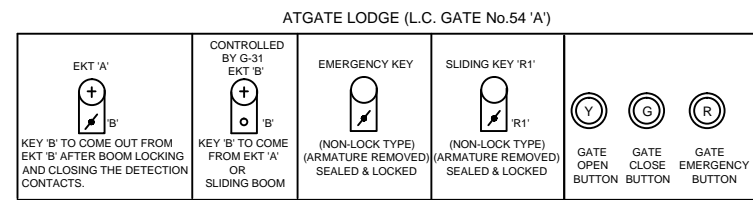

LOCKED BY G-31
(BOOM LOCKING PROVIDED)
ATGATE LODGE (L.C. GATE No.53 'B1')

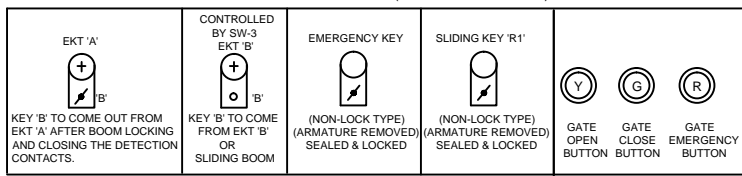

VDU DETAILS

- MAIN SIGNAL :- 01,02,03,04,05,06,07,09,12.
- C-DN SIGNAL :- C-01 & C-12
- POINT CONTROL :- 51,52,53,55,56,57.
- CRANK HANDLE CONTROL :- CH-1,CH-2,CH-3,CH-5,CH--6,CH-7.
- L.C. GATE CONTROL :- G-31.
- SHUNT SIGNAL- 103,104,105,106,109,201,202,203.
- DEAD SHUNT SIGNAL- DSH-302,DSH-304.

- NOTE:-
1. ABSOLUTE BLOCK SYSTEM OF WORKING WITH MANANPUR AND KUIL JN.
 2. UFSBI BLOCK PANEL WITH HASSDAC PROVIDED BETWEEN BSQP-MNP.
 3. UFSBI BLOCK PANEL WITH HASSDAC PROVIDED BETWEEN BSQP-KIUL.
 4. CONTROL PHONE PROVIDED AT SM'S OFFICE.
 5. ANGLE OF X-ING 1 IN 12 OTHERWISE INDICATED.
 6. LED LIT SIGNAL LAMP TO BE USED.
 7. MAGNETO TELEPHONE IS CONNECTED WITH SM AND GATE No. 53/B1 & 54/C.
 8. SLIDING BOOM PROVIDED AT LC GATE No. 53/B1 & 54/C.

EAST CENTRAL RAILWAY DANAPUR DIVISION			ELECTRONIC INTERLOCKING SIGNAL INTERLOCKING PLAN MACL, STD-III, CLASS-'B'.	BANSIPUR (BSQP)	SR. NO. ML-8.
	SR.DSTE/ECR/DNR	DSTE/ECR/DNR			SSE/DRG/DNR