



RAGHUNATHPUR (RPR)

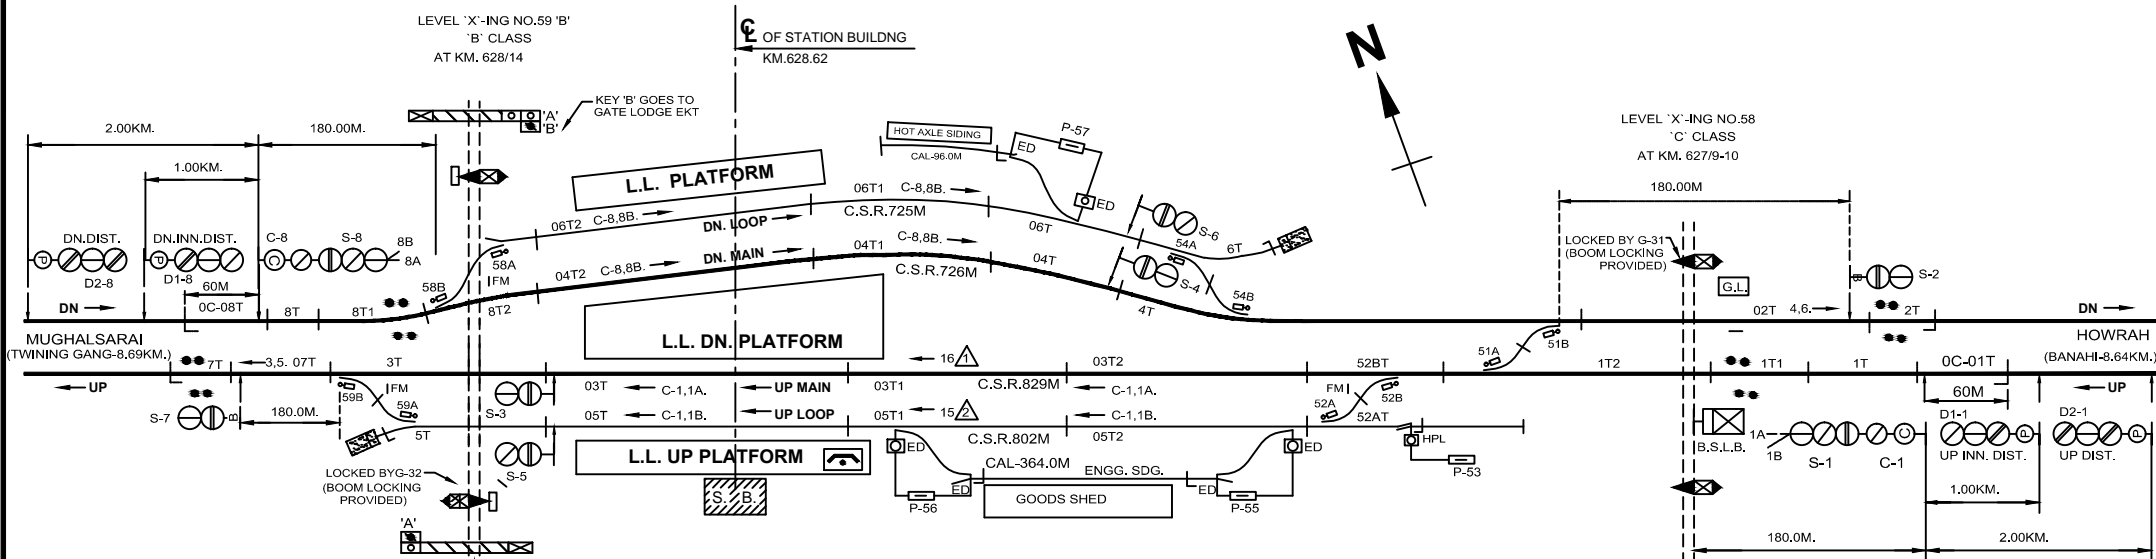

ATGATE LODGE (L.C. GATE No.59 'B')

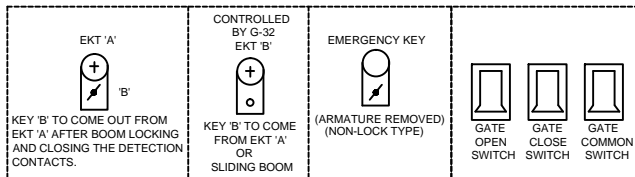


- NOTE:-**
1. ABSOLUTE BLOCK SYSTEM OF WORKING WITH BANAH I AND TWINING GANGJ.
 2. CONTROL PHONE PROVIDED IN PANEL ROOM.
 3. MAGNETO TELEPHONE PROVIDED AT PANEL ROOM, L.C. GATE-58/C AND L.C. GATE NO.-59'B'.
 4. ANGLE OF CROSSING ARE INDICATED.
 5. LED SIGNAL PROVIDED FOR ALL MA CL SIGNALS.
 6. SLIDING BOOM PROVIDED AT LC GATE No. 59/B AT KM 628/14.
 7. UFSBI BLOCK PANEL WITH HASSDAC WORKING BETWEEN RPR-BYN.
 8. UFSBI BLOCK PANEL WITH HASSDAC WORKING BETWEEN RPR-TWG.


IN PANEL :-

- MAIN SIGNAL BUTTONS: 1.2.3.4.5.6.7.8.
- CALLING 'ON' SIG. BUTTONS: C-1,C-8.
- POINTS BUTTONS: 51.52.54.58.59.
- POINTS CONTROL BUTTONS: P-53,P-55,P-56,P-57.
- GATE CONTROL BUTTONS: G-31,G-32.
- CRANK HANDLE CONTROL BUTTONS: CH1.CH2.CH3.CH4.CH5.

AT GATE LODGE.

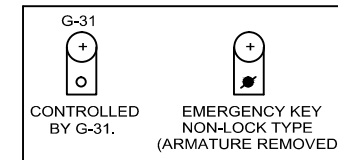

IN PANEL ROOM

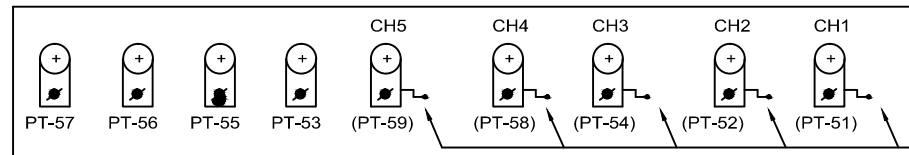

CRANK HANDLE WELDED OR CHAINED WITH THE KEY

EAST CENTRAL RAILWAY DANAPUR DIVISION				PANEL SIGNALLING PLAN MA CL, STD-III, CLASS-'B'.	RAGHUNATHPUR (RPR)	SR. NO. ML-42
	SR./DSTE/ECR/DNR	DSTE/ECR/DNR	SSE/DRG/DNR	ECR/SIP/DNR/083/2006. ALT-VII.		