


TAREGNA (TEA)

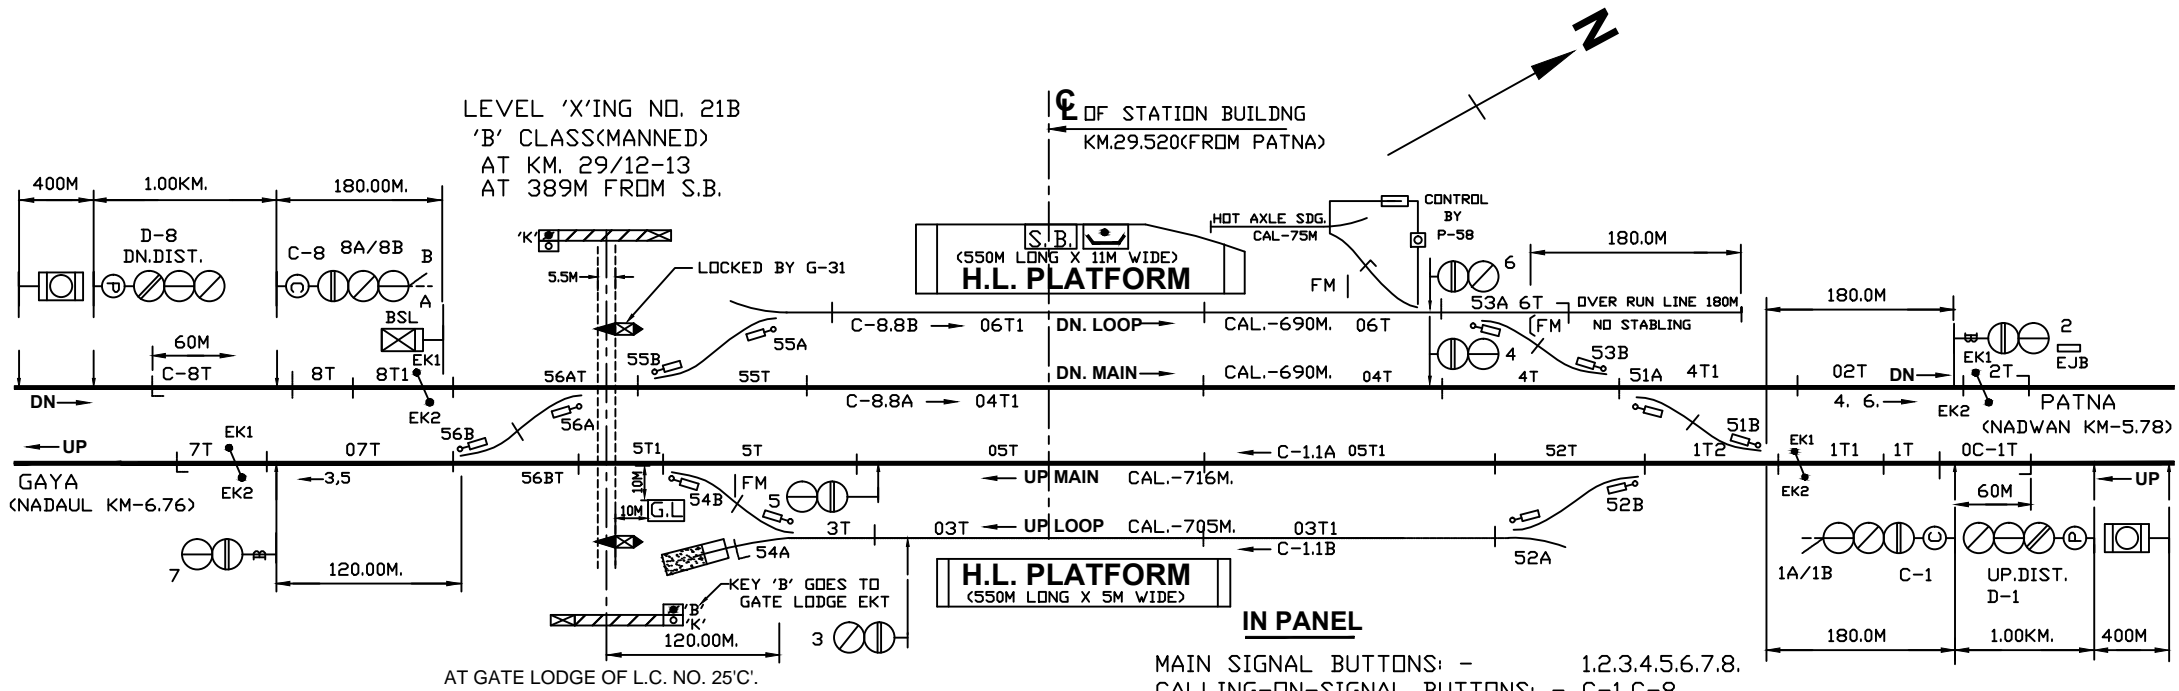

LEVEL 'X'ING NO. 21B
'B' CLASS (MANNED)
AT KM. 29/12-13
AT 389M FROM S.B.

OF STATION BUILDING
KM.29.520 (FROM PATNA)



(550M LONG X 11M WIDE)
H.L. PLATFORM

(550M LONG X 5M WIDE)
H.L. PLATFORM

IN PANEL

- MAIN SIGNAL BUTTONS: - 1.2.3.4.5.6.7.8.
 CALLING-ON-SIGNAL BUTTONS: - C-1,C-8
 POINTS CONTROL BUTTONS: - 51.52.53.54.55.56.
 CRANK HANDLE CONTROL BUTTONS: - CH1.CH2.CH3.CH4.CH5.CH6.
 GATE CONTROL BUTTON:- G-31
 KEY LOCK POINT CONTROL BUTTON:- P-58.

AT PANEL ROOM

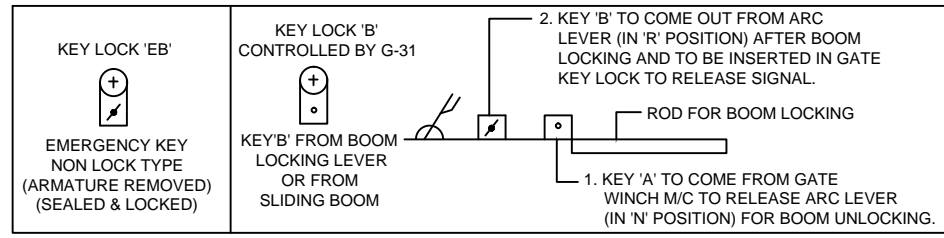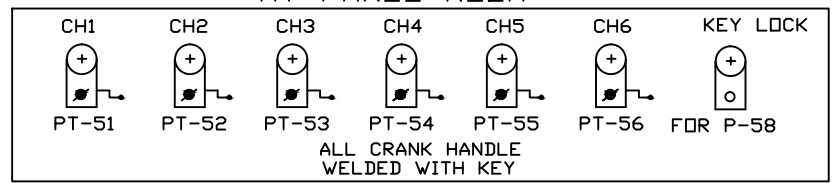

- NOTE:-**
1. ABSOLUTE BLOCK SYSTEM OF WORKING WITH NADAUL & NADWAN.
 2. ALL ANGLE OF X-ING ARE 1 IN 12 OTHERWISE INDICATED.
 3. TELEPHONE CONNECTION-
i) CNL TELEPHONE CONNECTION WITH S.M.'S OFFICE & PANEL ROOM.
ii) MAGNETO TELEPHONE CONNECTED WITH PANEL ROOM & L.C. GATE NO. 20'SPL' & 21'SPL'.
 4. LED LIT LAMP PROVIDED FOR ALL SIGNALS.
 5. SLIDING BOOM PROVIDED AT LC GATE NO. 21 'SPL' AT KM 29/31-33
 6. UFSBI BLOCK PANEL WITH SSDAC WORKING BETWEEN TAREGNA-NADWAN.
 7. UFSBI BLOCK PANEL WITH BPAC (HASSDAC) WORKING BETWEEN TAREGNA- NADAUL.

E.C. RAILWAY DNR. DIVN.	SR.DSTE/ECR/DNR	ASTE/ECR/DNR	SSE/DRG/DNR	PANEL SIGNALLING PLAN MACL, STD-II(R), CLASS-'B'.	TAREGNA (TEA)	SR. NO. PG-5.
						ECR/SIP/DNR/292/2009 ALT-III