



NALANDA (NLD)

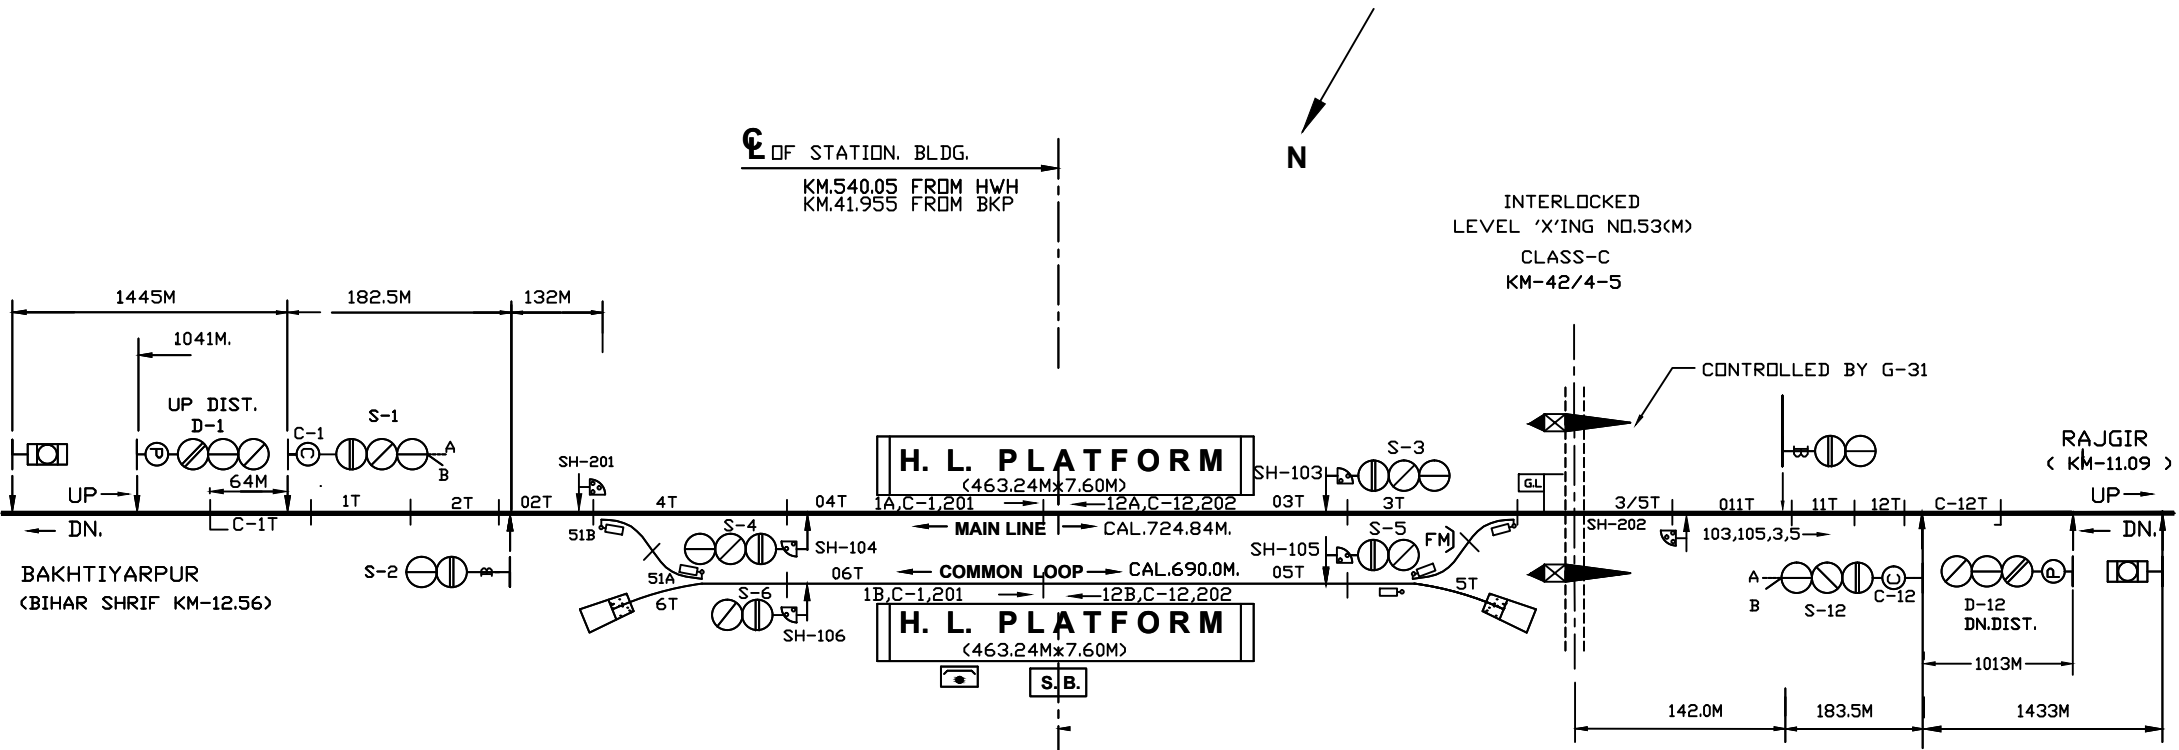

PANEL DETAIL:

MAIN SIGNAL BUTTON:-1,2,3,4,5,6,11,12
 CALLING ON SIGNAL BUTTON:-C-1,C-12
 CRANK HANDLE BUTTON:-CH-1,CH-2
 SHUNT SIGNAL:-103,104,105,106,201,202.
 GATE CONTROL BUTTON:-G-31.

CRANK HANDLES

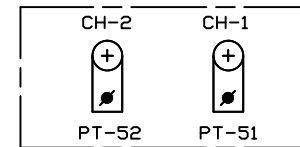

CRANK HANDLE WELDED WITH KEY.

NOTE:-

1. ABSOLUTE BLOCK SYSTEM OF WORKING WITH RAJGIR & BIHARSHARIF.
2. UFSBI SM PANEL & BPAC (SSDAC) WORKING WITH RAJGIR & PAWAPURI ROAD.
3. BPAC PROVIDED BETWEEN NLD-RGD & NLD-POE AND INTERLOCKED WITH BLOCK INSTRUMENT.
4. CONTROL TELEPHONE PROVIDED AT PANEL ROOM.
5. MAGNETO TELEPHONE PROVIDED AT PANEL ROOM & L.C.NO 48/C,53/C,55/C,56/C,58/C & 59/C.
6. ANGLE OF X-ING ARE INDICATED.
7. LED LAMPS TO BE USED.
8. THE SIGNALLING INSTALLATION IS SUITABLE FOR 25 KV AC TRACTION...

EAST CENTRAL RAILWAY DANAPUR DIVISION				PANEL SIGNALLING PLAN MACL, STD-II(R), CLASS-'B'	NALANDA (NLD)	SR. NO. BR-6.
	SR.DSTE/ECR/DNR	DSTE/ECR/DNR	SSE/DRG/DNR			ECR/SIP/DNR/301/2015 ALT-V