


AT G. L. (L. C. NO.-105A)

KUCHMAN (KCA)

EKT 'A' KEY 'A' TO COME FROM LOCKING & CLOSING THE DETECTION CONTACTS	EKT 'B' KEY 'A' TO COME FROM EKT 'A' OR SLIDING BOOM	EMERGENCY KEY NON LOCK TYPE (ARMATURE REMOVED)	GATE OPEN SWITCH GATE CLOSE SWITCH GATE COMMON SWITCH
--	---	---	---


LEVEL 'X'-ING NO. 105
'A' CLASS
AT KM. 744/27-29

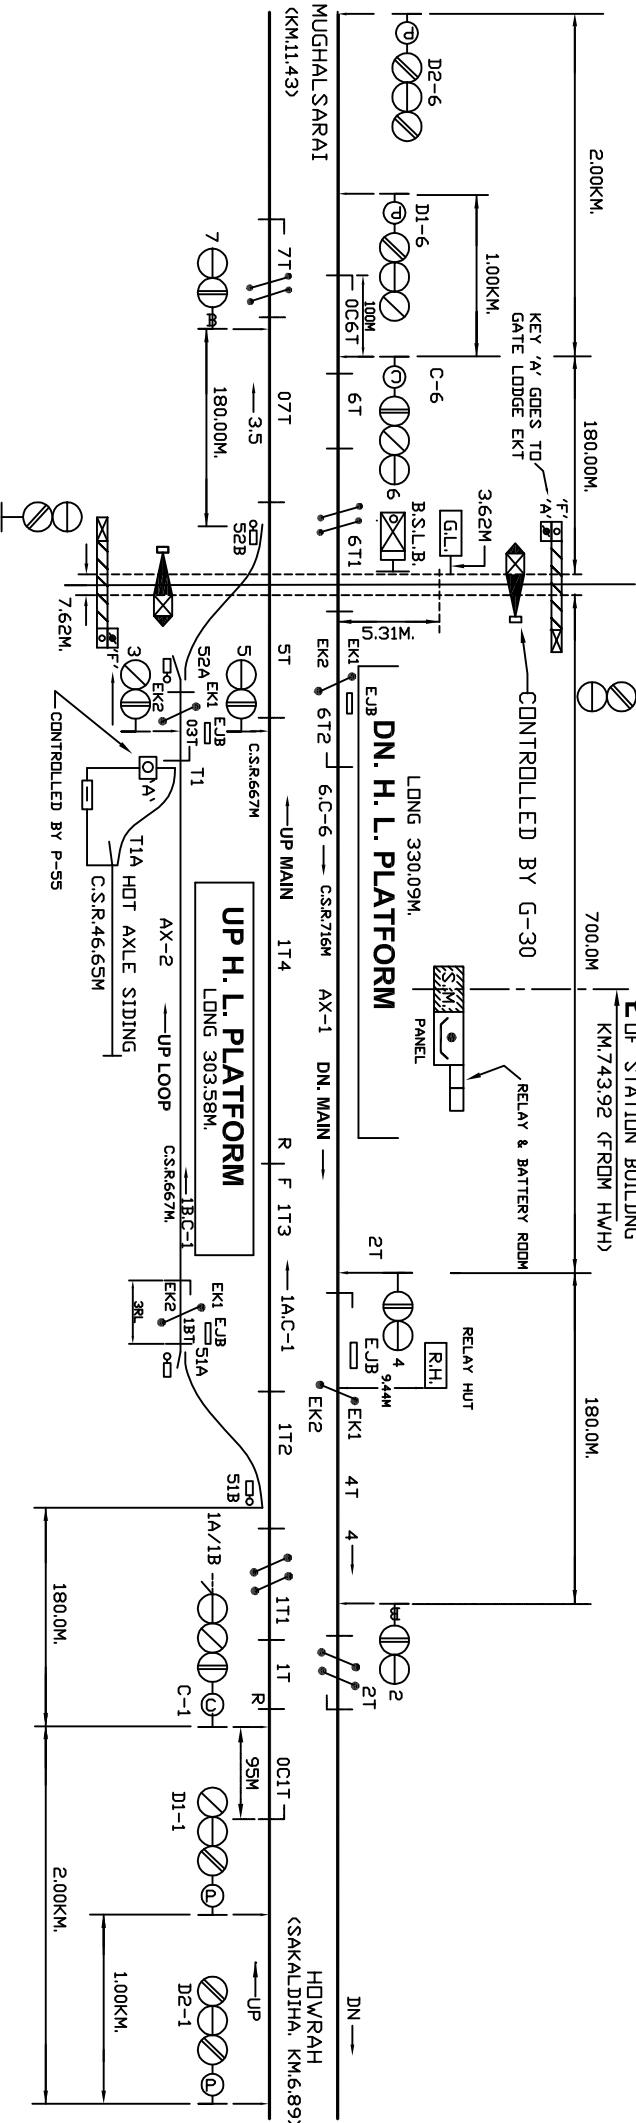

PANEL CABIN IN SMS OFFICE

- NOTE:-
1. ABSOLUTE BLOCK SYSTEM OF WORKING WITH MGS EAST OUTER CABIN AND SAKALDIHA.
 2. UFSBI BLOCK PANEL WITH HASSDAG WORKING BETWEEN KUCHMAN & MGS EAST OUTER CABIN.
 3. UFSBI BLOCK PANEL WITH BRAC (HASSDAG) WORKING BETWEEN KUCHMAN - SAKALDIHA.
 4. ALL ANGLE OF XING ARE INDICATED.
 5. CONTROL TELEPHONE PROVIDED AT SMS OFFICE/MAGNETO TELEPHONE ARE CONNECTED BETWEEN SMS OFFICE & L.C GATE NO. 105A.
 6. SLIDING BOOM PROVIDED AT L.C GATE NO.105A AT KM 744/27-29.
 7. ELECTRIC LIFTING BARRIER PROVIDED AT L.C NO-105A AT KM 744/27-29.
- MAIN SIGNAL BUTTONS: 1, 2, 3, 4, 5, 6, 7.
 C-DN SIGNAL BUTTONS: C-1, C-6
 POINT CONTROL BUTTONS: 51, 52.
 GATE CONTROL BUTTONS: G-30.
 CRANK HANDLE BUTTONS: CH-1, CH-2.
 KEY LOCK POINT CONTROL BUTTONS: P-55.

AT PANEL CABIN IN SW'S OFFICE

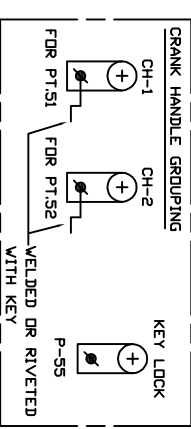

EAST CENTRAL RAILWAY DANAPUR DIVISION	PANEL SIGNALING PLAN	SR. NO. ML-55. ECR/SIP/DNR/070/2009 ALT-XIII(D)
SSD/STE/ECR/DNR	MACL, STD-I(IRD), CLASS-'B'	
ASTE/ECR/DNR		
SSE/DRG/DNR		