


# SAMASTIPUR JN.

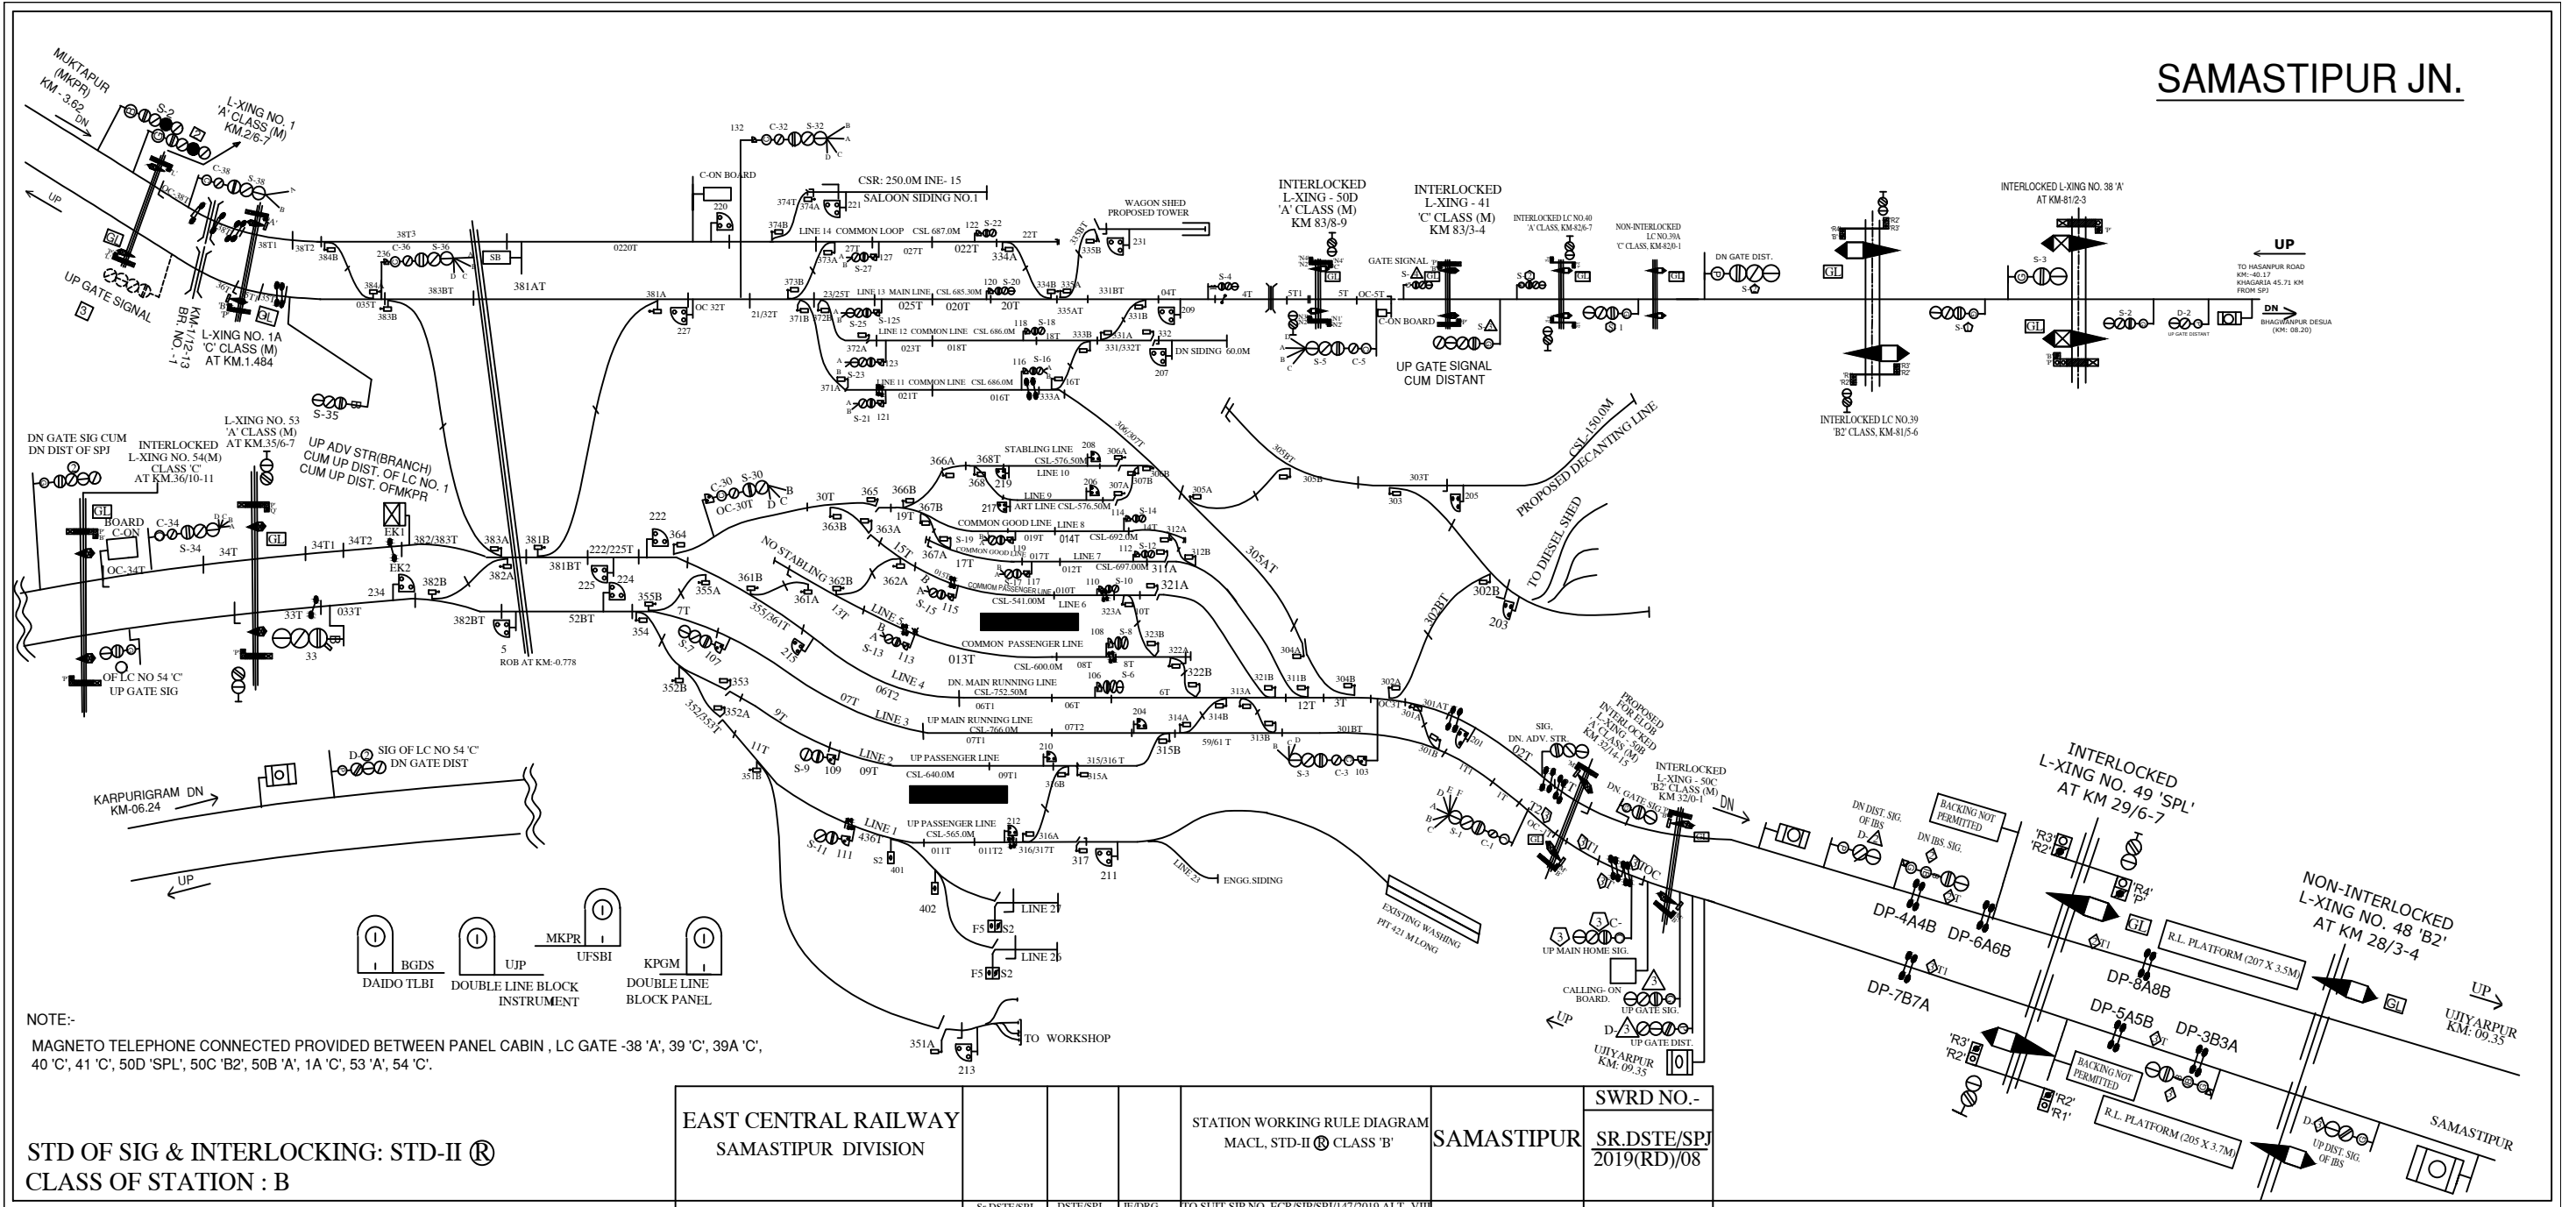

STD OF SIG & INTERLOCKING: STD-II ®  
CLASS OF STATION : B

EAST CENTRAL RAILWAY SAMASTIPUR DIVISION		STATION WORKING RULE DIAGRAM MACL, STD-II ® CLASS 'B'		SAMASTIPUR		SWRD NO.- SR.DSTE/SPJ 2019(RD)/08	
Sr.DSTE/SPJ		DSTE/SPJ		JE/DRG		TO SUIT SIP NO. ECR/SIP/SPJ/147/2019 A.L.T.-VIII	