


← UP/DN →
MGI-SKI
MAST NO.(19/6-20/6)

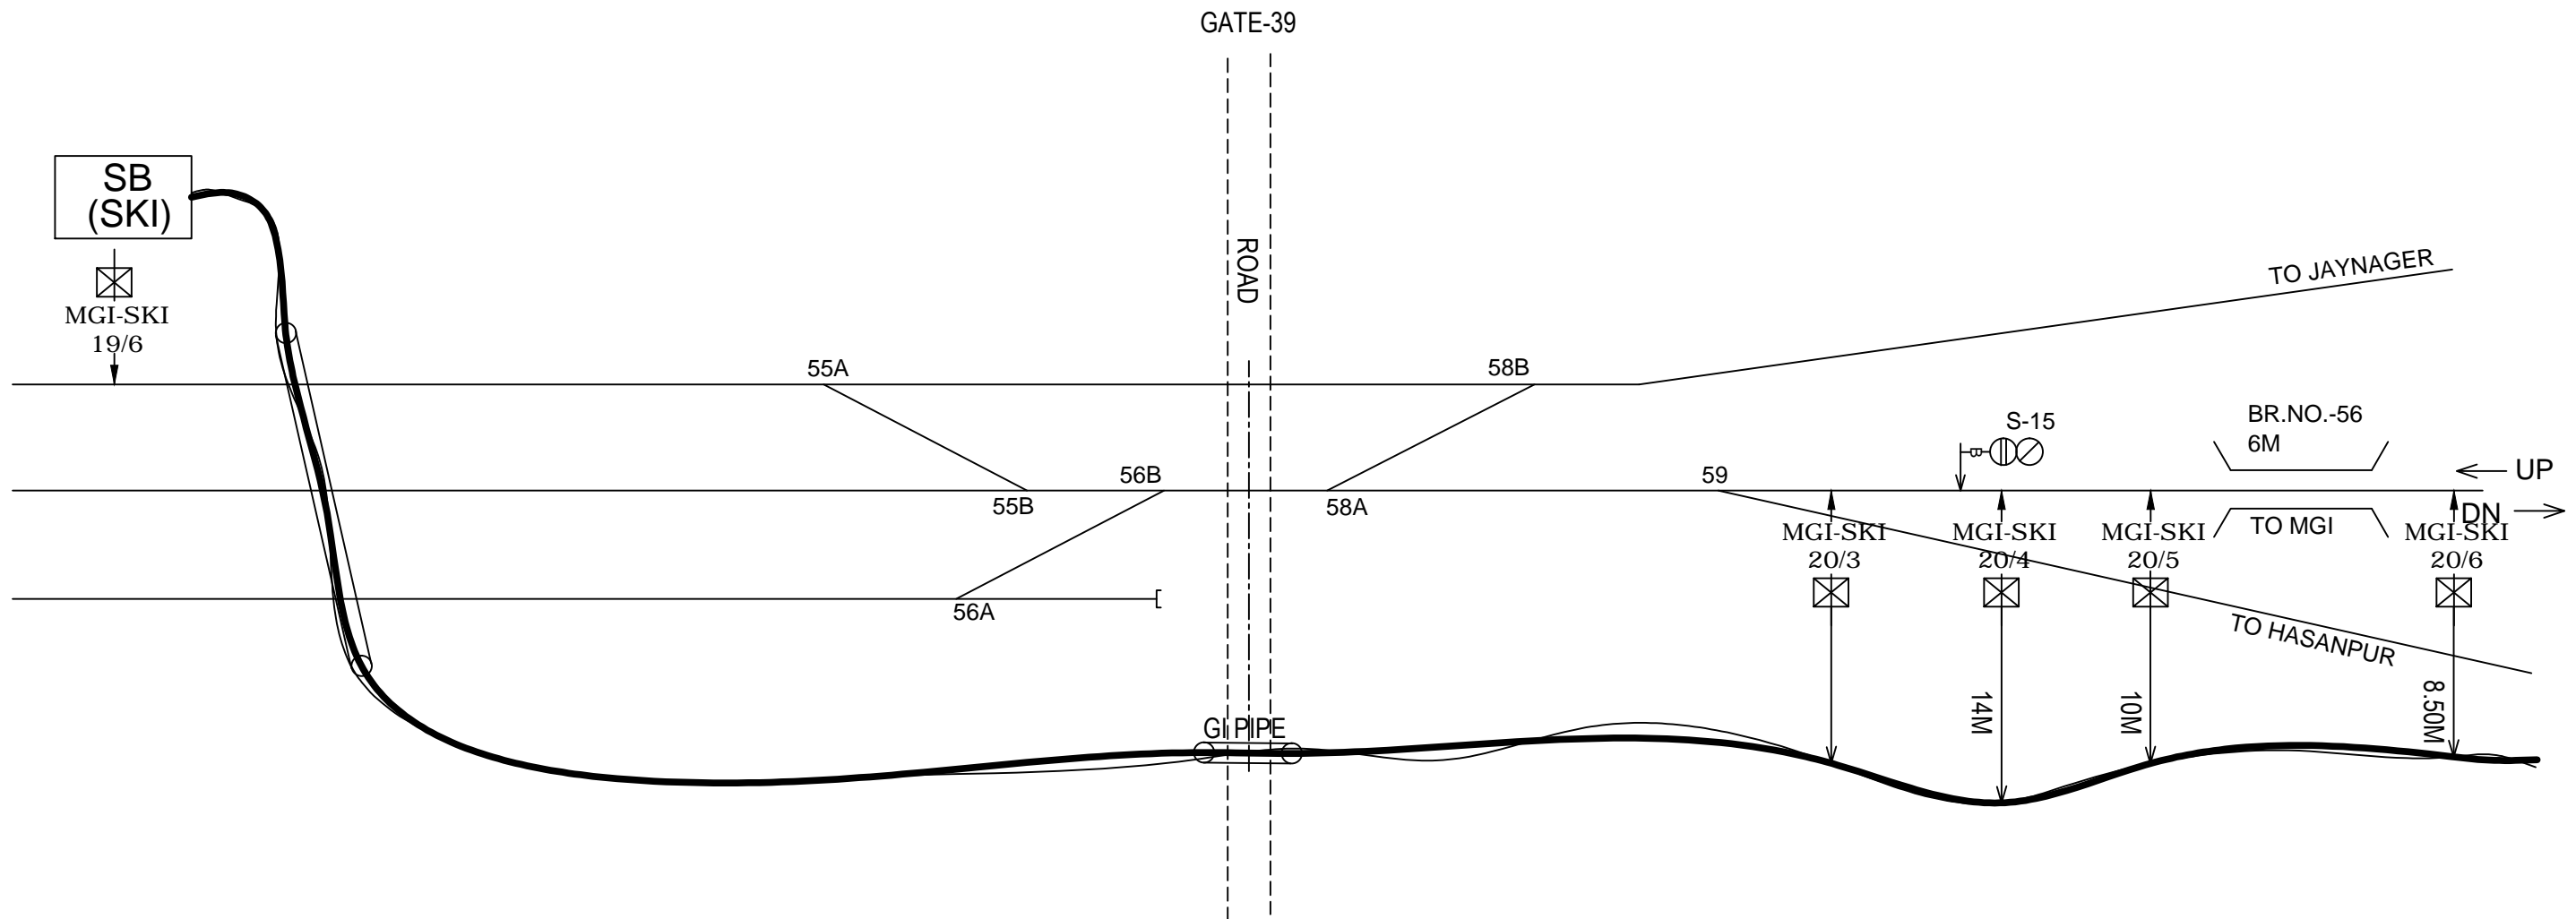


- NOTE:-
1. 20/6-5 CEMENT BRIDGE-56 6M
 2. 20/3 CEMENT BRIDGE NO. 30M
G.I. USE-8 NO.

6QD CABLE- _____
OFC **—————**

P R E P A R E D BY		EAST CENTRAL RAILWAY (DIV.SPJ)	C H E C K E D BY		A P P R O V E D BY		MGI-SKI (SECTION) 6Q & OFC CABLE ROUTE PLAN	SHEET NO.1/6
PARAM VAISHNAVI (JV) RANCHI			SSE/TELE/CON/SPJ DT.	DSTE/CON/SPJ DT.	DY.CSTE/CON/SPJ DT.	DY.CE/CON/MFP		NO. ECR/6QD-CRP/SPJ 2021
DRAWN BY	C H E C K E D BY							
<i>Shyam</i>								

← UP/DN →
MGI-SKI
MAST NO.(20/7-21/6)

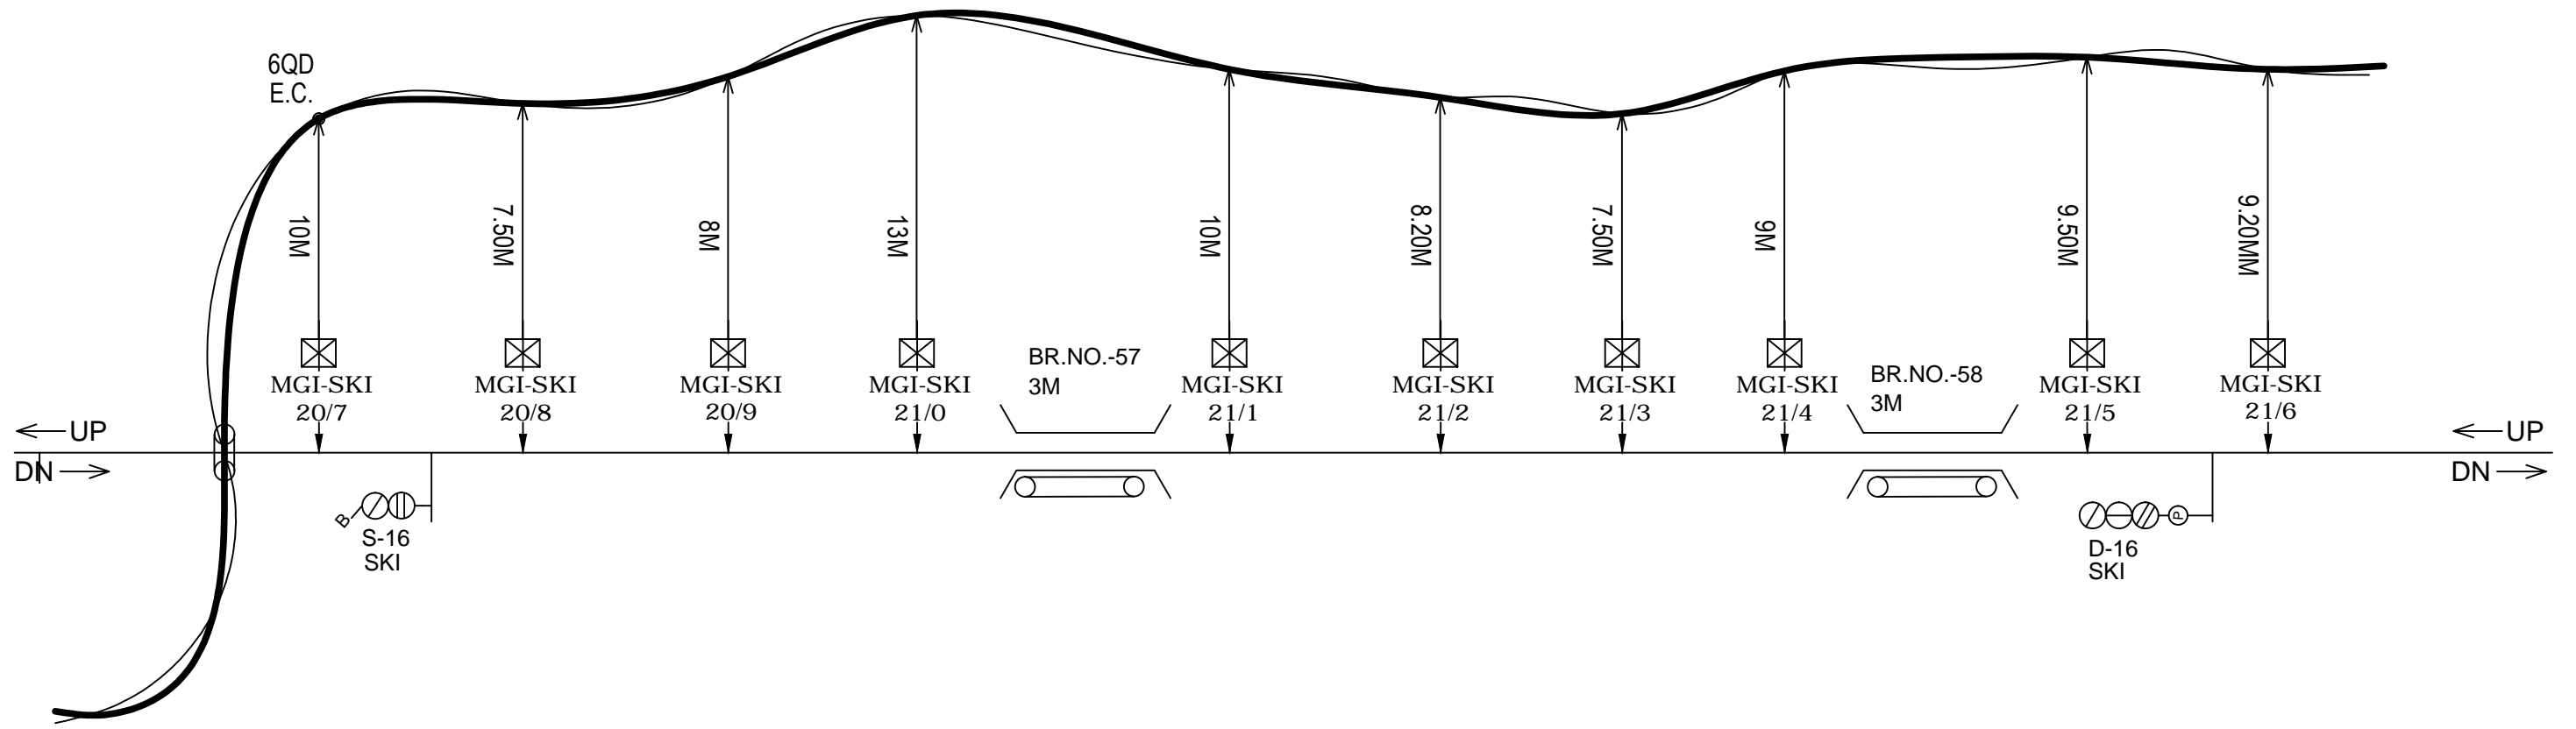


- NOTE:-
1. 21/4-3 CEMENT BRIDGE-58-3M
 2. 20/1-0 CEMENT BRIDGE NO.57 12M
 3. 20/7 6QD E.C.

6QD CABLE- _____
OFC _____

P R E P A R E D B Y		EAST CENTRAL RAILWAY (DIV.SPJ)	C H E C K E D B Y		A P P R O V E D B Y		MGI-SKI (SECTION) 6Q & OFC CABLE ROUTE PLAN	SHEET NO.2/6
PARAM VAISHNAVI (JV) RANCHI			SSE/TELE/CON/SPJ	ASTE/CON/SPJ	DY.CSTE/CON/SPJ	DY.CE/CON/MFP		ECR/6QD-CRP/SPJ 2021
DRAWN BY	C H E C K E D B Y							
<i>Shyam</i>			DT.	DT.	DT.			

← UP/DN →
MGI-SKI
MAST NO.(21/7-22/7)

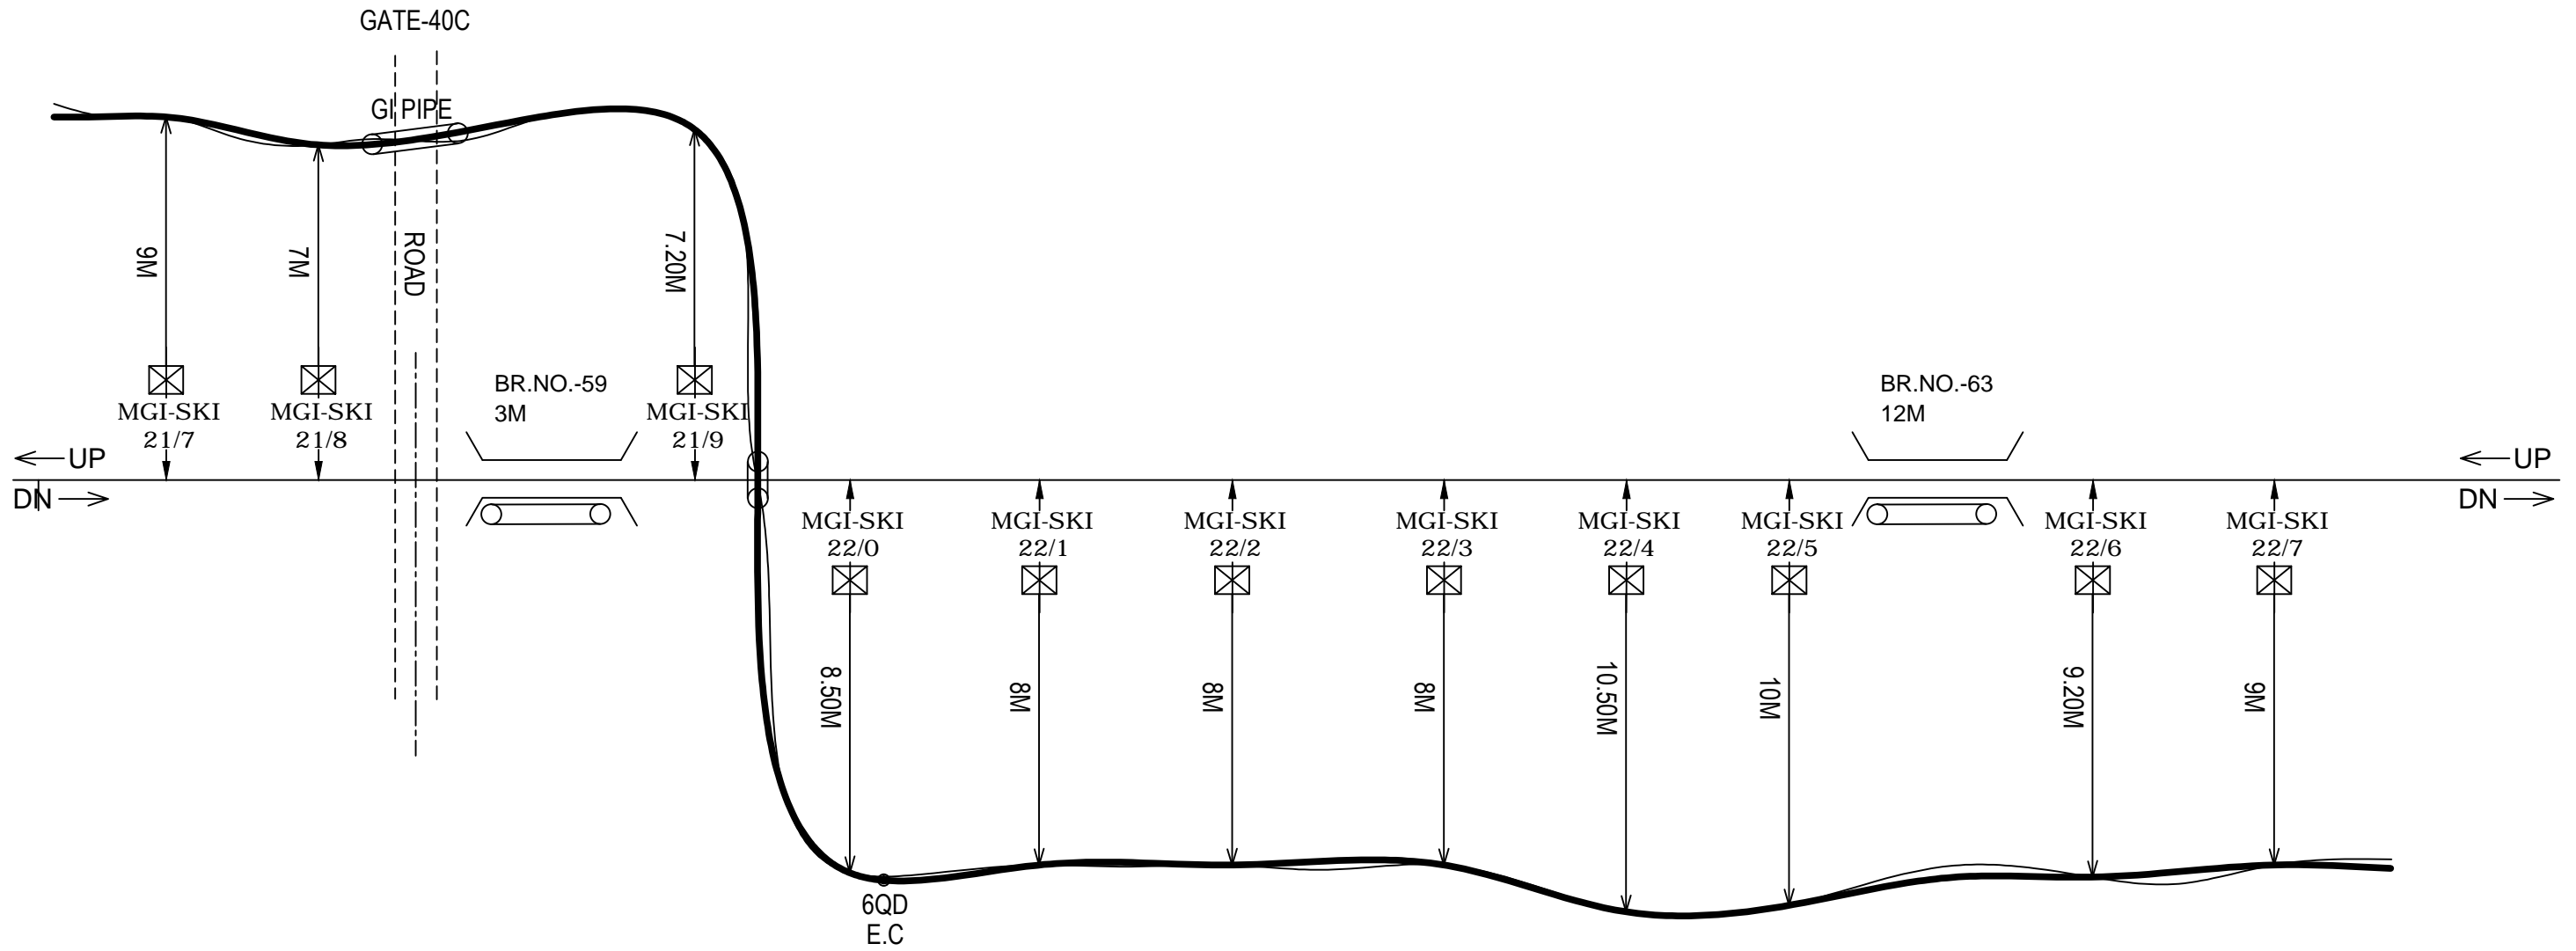


- NOTE:-
1. 22/6-5 CEMENT BRIDGE-60 3M
 2. 22/0-20 6QD E.C. JOINT.
 3. 21/8 LC-40 6QD GATE JOINT.

6QD CABLE- _____
OFC _____

P R E P A R E D B Y		EAST CENTRAL RAILWAY (DIV.SPJ)	C H E C K E D B Y		A P P R O V E D B Y		MGI-SKI (SECTION) 6Q & OFC CABLE ROUTE PLAN	SHEET NO.3/6
PARAM VAISHNAVI (JV) RANCHI			SSE/TELE/CON/SPJ	ASTE/CON/SPJ	DY.CSTE/CON/SPJ	DY.CE/CON/MFP		ECR/6QD-CRP/SPJ 2021
DRAWN BY	C H E C K E D B Y							
<i>Shyam</i>			DT.	DT.	DT.			

← UP/DN →
MGI-SKI
MAST NO.(22/8-23/7)

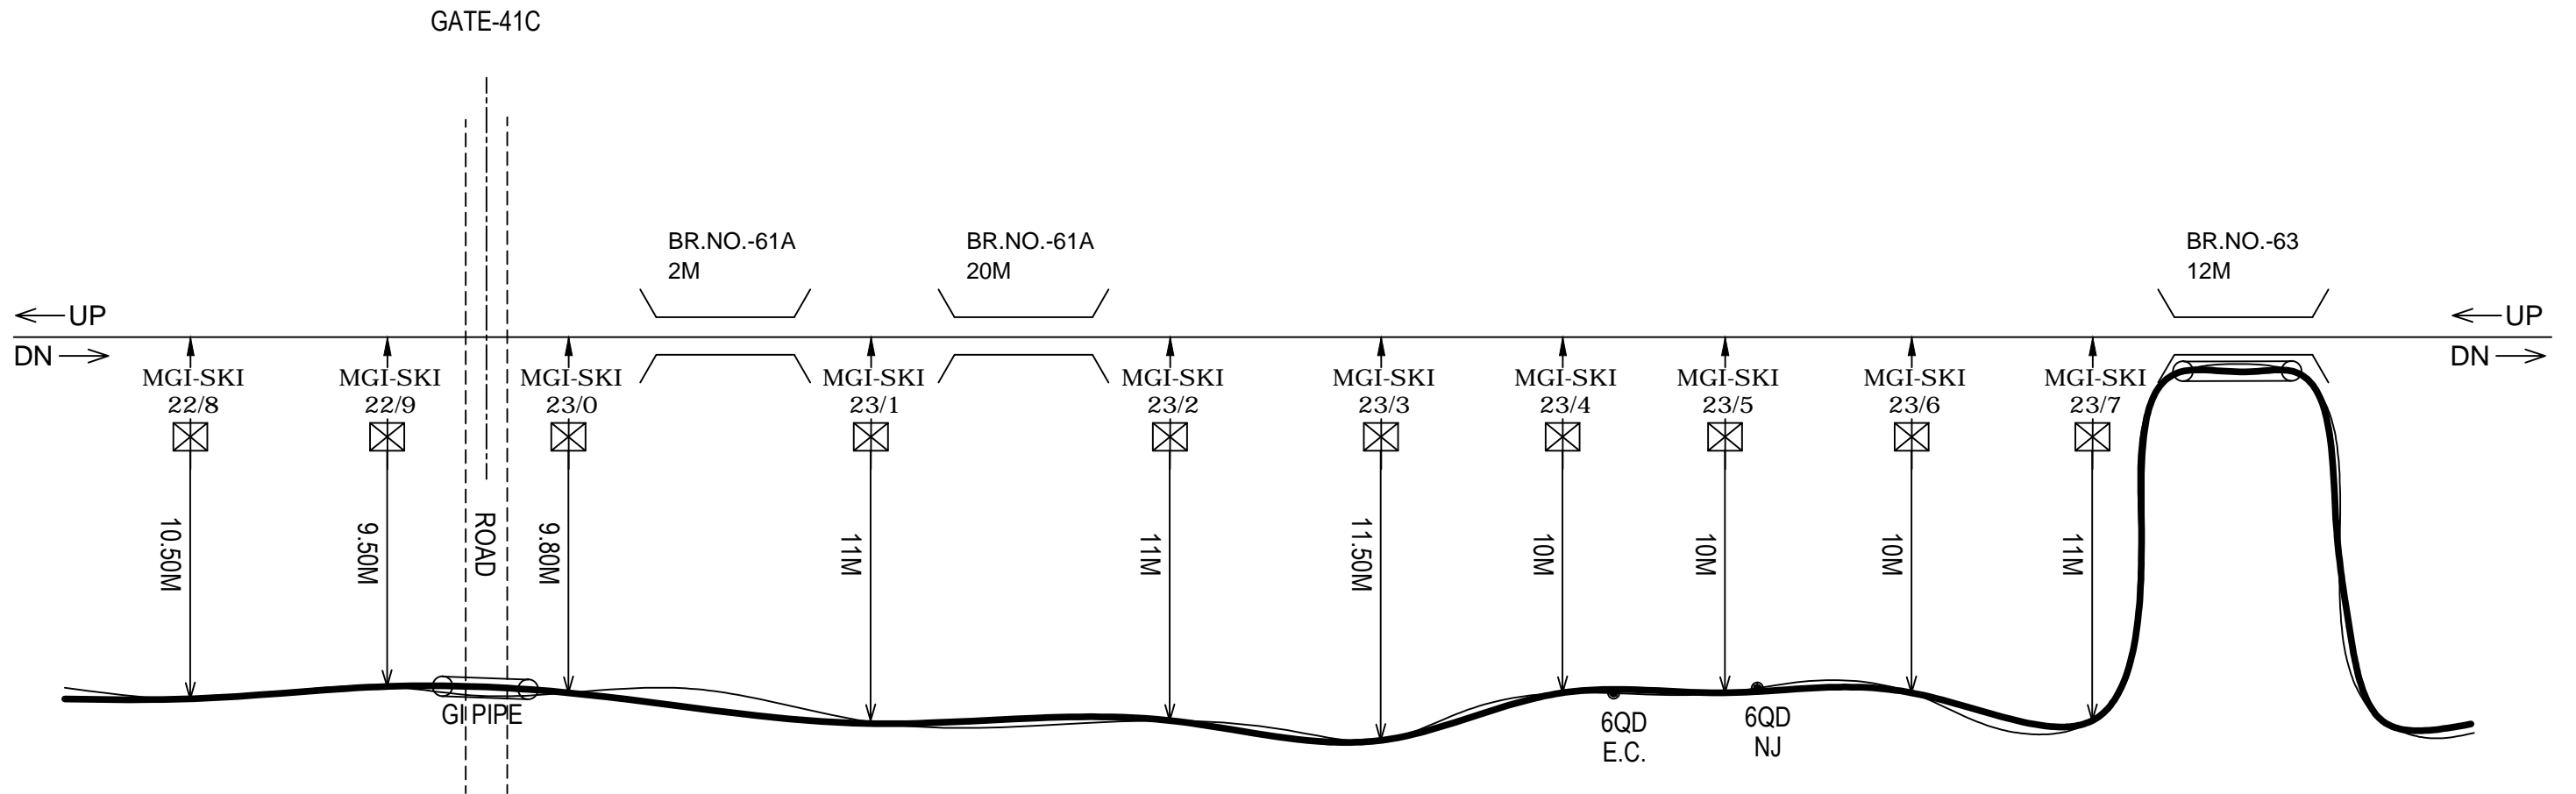


6QD CABLE- _____
OFC _____

NOTE:-

1. 23/5-15 6QD N.J.
2. 23/4-10 6QD E.C. JOINT
3. 23/2-1 CEMENT BRIDGE-61A 20M
4. 23/1-23/0 CEMENT BRIDGE-61 2M.
5. 23/0-22/4 LC-41C GATE JOINT.
6. 23/9+5 OFC JOINT.
7. 22/8 6QD E.C.

P R E P A R E D B Y		EAST CENTRAL RAILWAY (DIV.SPJ)	C H E C K E D B Y		A P P R O V E D B Y		MGI-SKI (SECTION) 6Q & OFC CABLE ROUTE PLAN	SHEET NO.4/6
PARAM VAISHNAVI (JV) RANCHI			SSE/TELE/CON/SPJ DT.	ASTE/CON/SPJ DT.	DY.CSTE/CON/SPJ DT.	DY.CE/CON/MFP		ECR/6QD-CRP/SPJ
DRAWN BY	C H E C K E D B Y							2021
<i>Shyam</i>								

← UP/DN →
MGI-SKI
MAST NO.(23/8-25/0)

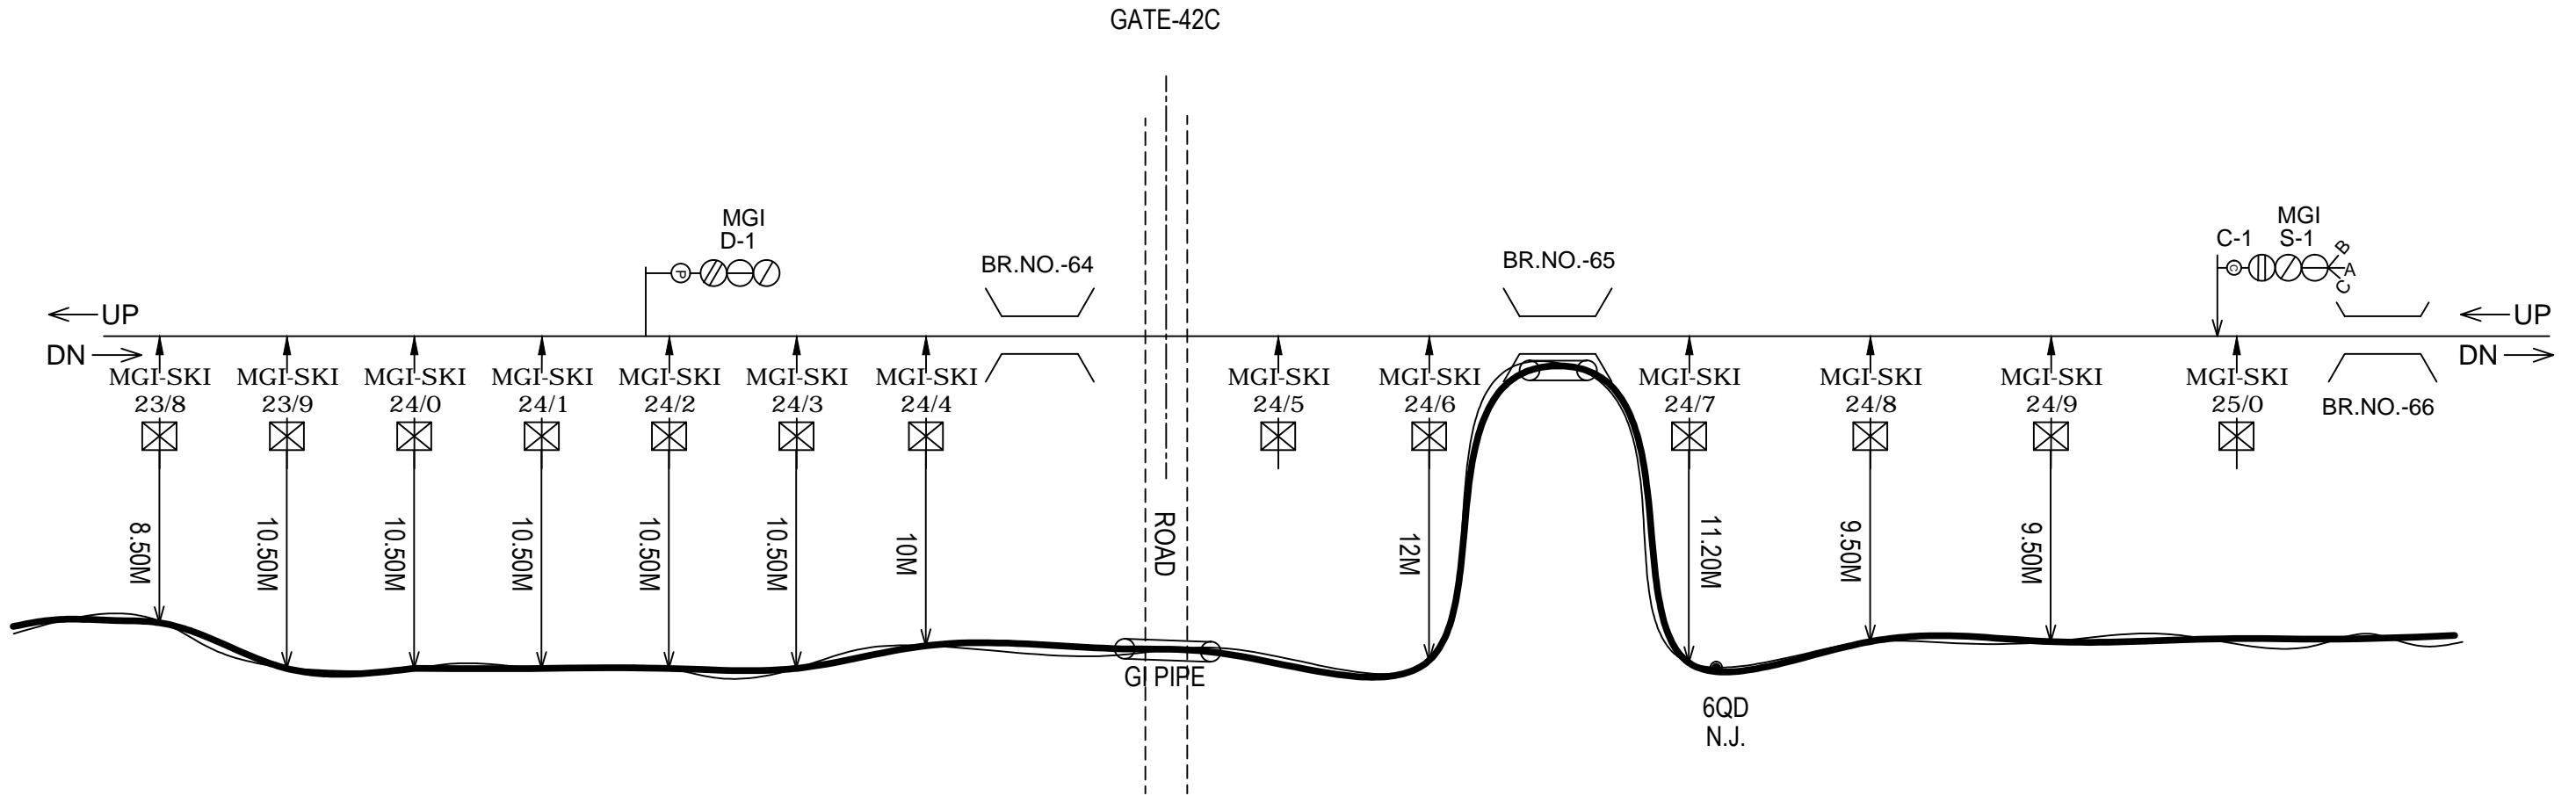


- NOTE:-
1. 25/0-24/9 CEMENT BRIDGE-66 3M
 2. 24/7-6 CEMENT BR. NO.-65-25M
G.I. USE-4 NO.
 3. 24/7-6 6QD NJ.

6QD CABLE- _____
OFC _____

P R E P A R E D B Y		EAST CENTRAL RAILWAY (DIV.SPJ)	C H E C K E D B Y		A P P R O V E D B Y		MGI-SKI (SECTION) 6Q & OFC CABLE ROUTE PLAN	SHEET NO.5/6
PARAM VAISHNAVI (JV) RANCHI			SSE/TELE/CON/SPJ	ASTE/CON/SPJ	DY.CSTE/CON/SPJ	DY.CE/CON/MFP		ECR/6QD-CRP/SPJ 2021
DRAWN BY	C H E C K E D B Y		DT.	DT.	DT.			
<i>Shyam</i>								

← UP/DN →
MGI-SKI
MAST NO.(25/1-26/3)

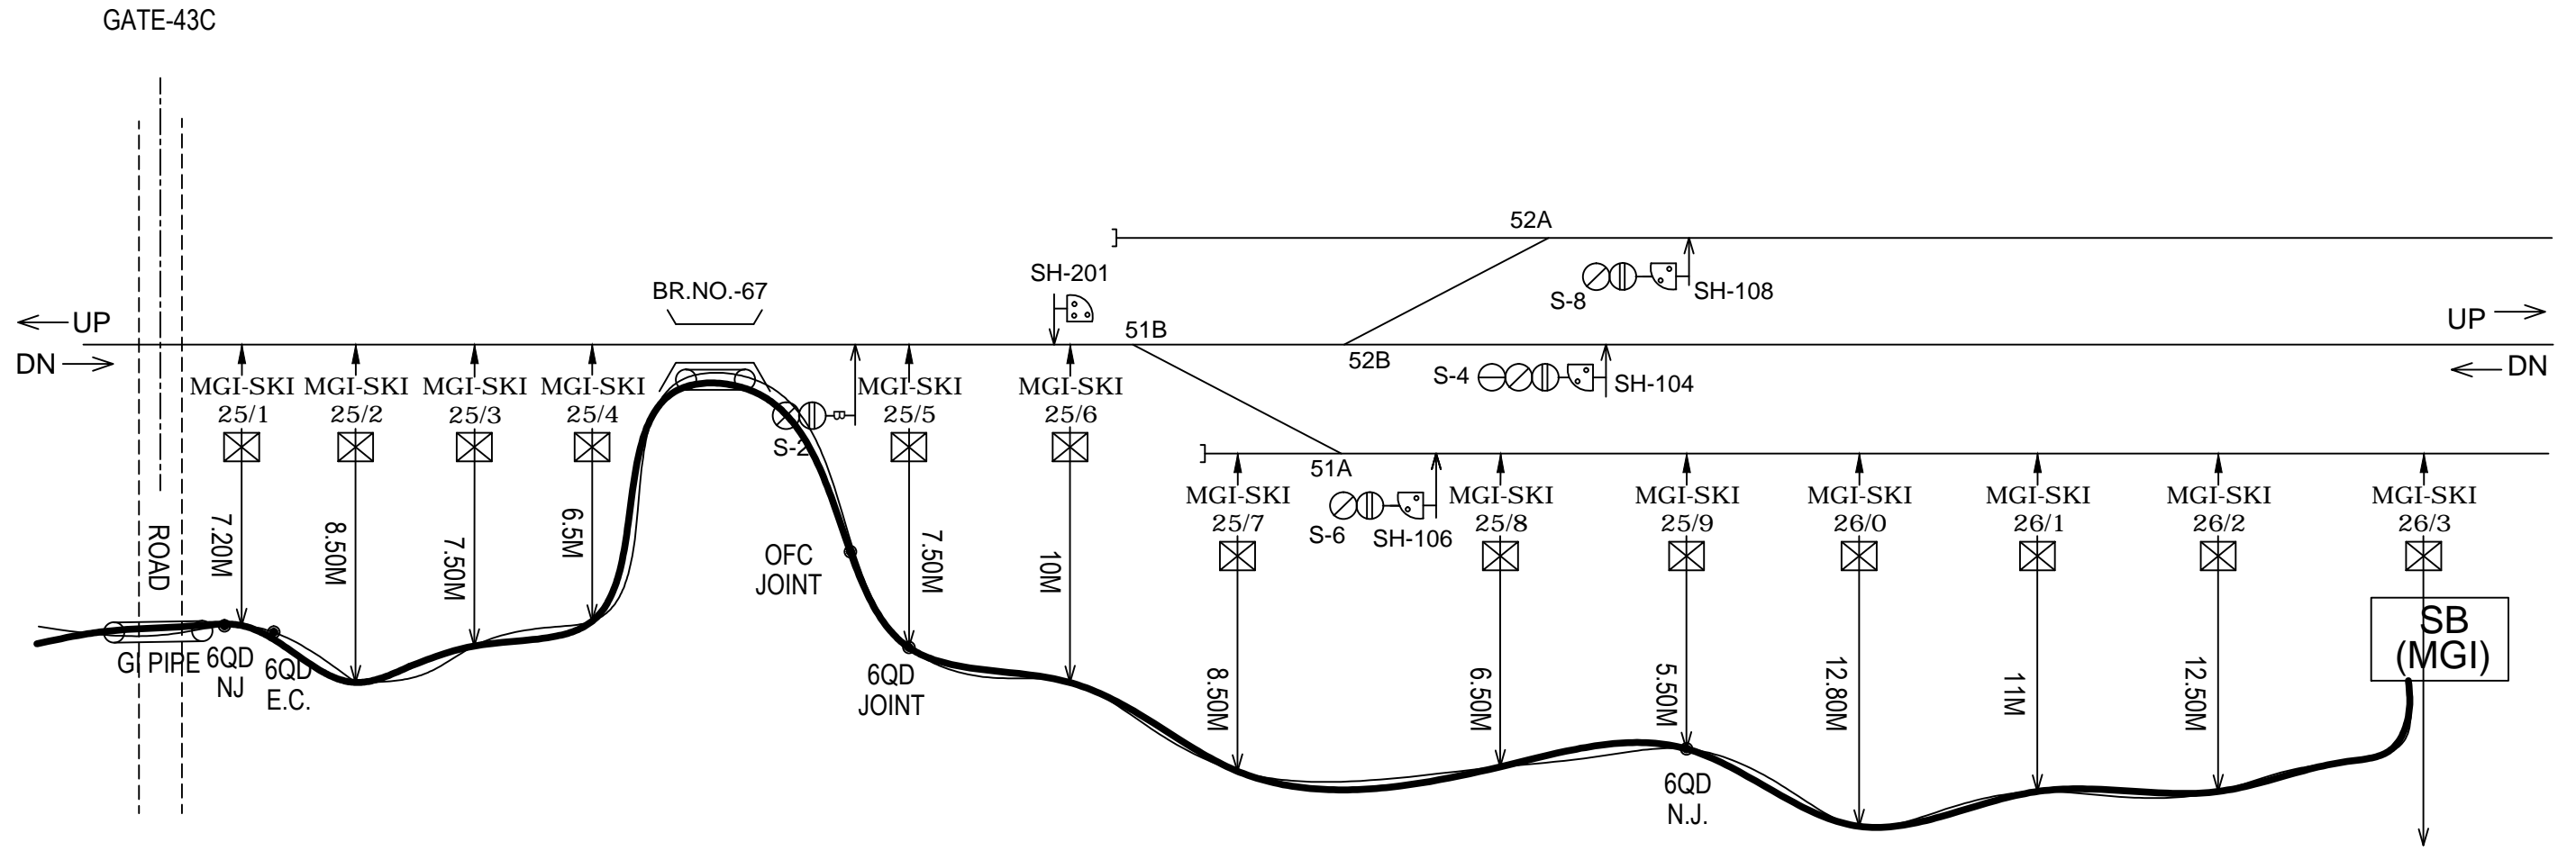


6QD CABLE- _____
OFC _____

- NOTE:-
1. 25/9 6Q N.J.
 2. 25/5 + 35 OFC JOINT.
 3. 25/5 6Q N.J.
 4. 25/5-4 CEMENT BRIDGE-12M GI USE -8 NO.
 5. 25/1+5 6QD N.J.
 6. 25/1-30 6Q E.C.

PREPARED BY		EAST CENTRAL RAILWAY (DIV.SPJ)	CHECKED BY		APPROVED BY		MGI-SKI (SECTION) 6Q & OFC CABLE ROUTE PLAN	SHEET NO.6/6
PARAM VAISHNAVI (JV) RANCHI			SSE/TELE/CON/SPJ	DSTE/CON/SPJ	DY.CSTE/CON/SPJ	DY.CE/CON/MFP		ECR/6QD-CRP/SPJ 2021
DRAWN BY	CHECKED BY		DT.	DT.	DT.			
Shyam								

← UP/DN →
MGI-LNO
MAST NO.(26/3-27/1)

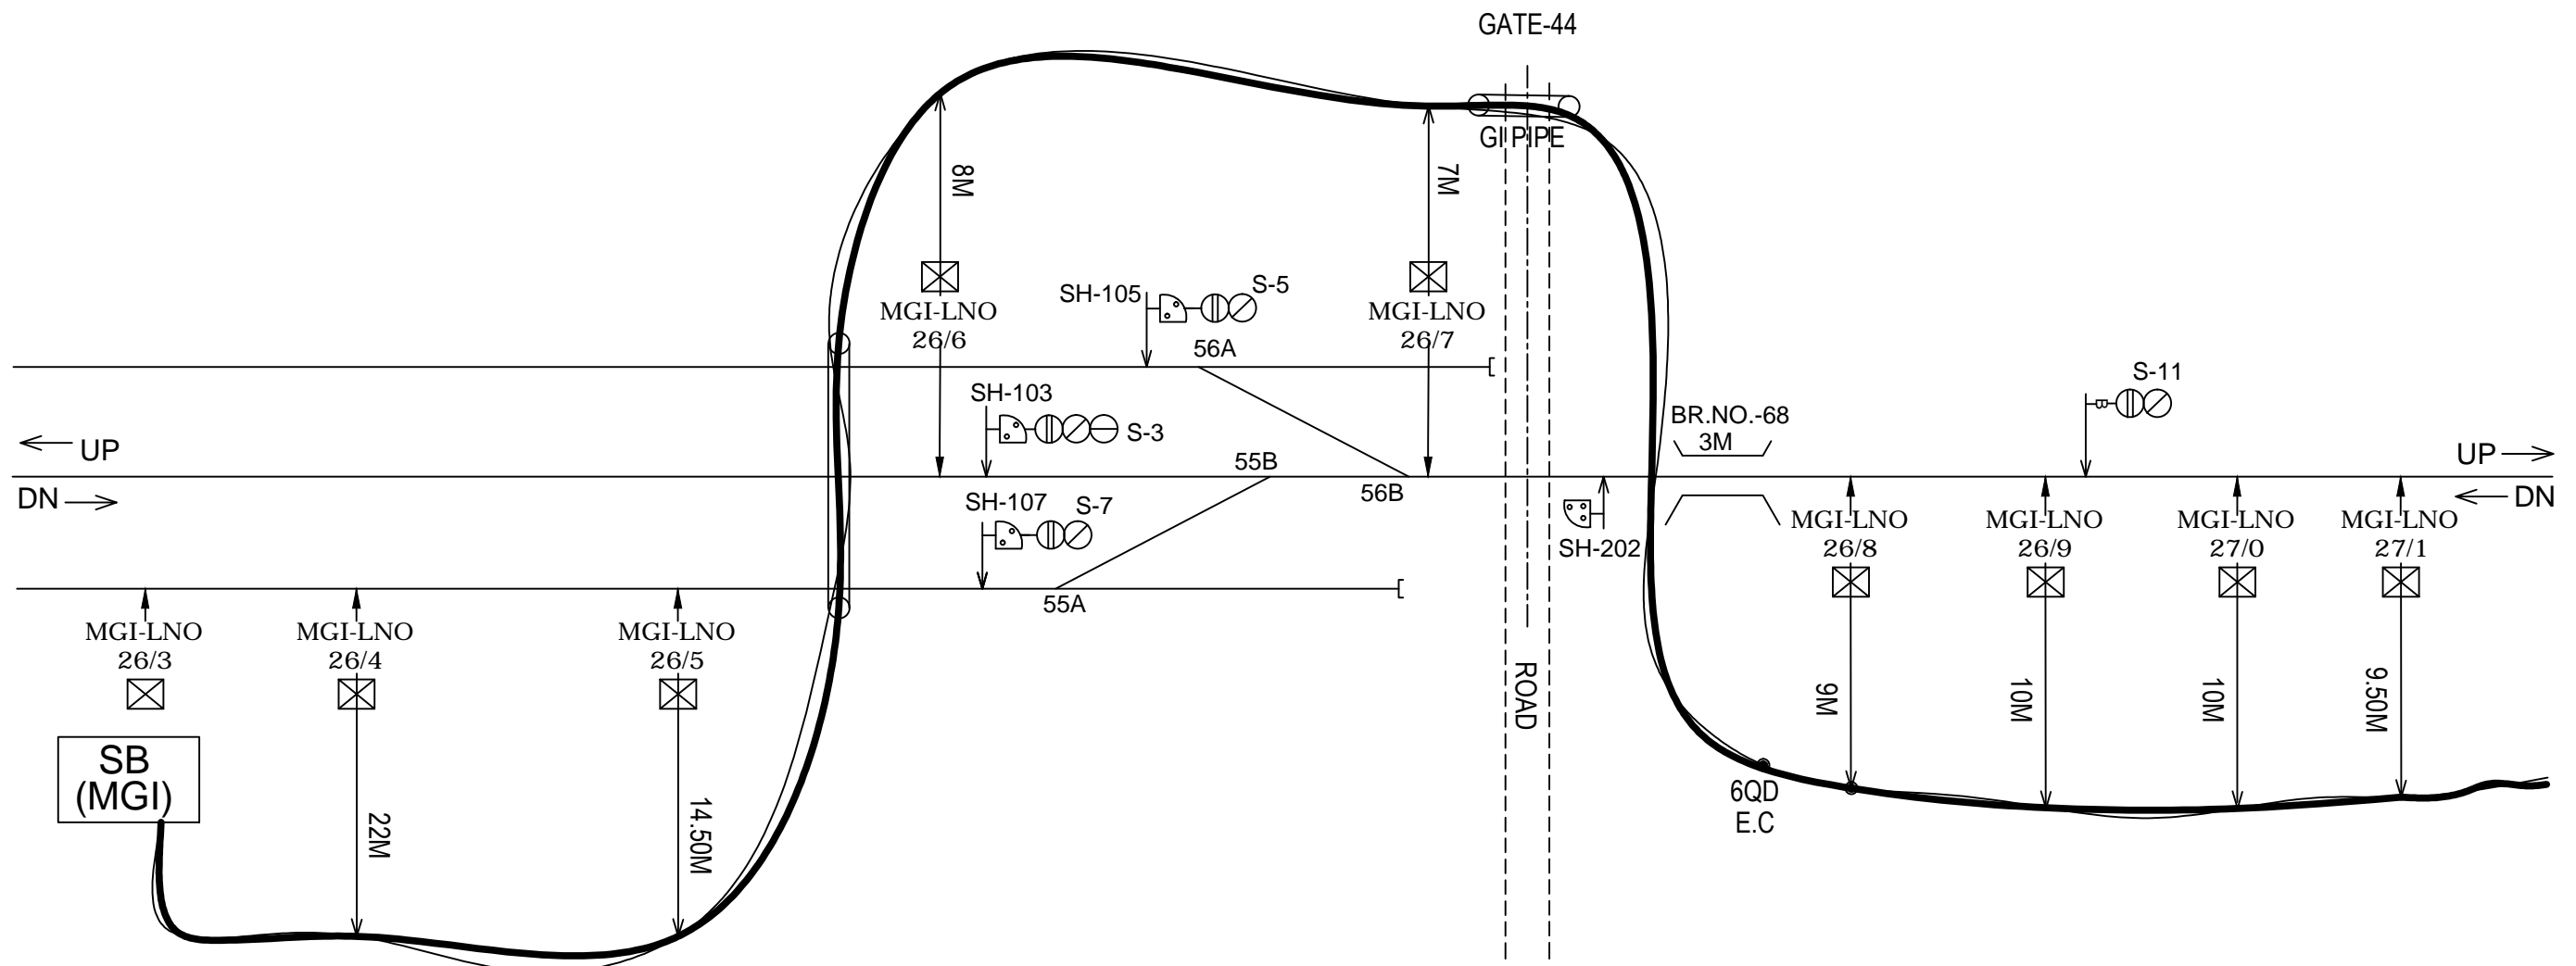


6QD CABLE- _____
OFC _____

- NOTE:-
1. 26/8-15 6Q E.C. JOINT.
2. 26/8-7 CEMENT BRIDGE-NO.-68 3M

PREPARED BY		EAST CENTRAL RAILWAY (DIV.SPJ)	CHECKED BY		APPROVED BY		MGI-LNO (SECTION) 6Q & OFC CABLE ROUTE PLAN	SHEET NO.1/7
PARAM VAISHNAVI (JV) RANCHI			SSE/TELE/CON/SPJ	DSTE/CON/SPJ	DY.CSTE/CON/SPJ	DY.CE/CON/MFP		ECR/6QD-CRP/SPJ 2021
DRAWN BY	CHECKED BY		DT.	DT.	DT.			
<i>Shyam</i>								

← UP/DN →
MGI-LNO
MAST NO.(27/2-28/4)

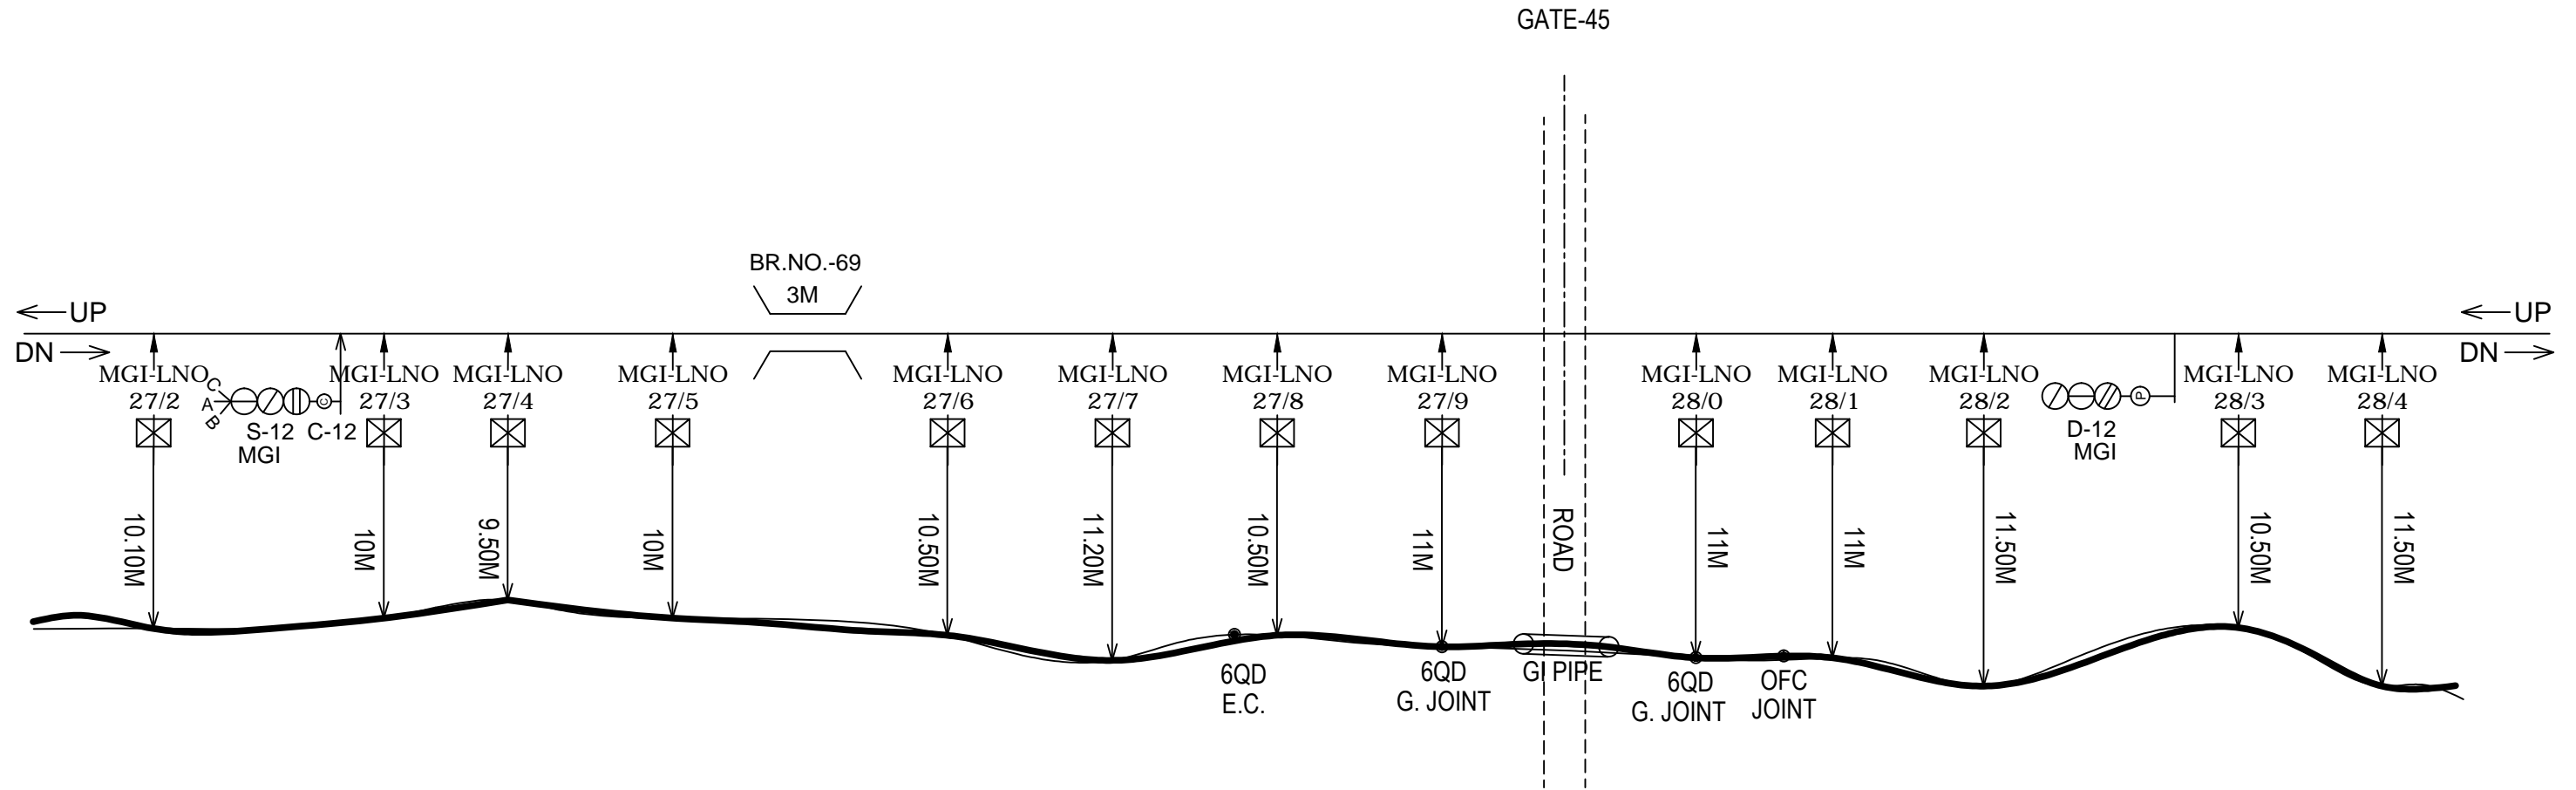


NOTE:-

1. 27/6-5 CEMENT BRIDGE.-NO.-69 3M.
2. 27/8-7 6QD E.C. JOINT.
3. 28/1-40 OFC JOINT.
4. 28/0-27/9 6QD GATE JOINT.

6QD CABLE- _____
OFC _____

P R E P A R E D B Y		EAST CENTRAL RAILWAY (DIV.SPJ)	C H E C K E D B Y		A P P R O V E D B Y		MGI-LNO (SECTION) 6Q & OFC CABLE ROUTE PLAN	SHEET NO.2/7
PARAM VAISHNAVI (JV) RANCHI								ECR/6QD-CRP/SPJ 2021
DRAWN BY	C H E C K E D B Y							
<i>Shyam</i>			SSE/TELE/CON/SPJ DT.	ASTE/CON/SPJ DT.	DY.CSTE/CON/SPJ DT.	DY.CE/CON/MFP		

← UP/DN →
MGI-LNO
MAST NO.(28/5-29/6)

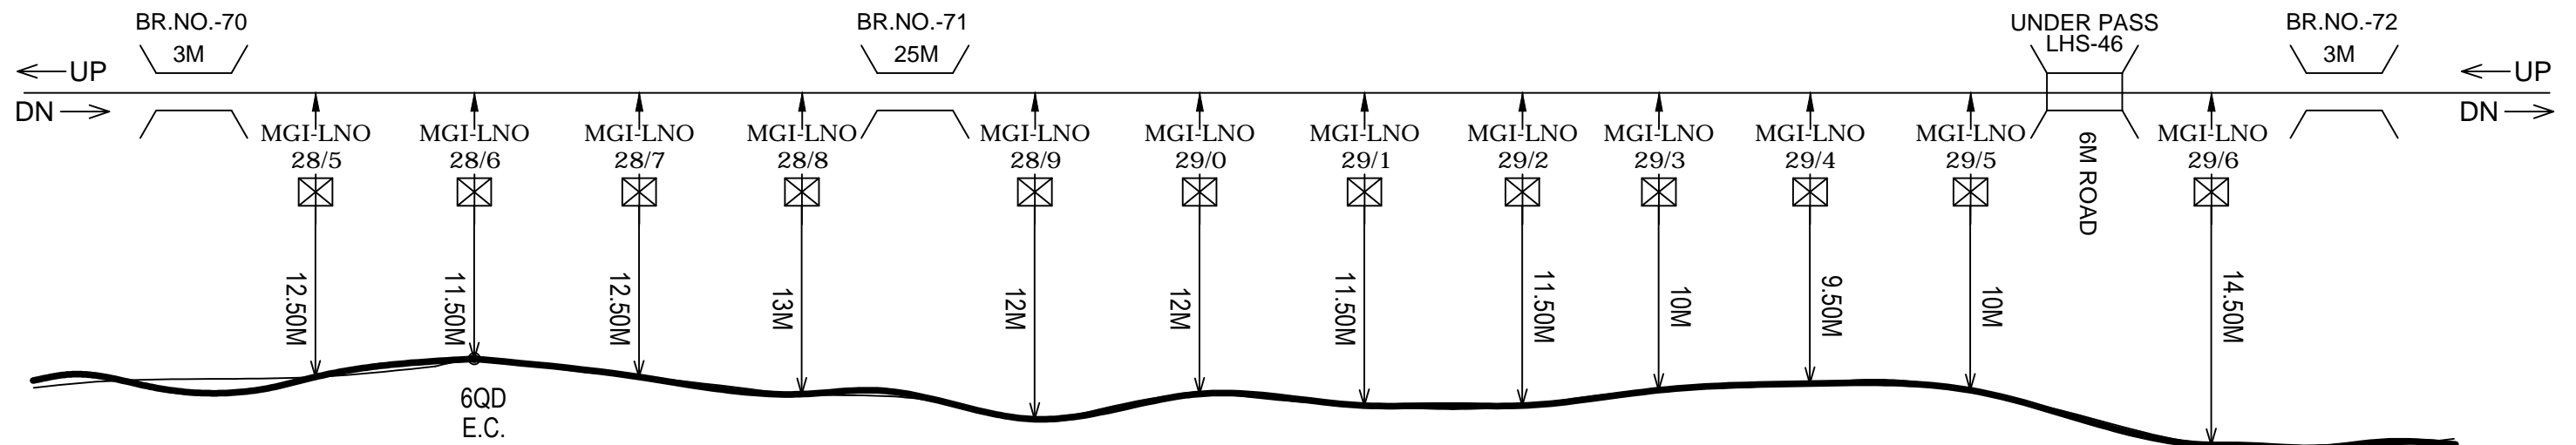


NOTE:-

1. 28/6 6QD E.C. JOINT.
2. 28/5-4 CEMENT BR.-NO.-70 3M.
3. 28/9-8 CEMENT BR.-NO.-71 25M.

6QD CABLE- _____
OFC _____

P R E P A R E D B Y		EAST CENTRAL RAILWAY (DIV.SPJ)	C H E C K E D B Y		A P P R O V E D B Y		MGI-LNO (SECTION) 6Q & OFC CABLE ROUTE PLAN	SHEET NO.3/7
PARAM VAISHNAVI (JV) RANCHI			SSE/TELE/CON/SPJ	ASTE/CON/SPJ	DY.CSTE/CON/SPJ	DY.CE/CON/MFP		ECR/6QD-CRP/SPJ 2021
DRAWN BY	C H E C K E D B Y							
<i>Shyam</i>			DT.	DT.	DT.			

← UP/DN →
MGI-LNO
MAST NO.(29/7-31/0)

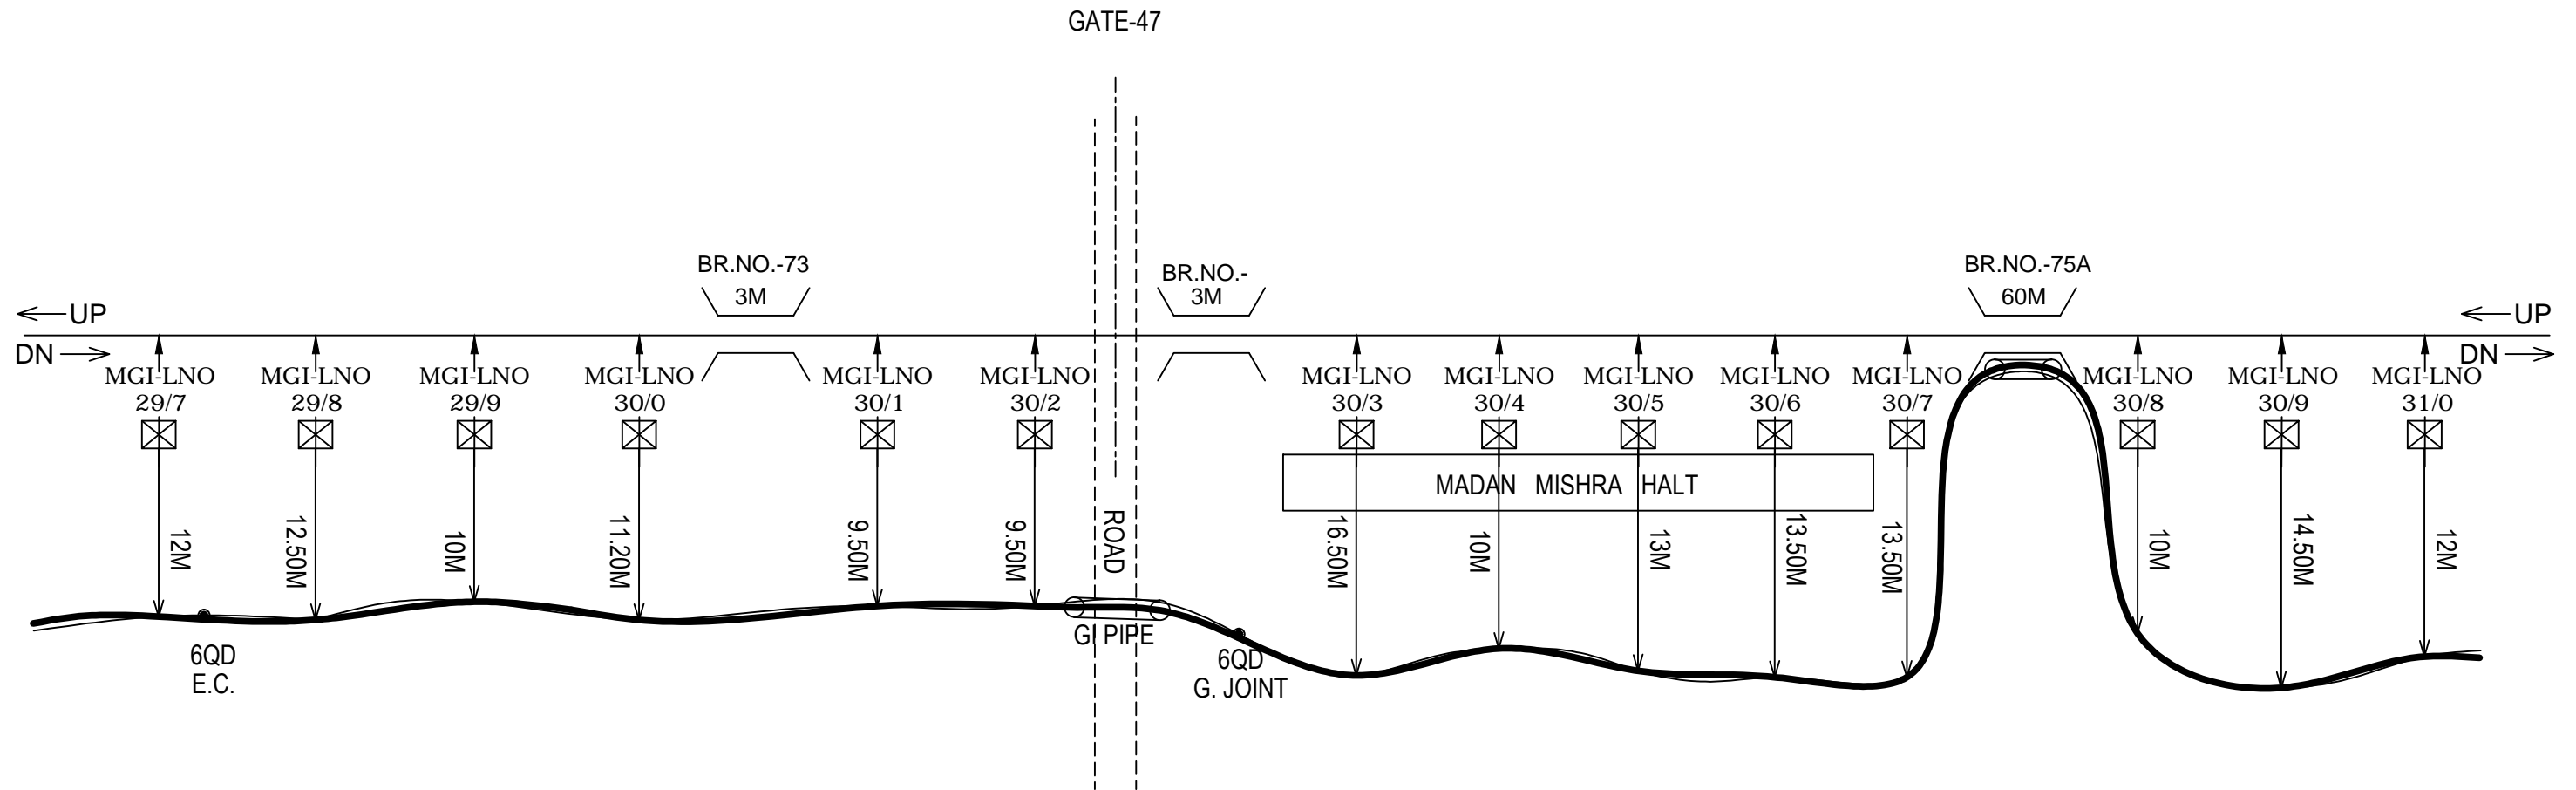


- NOTE:-
1. 29/7-6 CEMENT BR.-NO.-72 3M.
 2. 29/7+25 6QD E.C. JOINT.
 3. 30/3 CEMENT BR.-NO.- 3M.
 4. 30/3-50 6QD GATE JOINT.
 5. 30/3-50 TO 30/6 HALT.
 6. 30/8-7 CEMENT BR.-NO.-75A 60M. GI USE-12. NO.
 7. 30/8-7 6QD E.C. JOINT.
 8. 31/0 OFC CHAMBER.

6QD CABLE- _____
OFC _____

P R E P A R E D B Y		EAST CENTRAL RAILWAY (DIV.SPJ)	C H E C K E D B Y		A P P R O V E D B Y		MGI-LNO (SECTION) 6Q & OFC CABLE ROUTE PLAN	SHEET NO.4/7
PARAM VAISHNAVI (JV) RANCHI			SSE/TELE/CON/SPJ	ASTE/CON/SPJ	DY.CSTE/CON/SPJ	DY.CE/CON/MFP		ECR/6QD-CRP/SPJ 2021
DRAWN BY	C H E C K E D B Y		DT.	DT.	DT.			
Shyam								

← UP/DN →
MGI-LNO
MAST NO.(31/1-32/5)

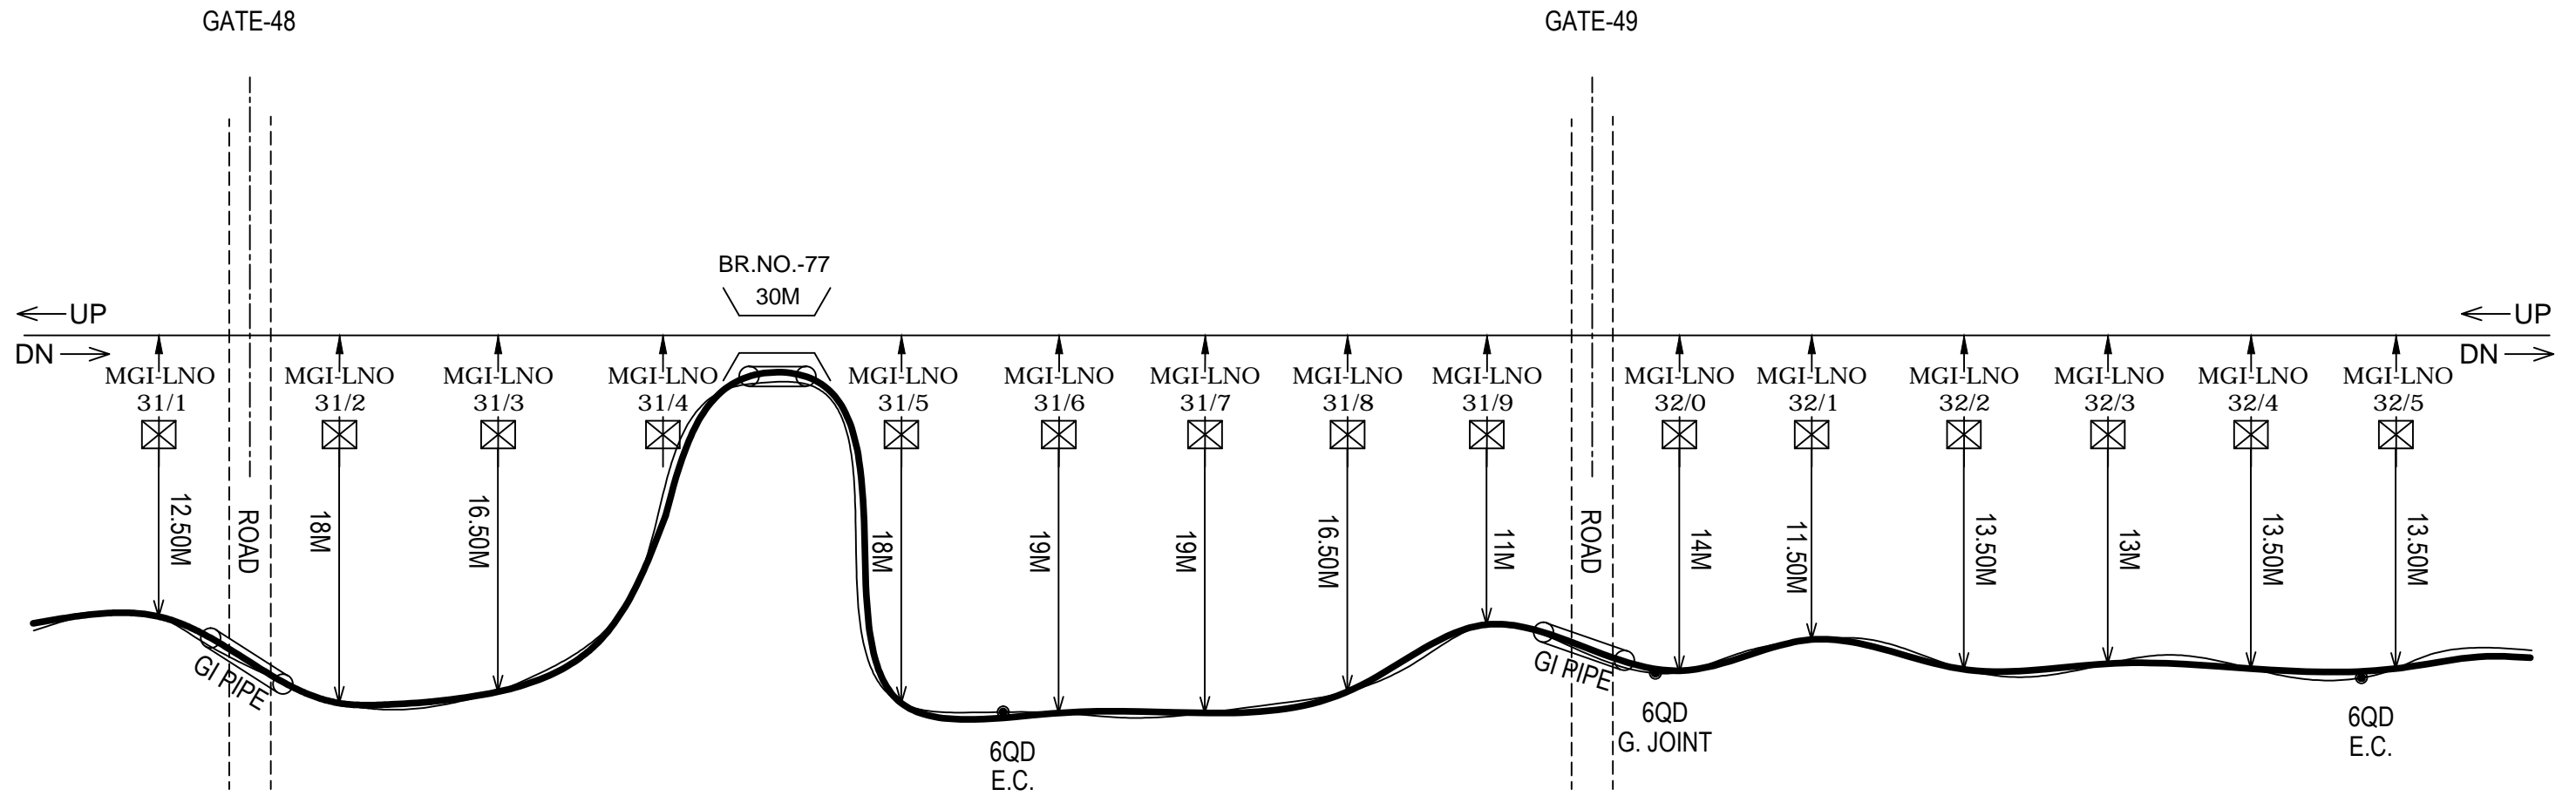


- NOTE:-
1. 31/5-4 BR.NO-77 30M. GI USE-6 NO.
 2. 31/6-5 6QD E.C. JOINT.
 3. 32/0-20 6QD L.C. GATE JOINT.
 4. 32/5-4 6QD E.C. JOINT.

6QD CABLE- _____
OFC _____

P R E P A R E D B Y		EAST CENTRAL RAILWAY (DIV.SPJ)	C H E C K E D B Y		A P P R O V E D B Y		MGI-LNO (SECTION) 6Q & OFC CABLE ROUTE PLAN	SHEET NO.5/7
PARAM VAISHNAVI (JV) RANCHI			SSE/TELE/CON/SPJ DT.	ASTE/CON/SPJ DT.	DY.CSTE/CON/SPJ DT.	DY.CE/CON/MFP		ECR/6QD-CRP/SPJ 2021
DRAWN BY	C H E C K E D B Y							
<i>Shyam</i>								

← UP/DN →
MGI-LNO
MAST NO.(32/6-34/0)

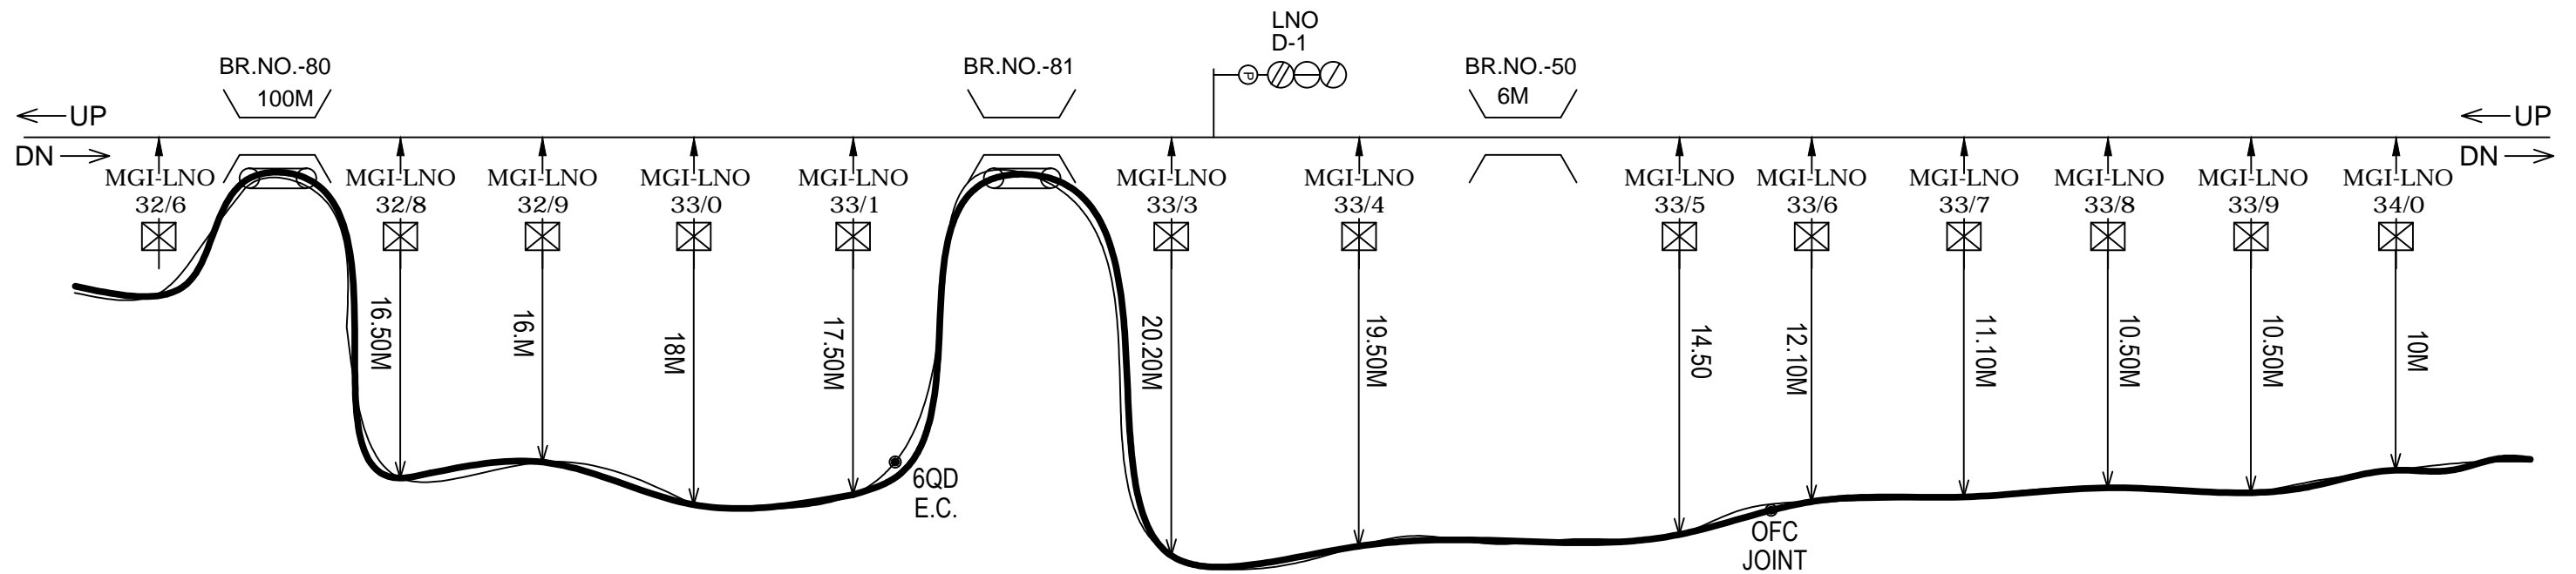


- NOTE:-
1. 32/8-6 IRON BR. NO.-80 100M. GI USE-21NO.
 2. 33/1-20 6QD E.C. JOINT.
 3. IRON BR.-NO.-81 50M. GI USE-18NO.
 4. 33/5-6 CEMENT BR. NO.-50 6M.
 5. 33/6-7 OFC JOINT.

6QD CABLE- _____
OFC _____

P R E P A R E D B Y		EAST CENTRAL RAILWAY (DIV.SPJ)	C H E C K E D B Y		A P P R O V E D B Y		MGI-LNO (SECTION) 6Q & OFC CABLE ROUTE PLAN	SHEET NO.6/7
PARAM VAISHNAVI (JV) RANCHI			SSE/TELE/CON/SPJ DT.	ASTE/CON/SPJ DT.	DY.CSTE/CON/SPJ DT.	DY.CE/CON/MFP		ECR/6QD-CRP/SPJ 2021
DRAWN BY	C H E C K E D B Y							
<i>Shyam</i>								

← UP/DN →
MGI-LNO
MAST NO.(34/1-34/9)

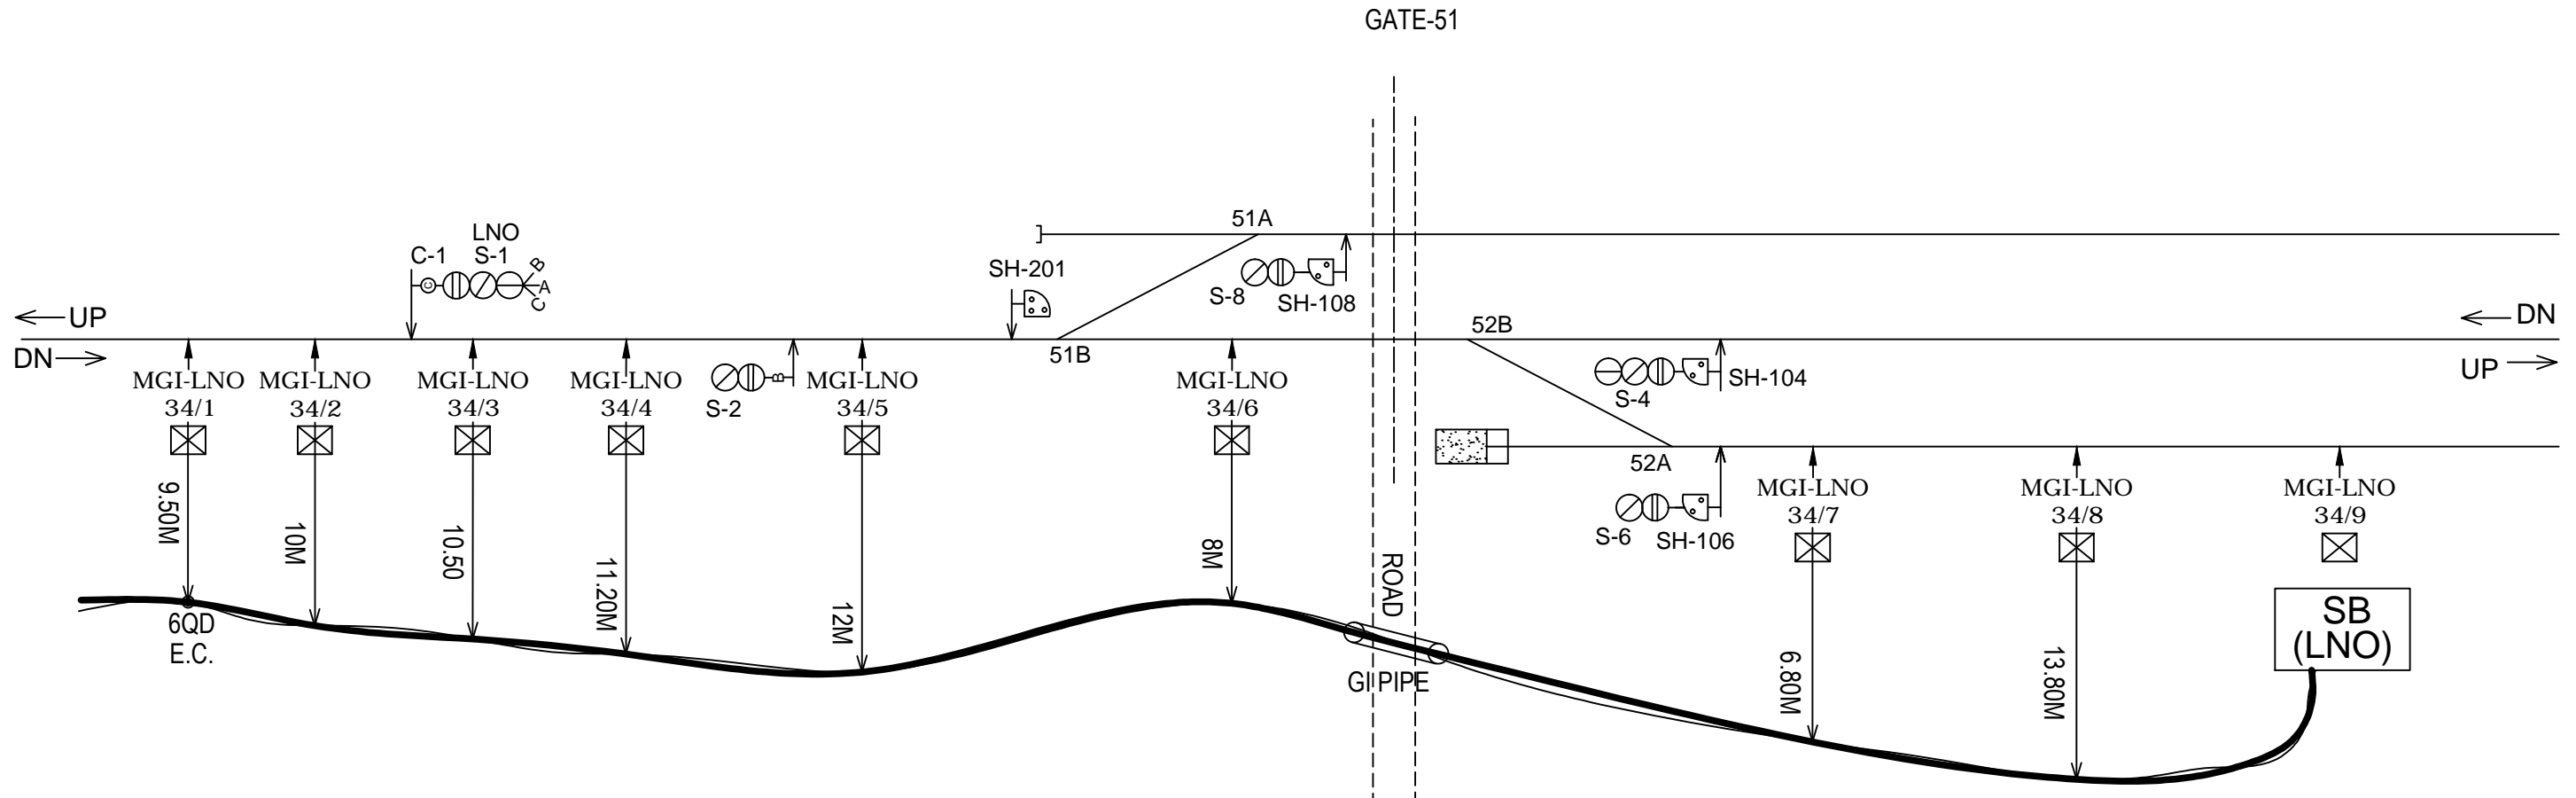


NOTE:-
1. 34/1 6QD E.C. JOINT.

6QD CABLE- _____
OFC _____

P R E P A R E D B Y		EAST CENTRAL RAILWAY (DIV.SPJ)	C H E C K E D B Y		A P P R O V E D B Y		MGI-LNO (SECTION) 6Q & OFC CABLE ROUTE PLAN	SHEET NO.7/7
PARAM VAISHNAVI (JV) RANCHI			SSE/TELE/CON/SPJ DT.	DSTE/CON/SPJ DT.	DY.CSTE/CON/SPJ DT.	DY.CE/CON/MFP		ECR/6QD-CRP/SPJ 2021
DRAWN BY	C H E C K E D B Y							
<i>Shyam</i>								

← UP/DN →
LNO-JJP
MAST NO.(34/9-35/9)

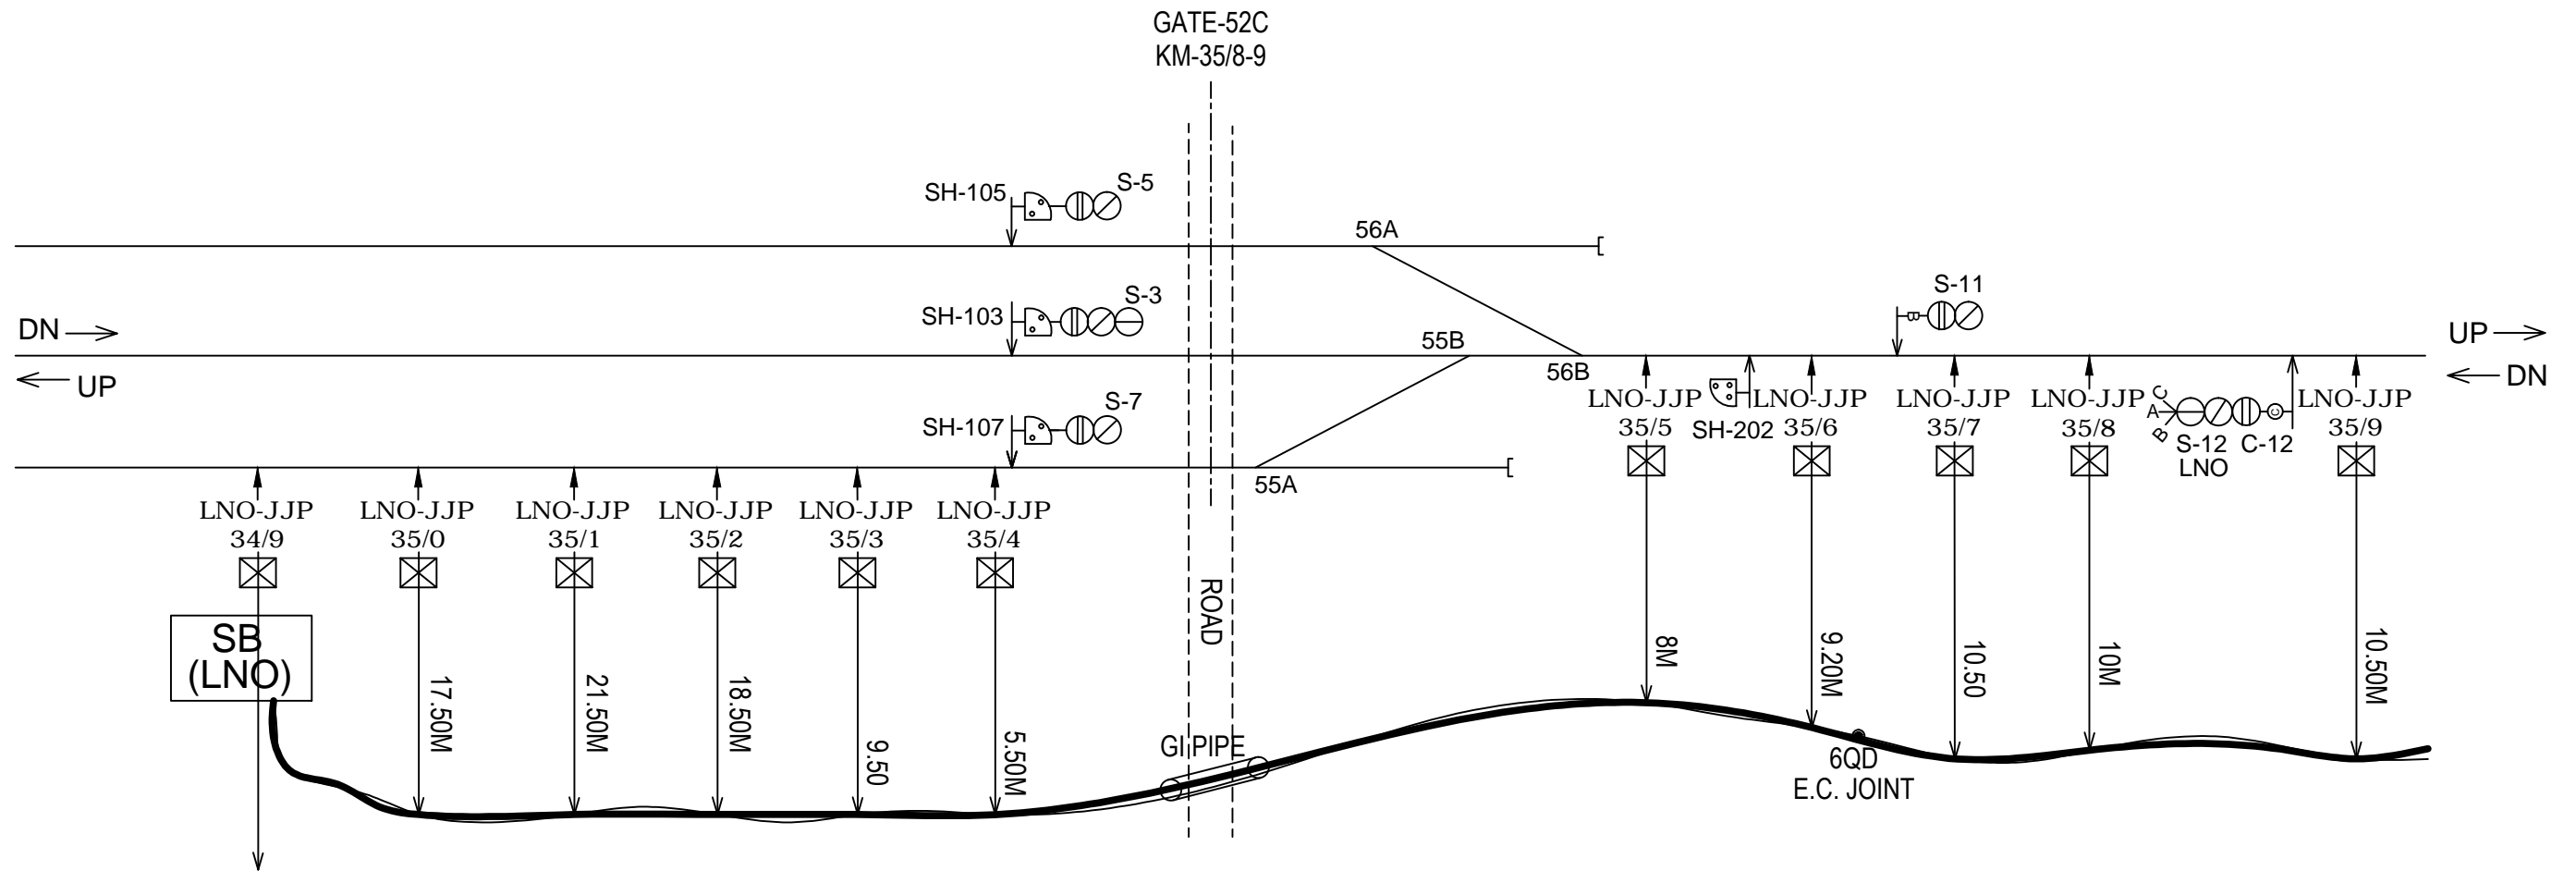


NOTE:-
1. 6Q E.C. JOINT-35/6-5

6QD CABLE- _____
OFC _____

P R E P A R E D B Y		EAST CENTRAL RAILWAY (DIV.SPJ)	C H E C K E D B Y		A P P R O V E D B Y		LNO-JJP (SECTION) 6Q & OFC CABLE ROUTE PLAN	SHEET NO.1/4
PARAM VAISHNAVI (JV) RANCHI			SSE/TELE/CON/SPJ DT.	DSTE/CON/SPJ DT.	DY.CSTE/CON/SPJ DT.	DY.CE/CON/MFP		ECR/6QD-CRP/SPJ 2021
DRAWN BY	C H E C K E D B Y							S H Y A M

← UP/DN →
LNO-JJP
MAST NO.(36/0-36/8)

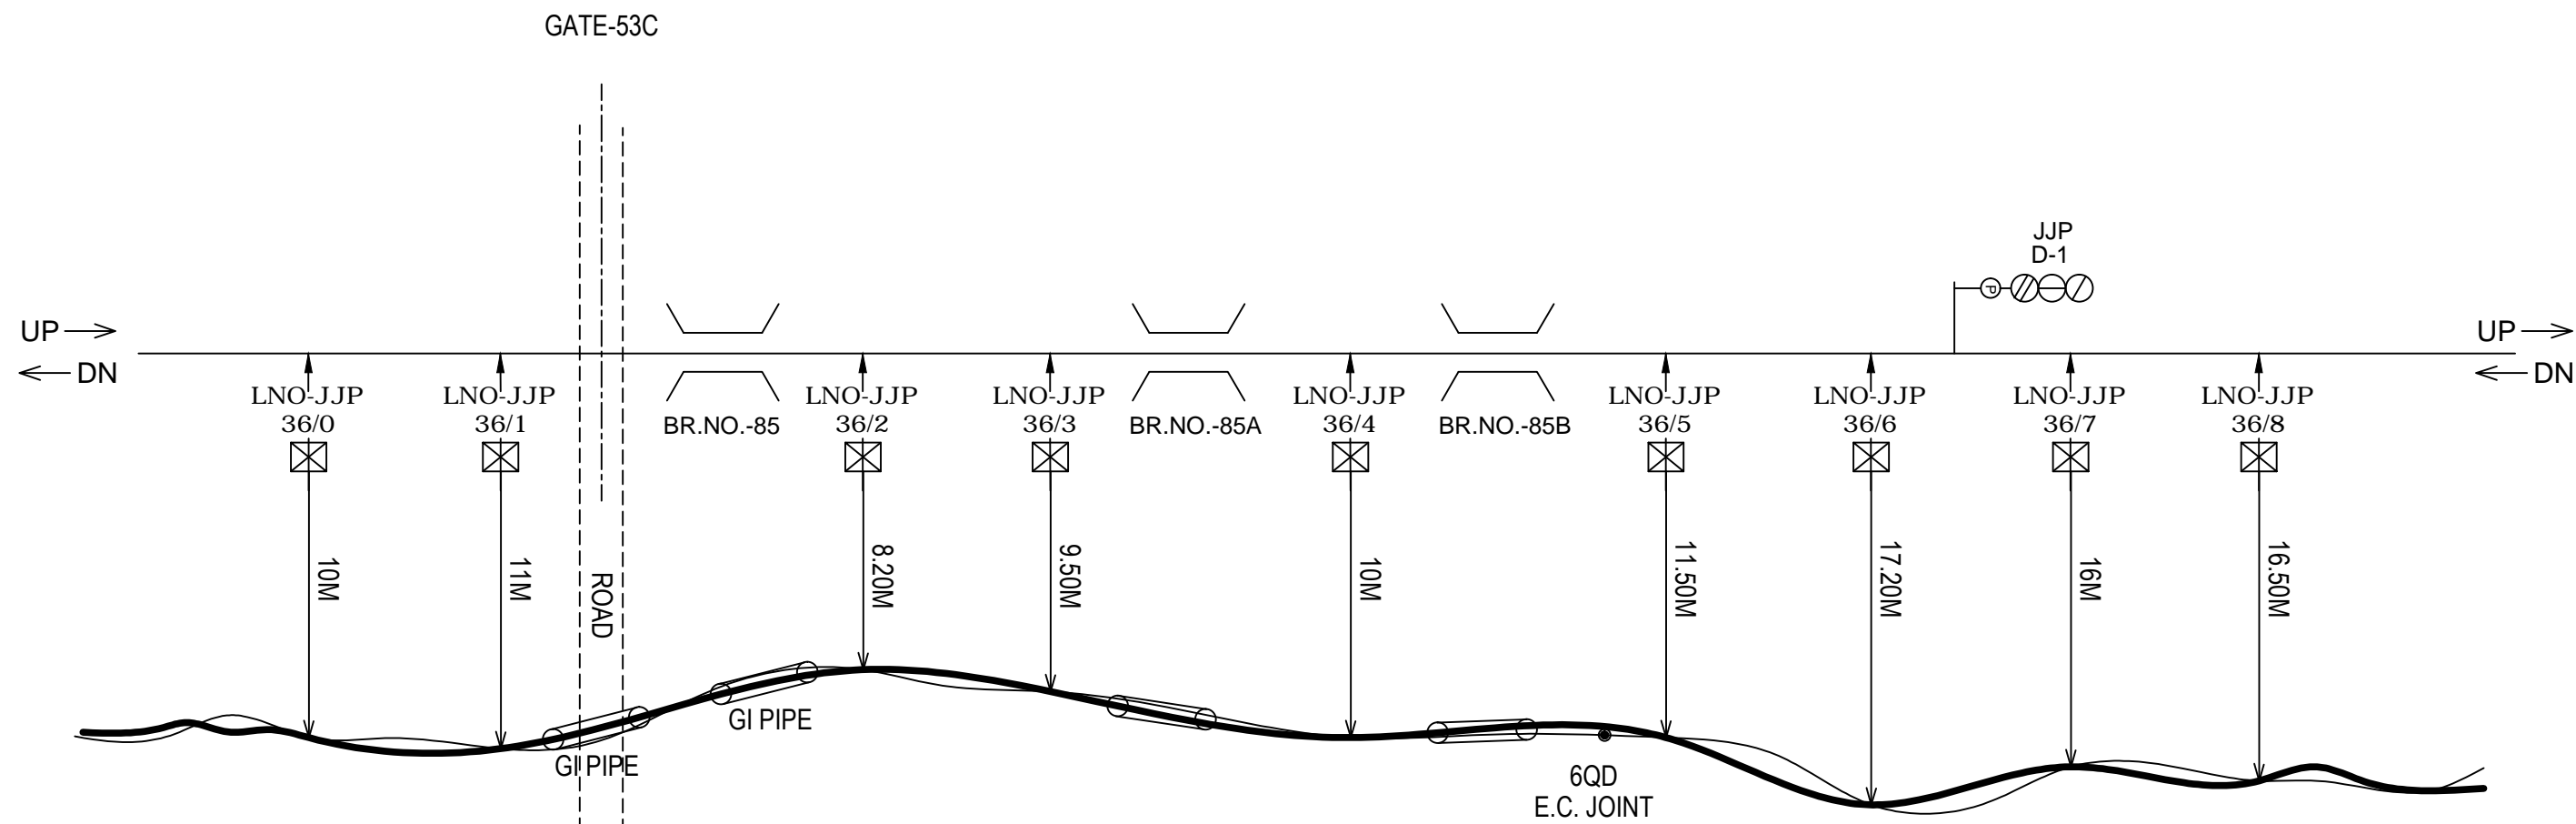


NOTE: 1. 36/4 50M
2. 36/4-3 CEMENT BR. NO.-85A-6M
1. 6Q E.C. JOINT-36/5-4
2. 36/5-4 CEMENT BRIDGE-6M

6QD CABLE- _____
OFC _____

P R E P A R E D B Y		EAST CENTRAL RAILWAY (DIV.SPJ)	C H E C K E D B Y		A P P R O V E D B Y		LNO-JJP (SECTION) 6Q & OFC CABLE ROUTE PLAN	SHEET NO.2/4
PARAM VAISHNAVI (JV) RANCHI			SSE/TELE/CON/SPJ DT.	ASTE/CON/SPJ DT.	DY.CSTE/CON/SPJ DT.	DY.CE/CON/MFP		ECR/6QD-CRP/SPJ 2021
DRAWN BY	C H E C K E D B Y							2021
Shyam								

← UP/DN →
LNO-JJP
MAST NO.(36/9-38/2)

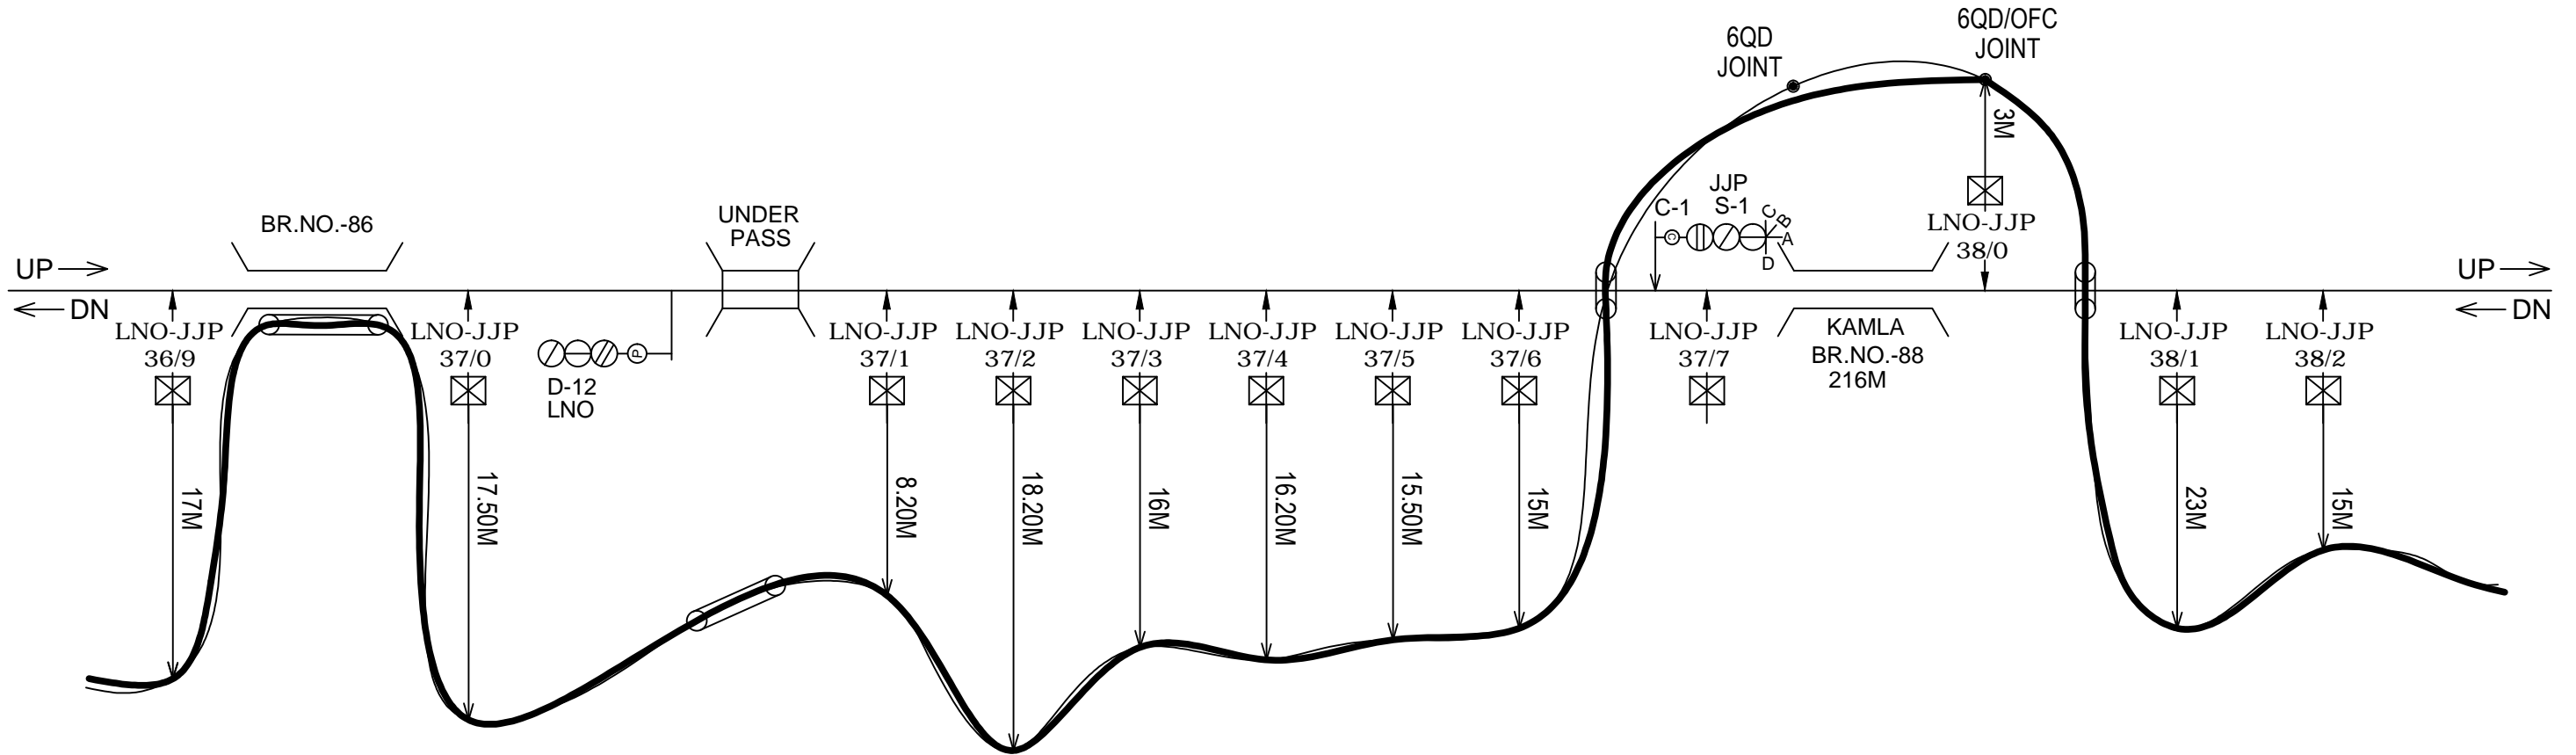


- NOTE:-
1. 6Q JOINT-37/3
 2. OFC JOINT-37/3
 3. G.I. USE KAMLA BRIDG-40 NO.
 4. 37/3+30M. 6Q JOINT
 5. 37/1 UNDER PASS G.I.-6M
 6. BR. NO.86 G.I.-12M

6QD CABLE- _____
OFC _____

P R E P A R E D B Y		EAST CENTRAL RAILWAY (DIV.SPJ)	C H E C K E D B Y		A P P R O V E D B Y		LNO-JJP (SECTION) 6Q & OFC CABLE ROUTE PLAN	SHEET NO.3/4
PARAM VAISHNAVI (JV) RANCHI								ECR/6QD-CRP/SPJ 2021
DRAWN BY	C H E C K E D B Y		SSE/TELE/CON/SPJ	ASTE/CON/SPJ	DY.CSTE/CON/SPJ	DY.CE/CON/MFP		
<i>Shyam</i>		DT.	DT.	DT.				

← UP/DN →
LNO-JJP
MAST NO.(38/3-39/2)

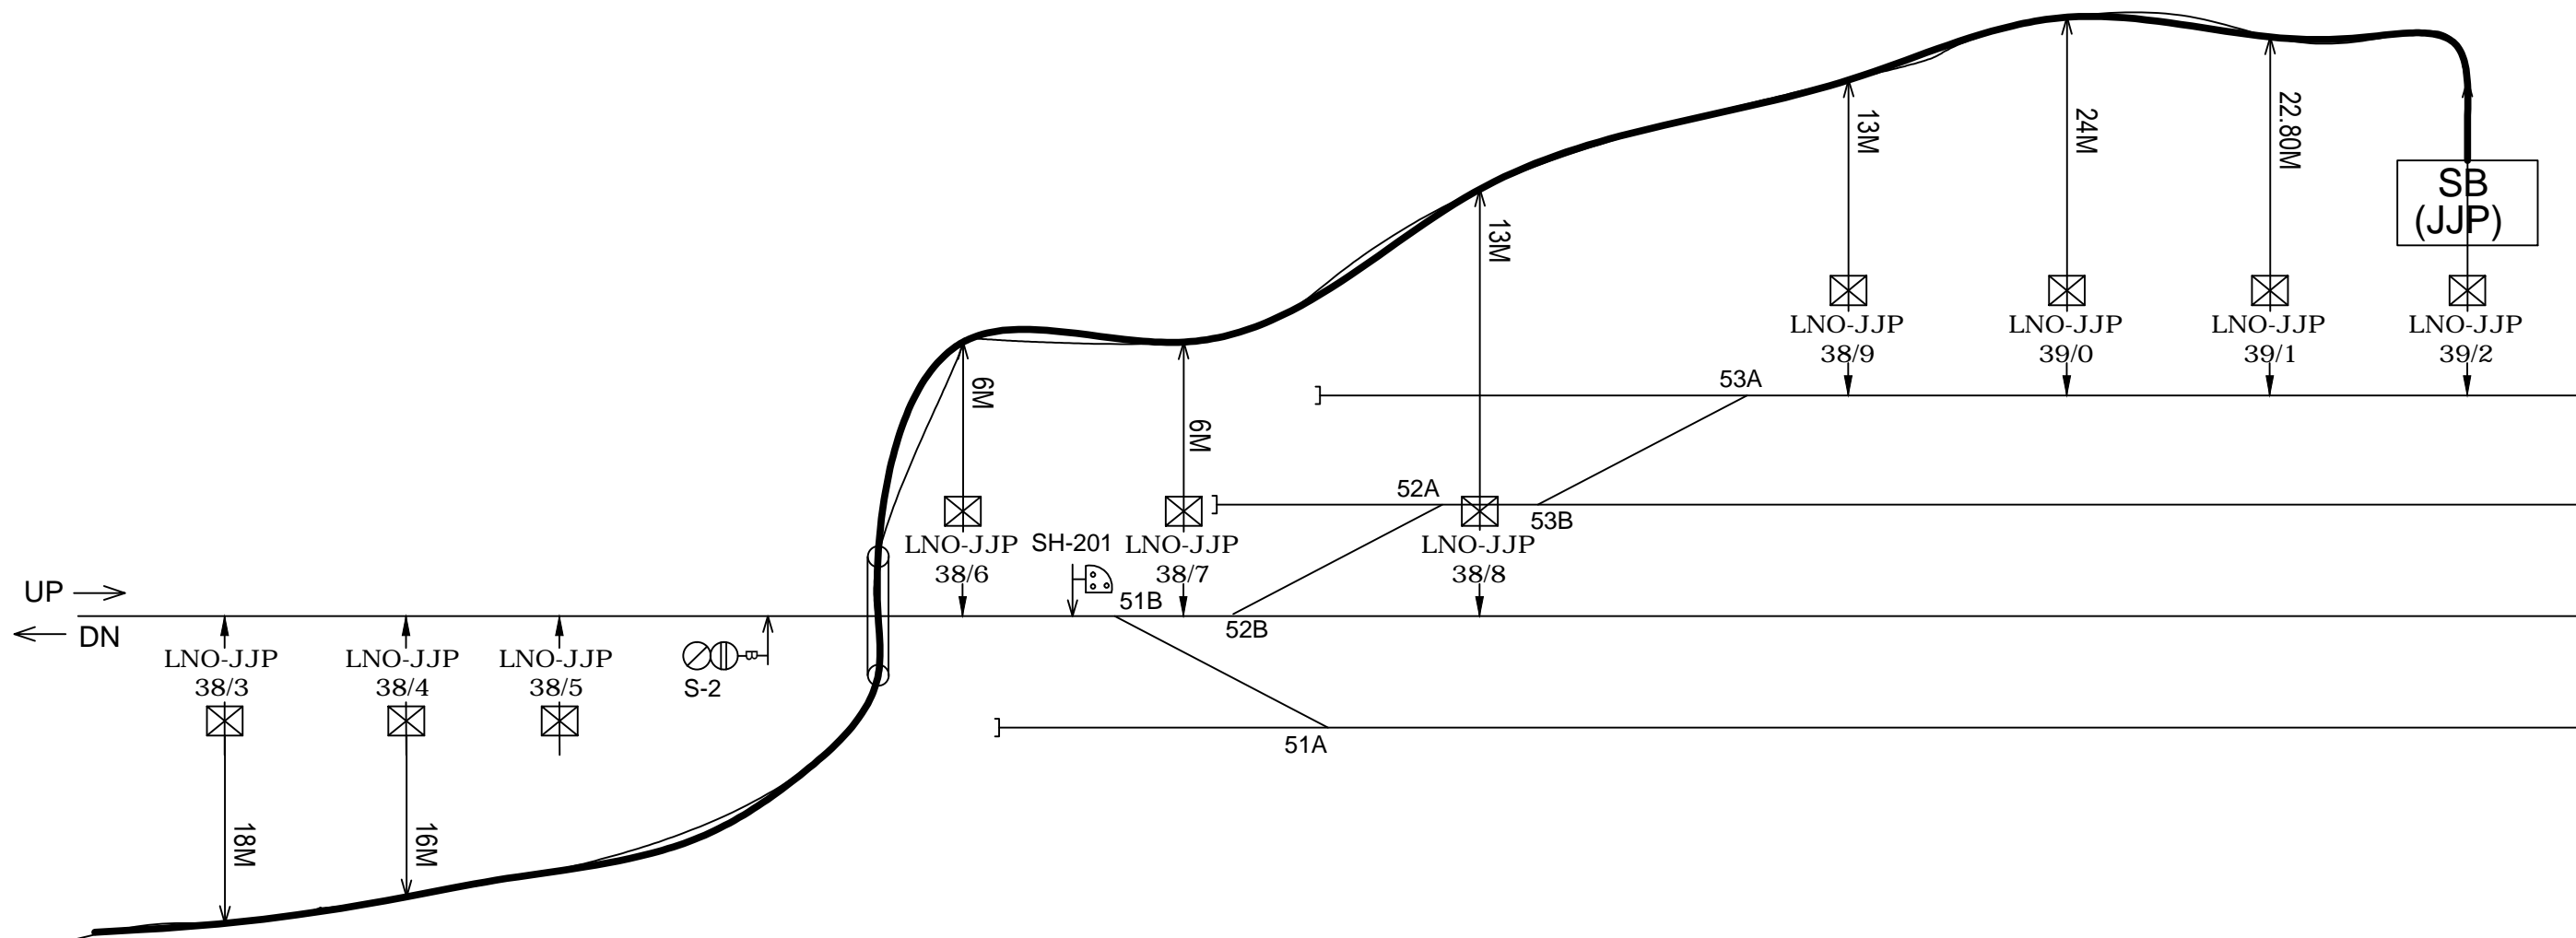

6QD CABLE- _____
OFC _____

P R E P A R E D B Y		EAST CENTRAL RAILWAY (DIV.SPJ)	C H E C K E D B Y		A P P R O V E D B Y		LNO-JJP (SECTION) 6Q & OFC CABLE ROUTE PLAN	SHEET NO.4/4
PARAM VAISHNAVI (JV) RANCHI			SSE/TELE/CON/SPJ	DSTE/CON/SPJ	DY.CSTE/CON/SPJ	DY.CE/CON/MFP		ECR/6QD-CRP/SPJ 2021
DRAWN BY	C H E C K E D B Y		DT.	DT.	DT.			
<i>Shyam</i>								