



610/19
 10.5
 610/21
 10
 610/23
 10
 610/25
 10.5
 610/27
 10
 611/1
 10
 611/3
 13
 611/5
 14
 611/7
 14.5
 611/9
 15.5
 611/11
 15
 611/13
 15
 611/15
 15.2
 611/17
 14.5
 611/19
 14
 611/21
 14.5
 611/23
 14
 611/25
 14.5
 611/27
 5
 612/1
 17
 612/3
 20
 612/5
 20
 612/7
 19
 612/9
 11.3
 612/11
 12
 612/13
 13
 612/15
 18
 612/17
 20
 612/19
 14
 612/21
 13
 612/23
 5.4
 612/25
 6.3
 612/27
 5.6
 612/29
 5.5
 612/31
 5.8
 612/33
 5.5
 612/35
 5.5
 612/37
 5.8
 612/39
 5.5

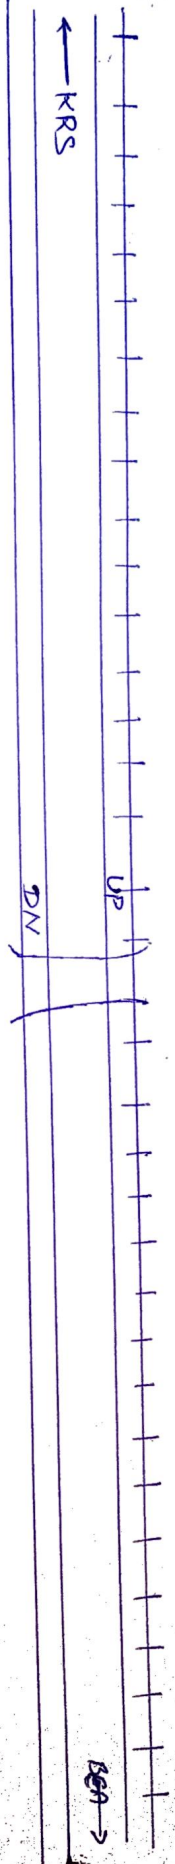


610/17
 11
 610/15
 10
 610/13
 10
 610/11
 12
 610/9
 15
 610/7
 13
 610/5
 13.7
 610/3
 16
 600/1
 15
 609/29
 17
 609/27
 18
 609/25
 18
 609/23
 13
 609/21
 17
 609/19
 17
 609/17
 18
 609/15
 22
 609/13
 15.5
 609/11
 18
 609/9
 18
 609/7
 17.8
 609/5
 18
 609/3
 16.8
 609/1
 17
 608/31
 15
 608/29
 14
 608/27
 14
 608/25
 14
 608/23
 14
 608/21
 16

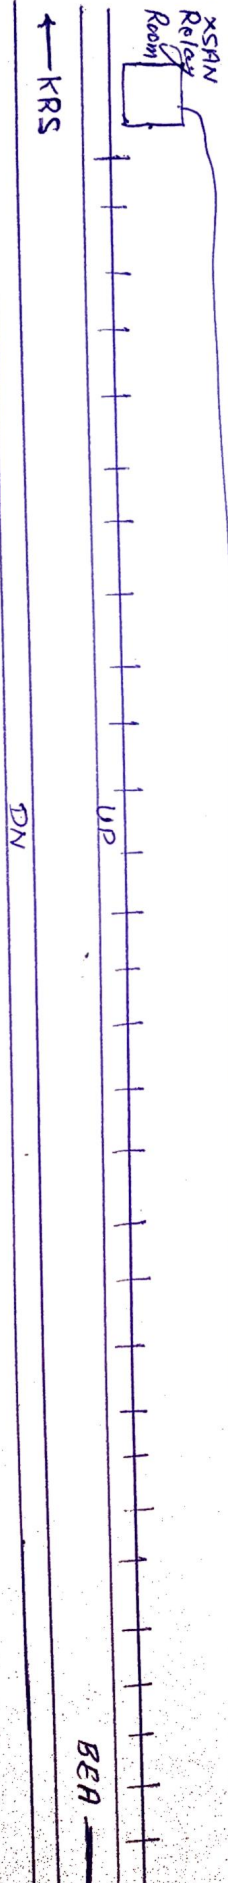

Cable Route of XSPAN - BEA section

Cable Route of XSHN - BEH Section

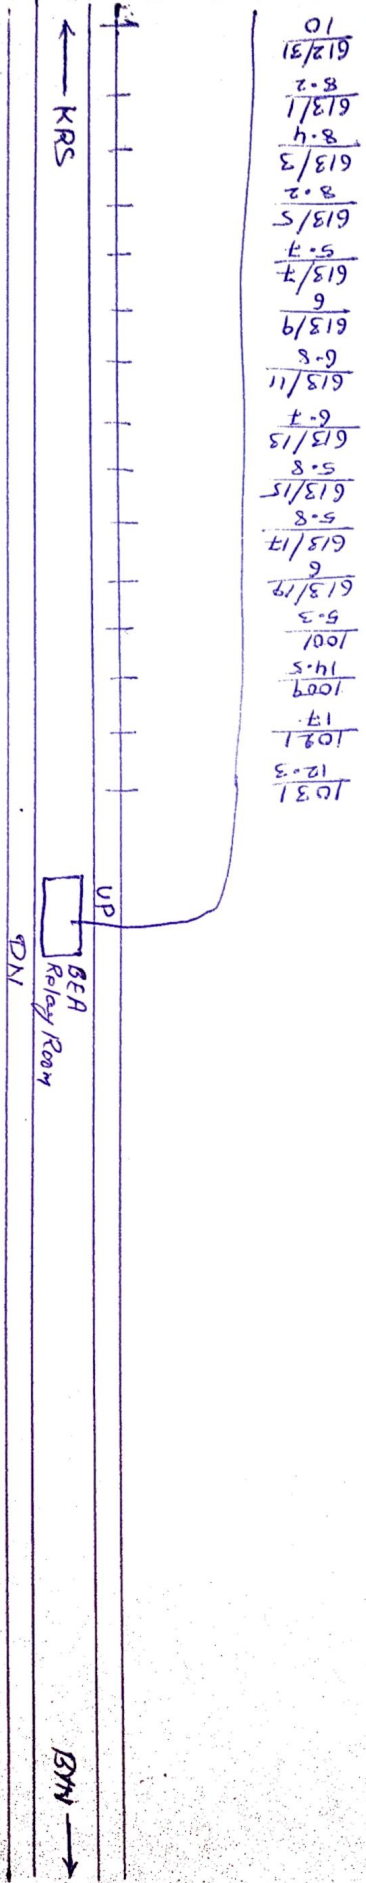

- 10
- 612/31
- 8.2
- 613/1
- 8.4
- 613/3
- 8.2
- 613/5
- 5.7
- 613/7
- 6
- 613/9
- 6.8
- 613/11
- 6.7
- 613/13
- 5.8
- 613/15
- 5.8
- 613/17
- 6
- 613/19
- 5.3
- 1001
- 14.5
- 1009
- 17
- 1021
- 12.3
- 1031