


RAXAUL STATION

JDI Ksy LV's ku

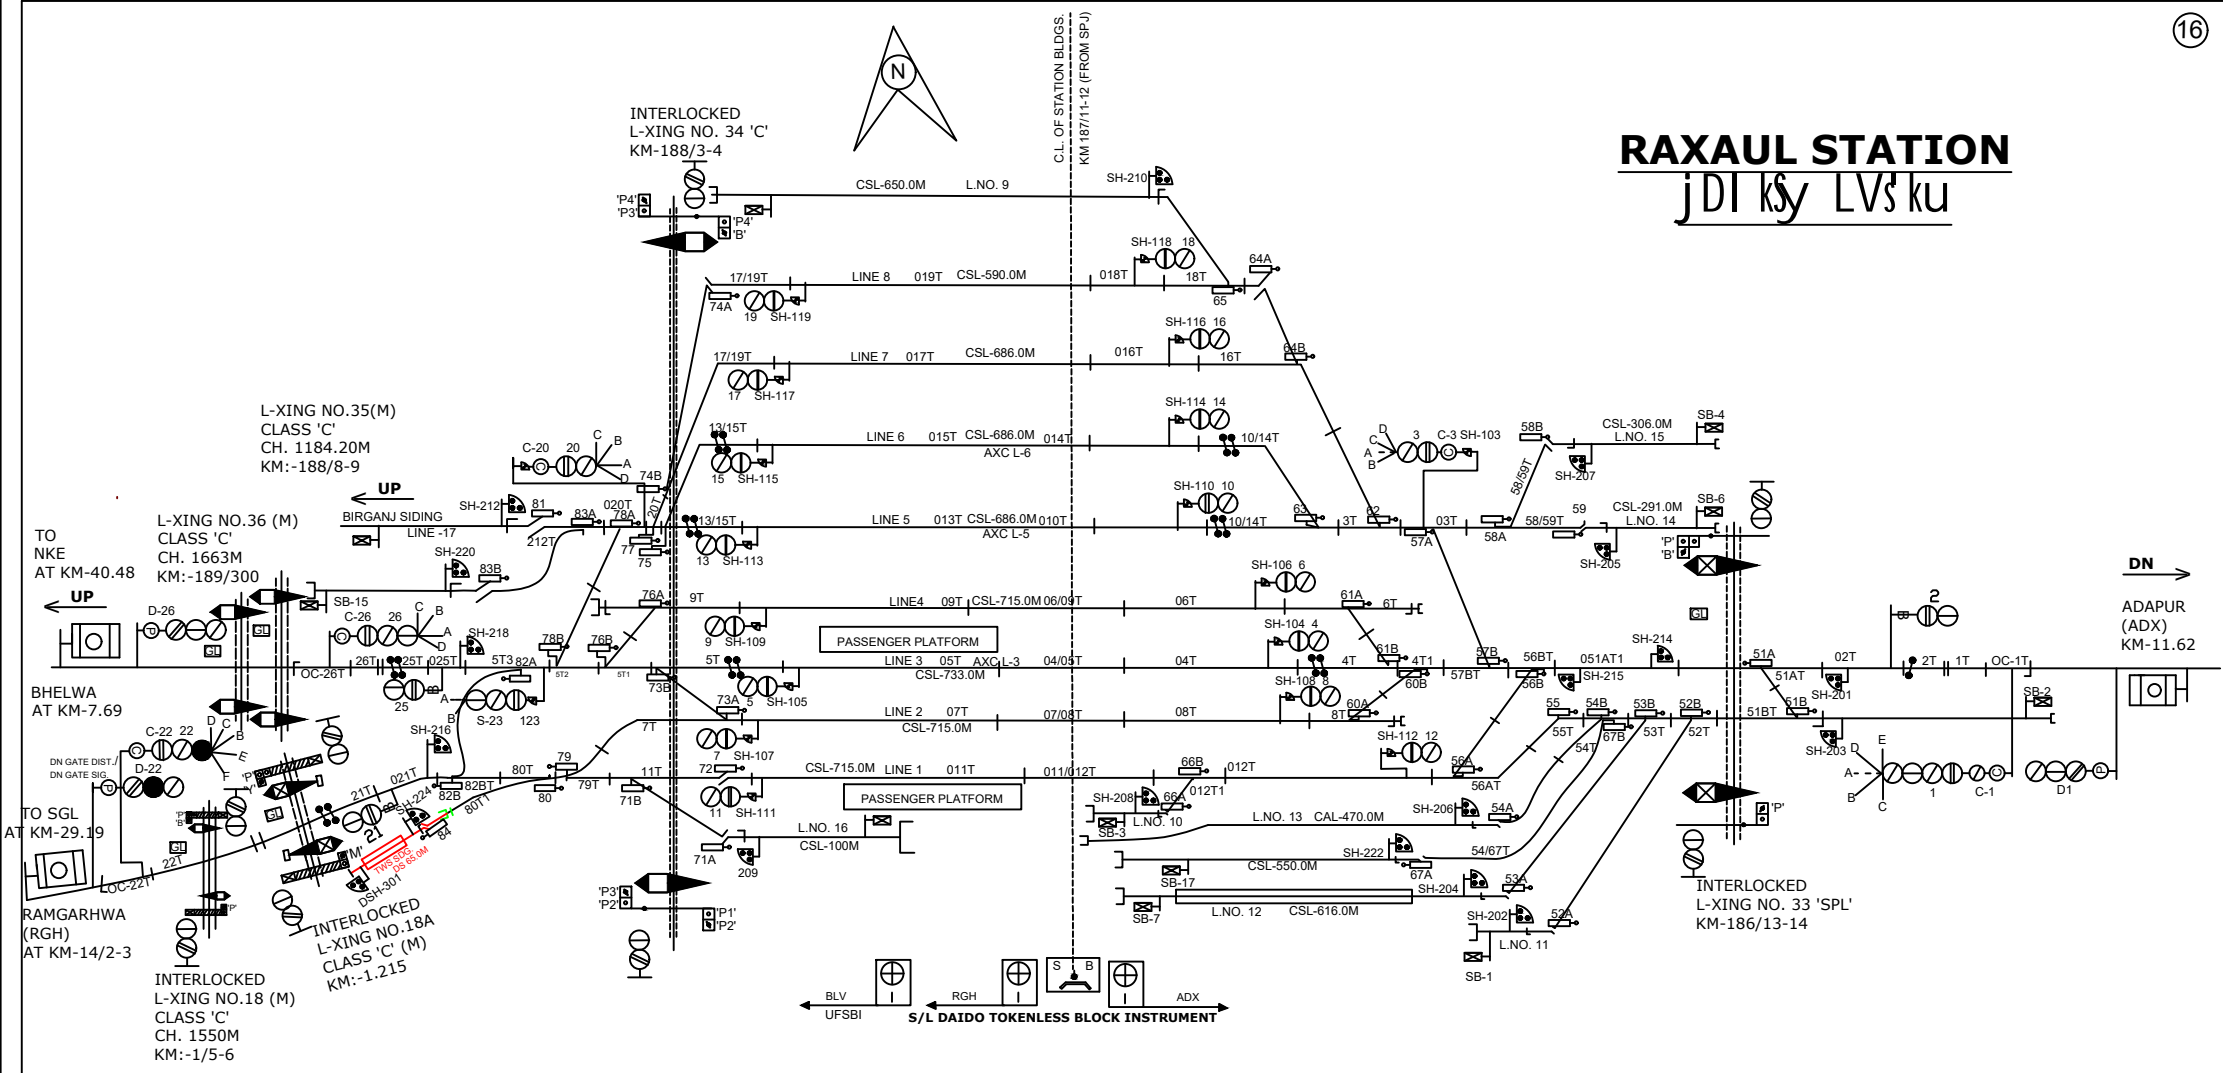

L-XING NO.35(M)
CLASS 'C'
CH. 1184.20M
KM:-188/8-9

L-XING NO.36 (M)
CLASS 'C'
CH. 1663M
KM:-189/300

INTERLOCKED
L-XING NO.18A
CLASS 'C' (M)
KM:-1.215

INTERLOCKED
L-XING NO.33 'SPL'
KM-186/13-14

INTERLOCKED
L-XING NO.18 (M)
CLASS 'C'
CH. 1550M
KM:-1/5-6

MAGNETO TELEPHONE PROVIDED BETWEEN PANEL ROOM ,L.C. GATE NO. 15'C, 16'C, 18,18A'C, 29'C, 30'C, 31'C, 33,34, 35, 36 & 37.

CLASS OF STATION : B
STD OF SIG & INTERLOCKING: STD-II ®

EAST CENTRAL RAILWAY SAMASTIPUR DIVISION				STATION WORKING RULE DIAGRAM MACL. STD-II® , CLASS 'B'	RAXAUL	SWRD NO.-
	SR.DSTE/SPJ	DSTE/SPJ	JE/DRG	TO SUIT SIP NO. ECR/SIP/SPJ/351/2015 ALT-XV		DY.CSTE/RE/DNR 06/2021