


SAMASTIPUR JN.

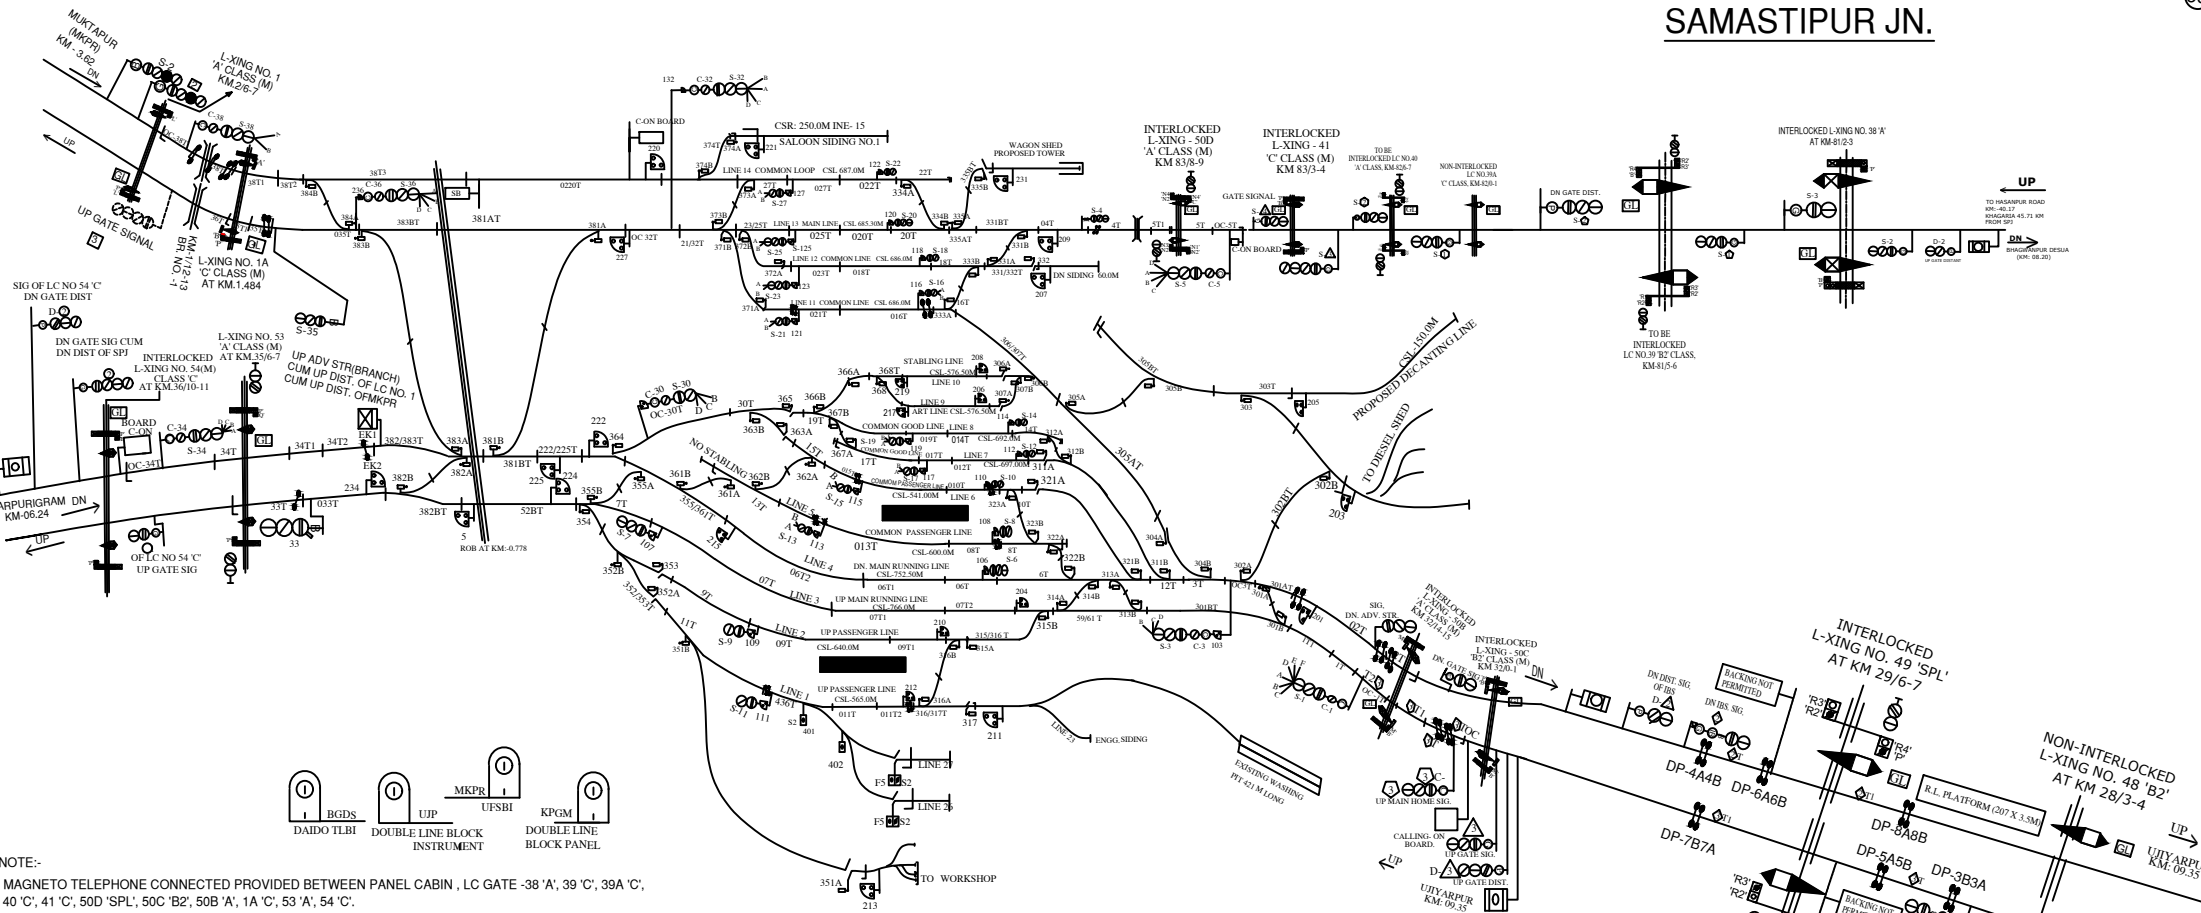

NOTE:-
 MAGNETO TELEPHONE CONNECTED PROVIDED BETWEEN PANEL CABIN , LC GATE -38 'A', 39 'C', 39A 'C', 40 'C', 41 'C', 50D 'SPL', 50C 'B2', 50B 'A', 1A 'C', 53 'A', 54 'C'.

STD OF SIG & INTERLOCKING: STD-II (R)
 CLASS OF STATION : B

EAST CENTRAL RAILWAY SAMASTIPUR DIVISION	STATION WORKING RULE DIAGRAM MACL. STD-II (R) CLASS 'B'	SAMASTIPUR
S. DSTI/SPJ	BS/BS/SPJ	DE/DRGO

SWRD NO.- SR.DSTE/SPJ 2019(RD)/08

TO SUIT S/P NO. FOR S/P NO. 14/72019 ALT. 3X