
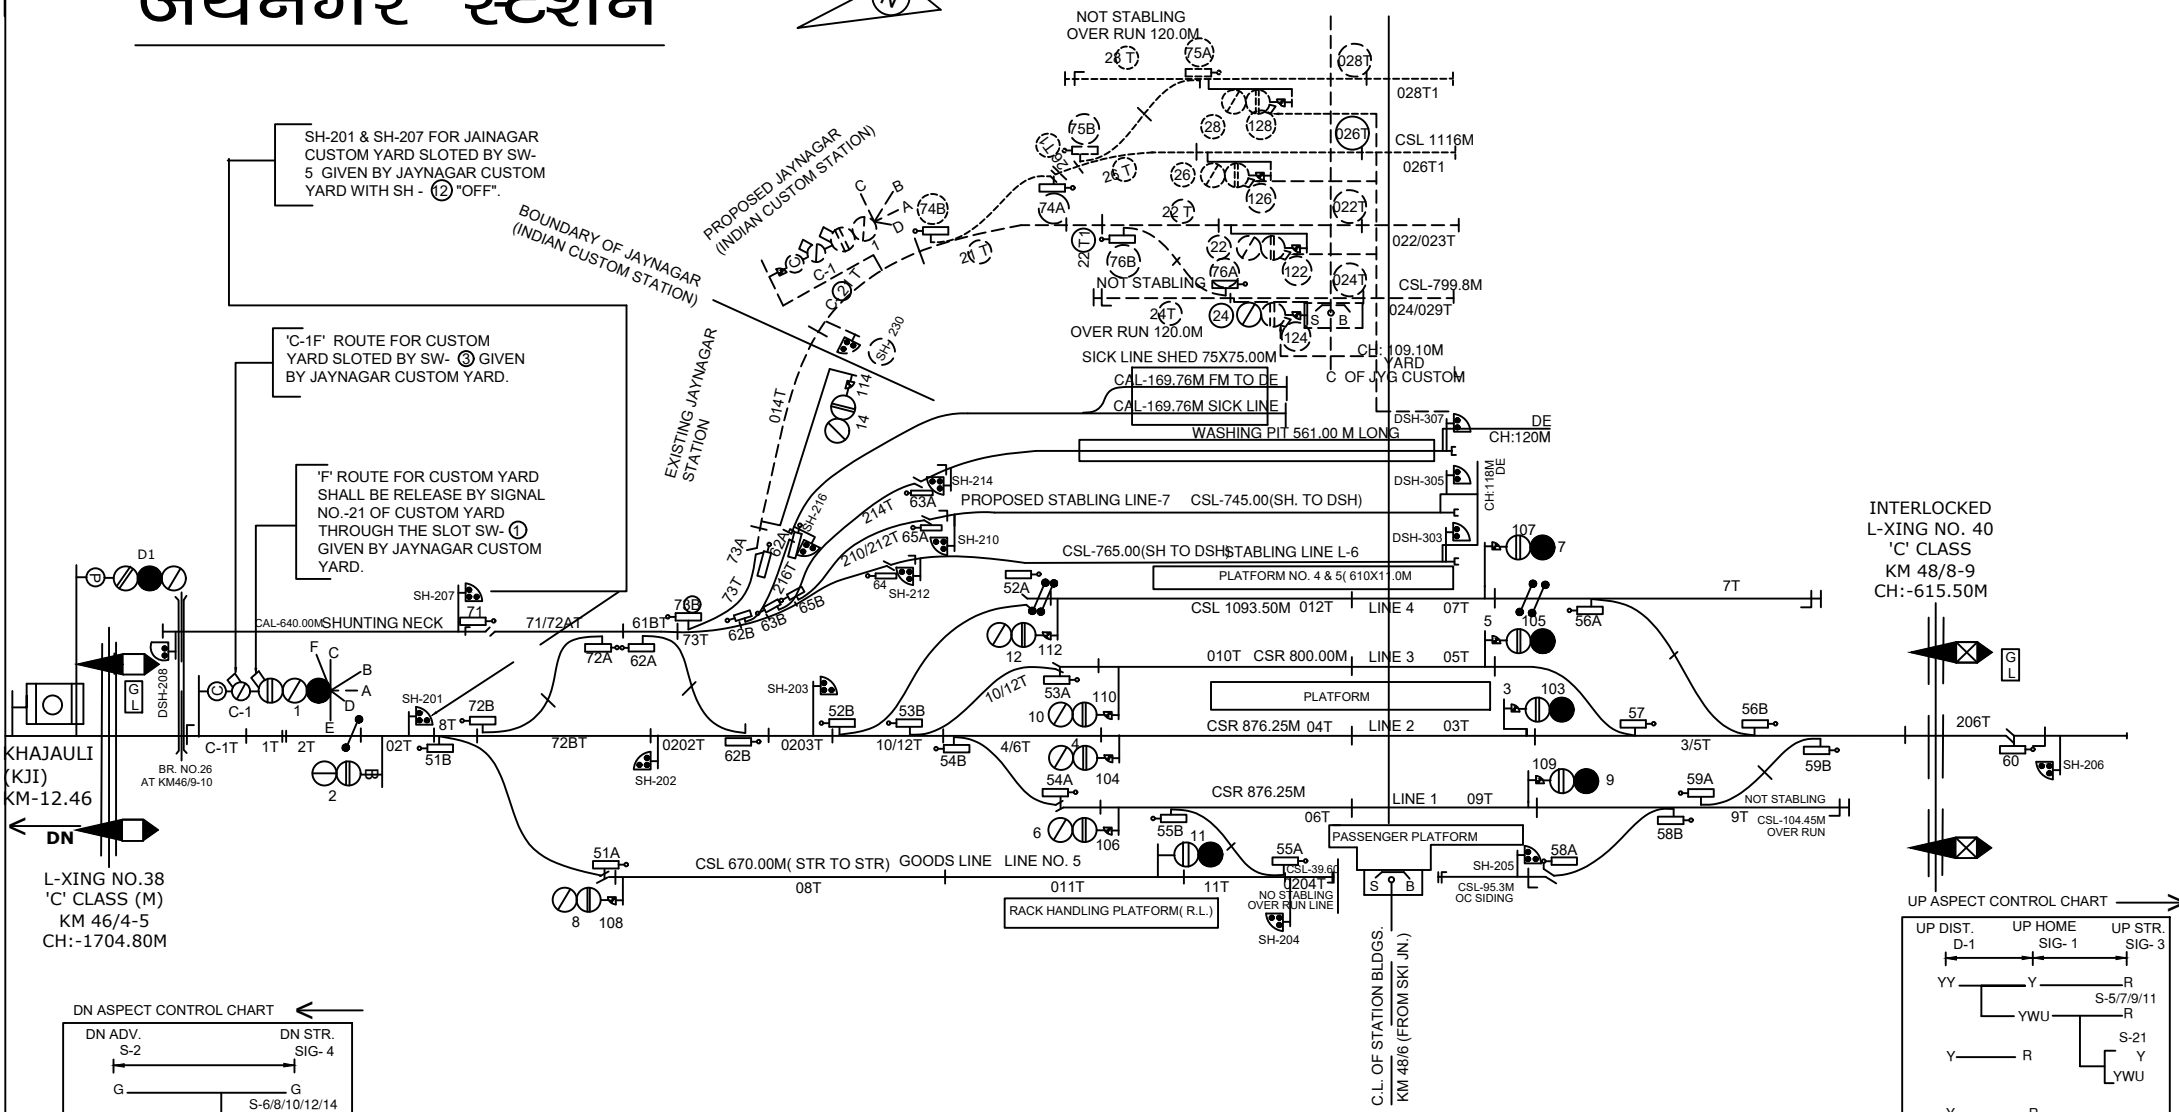


# JAYNAGAR STATION

## जयनगर स्टेशन

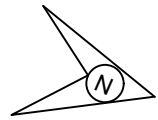


SH-201 & SH-207 FOR JAINAGAR CUSTOM YARD SLOTTED BY SW-5 GIVEN BY JAYNAGAR CUSTOM YARD WITH SH - 12 "OFF".


'C-1F' ROUTE FOR CUSTOM YARD SLOTTED BY SW-3 GIVEN BY JAYNAGAR CUSTOM YARD.

'F' ROUTE FOR CUSTOM YARD SHALL BE RELEASE BY SIGNAL NO.-21 OF CUSTOM YARD THROUGH THE SLOT SW-1 GIVEN BY JAYNAGAR CUSTOM YARD.

KHAJALI (KJI)  
KM-12.46  
L-XING NO.38  
'C' CLASS (M)  
KM 46/4-5  
CH:-1704.80M

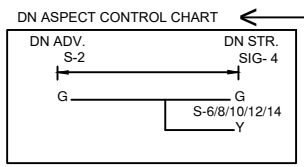

INTERLOCKED L-XING NO. 40  
'C' CLASS  
KM 48/8-9  
CH:-615.50M

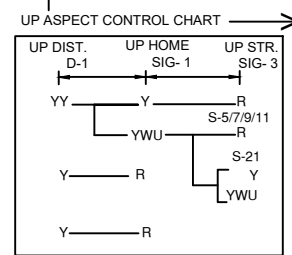

NOTE:-  
MAGNETO TELEPHONE CONNECTED PROVIDED BETWEEN PANEL CABIN , LC GATE -34, 35, 36, 37, 38& 40'C'.  
HASSDAC ON BERTHING LINE NO.-4 IS PROPOSED IN PARALLEL TO TRACK CIRCUIT.

EAST CENTRAL RAILWAY SAMASTIPUR DIVISION	STATION WORKING RULE DIAGRAM			JAYNAGAR & JAYNAGAR (INDIAN CUSTOM STATION)	SWRD NO.-  SR.DSTE/SPJ 2018(RD)/13
	SR.DSTE/SPJ	DSTE/SPJ	JE/DRG		