



JAYNAGAR STATION

जयनगर स्टेशन

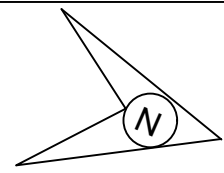

JAYNAGAR YARD SHOWN THUS:
 JAYNAGAR(INDIAN CUSTOM STATION) SHOWN THUS:

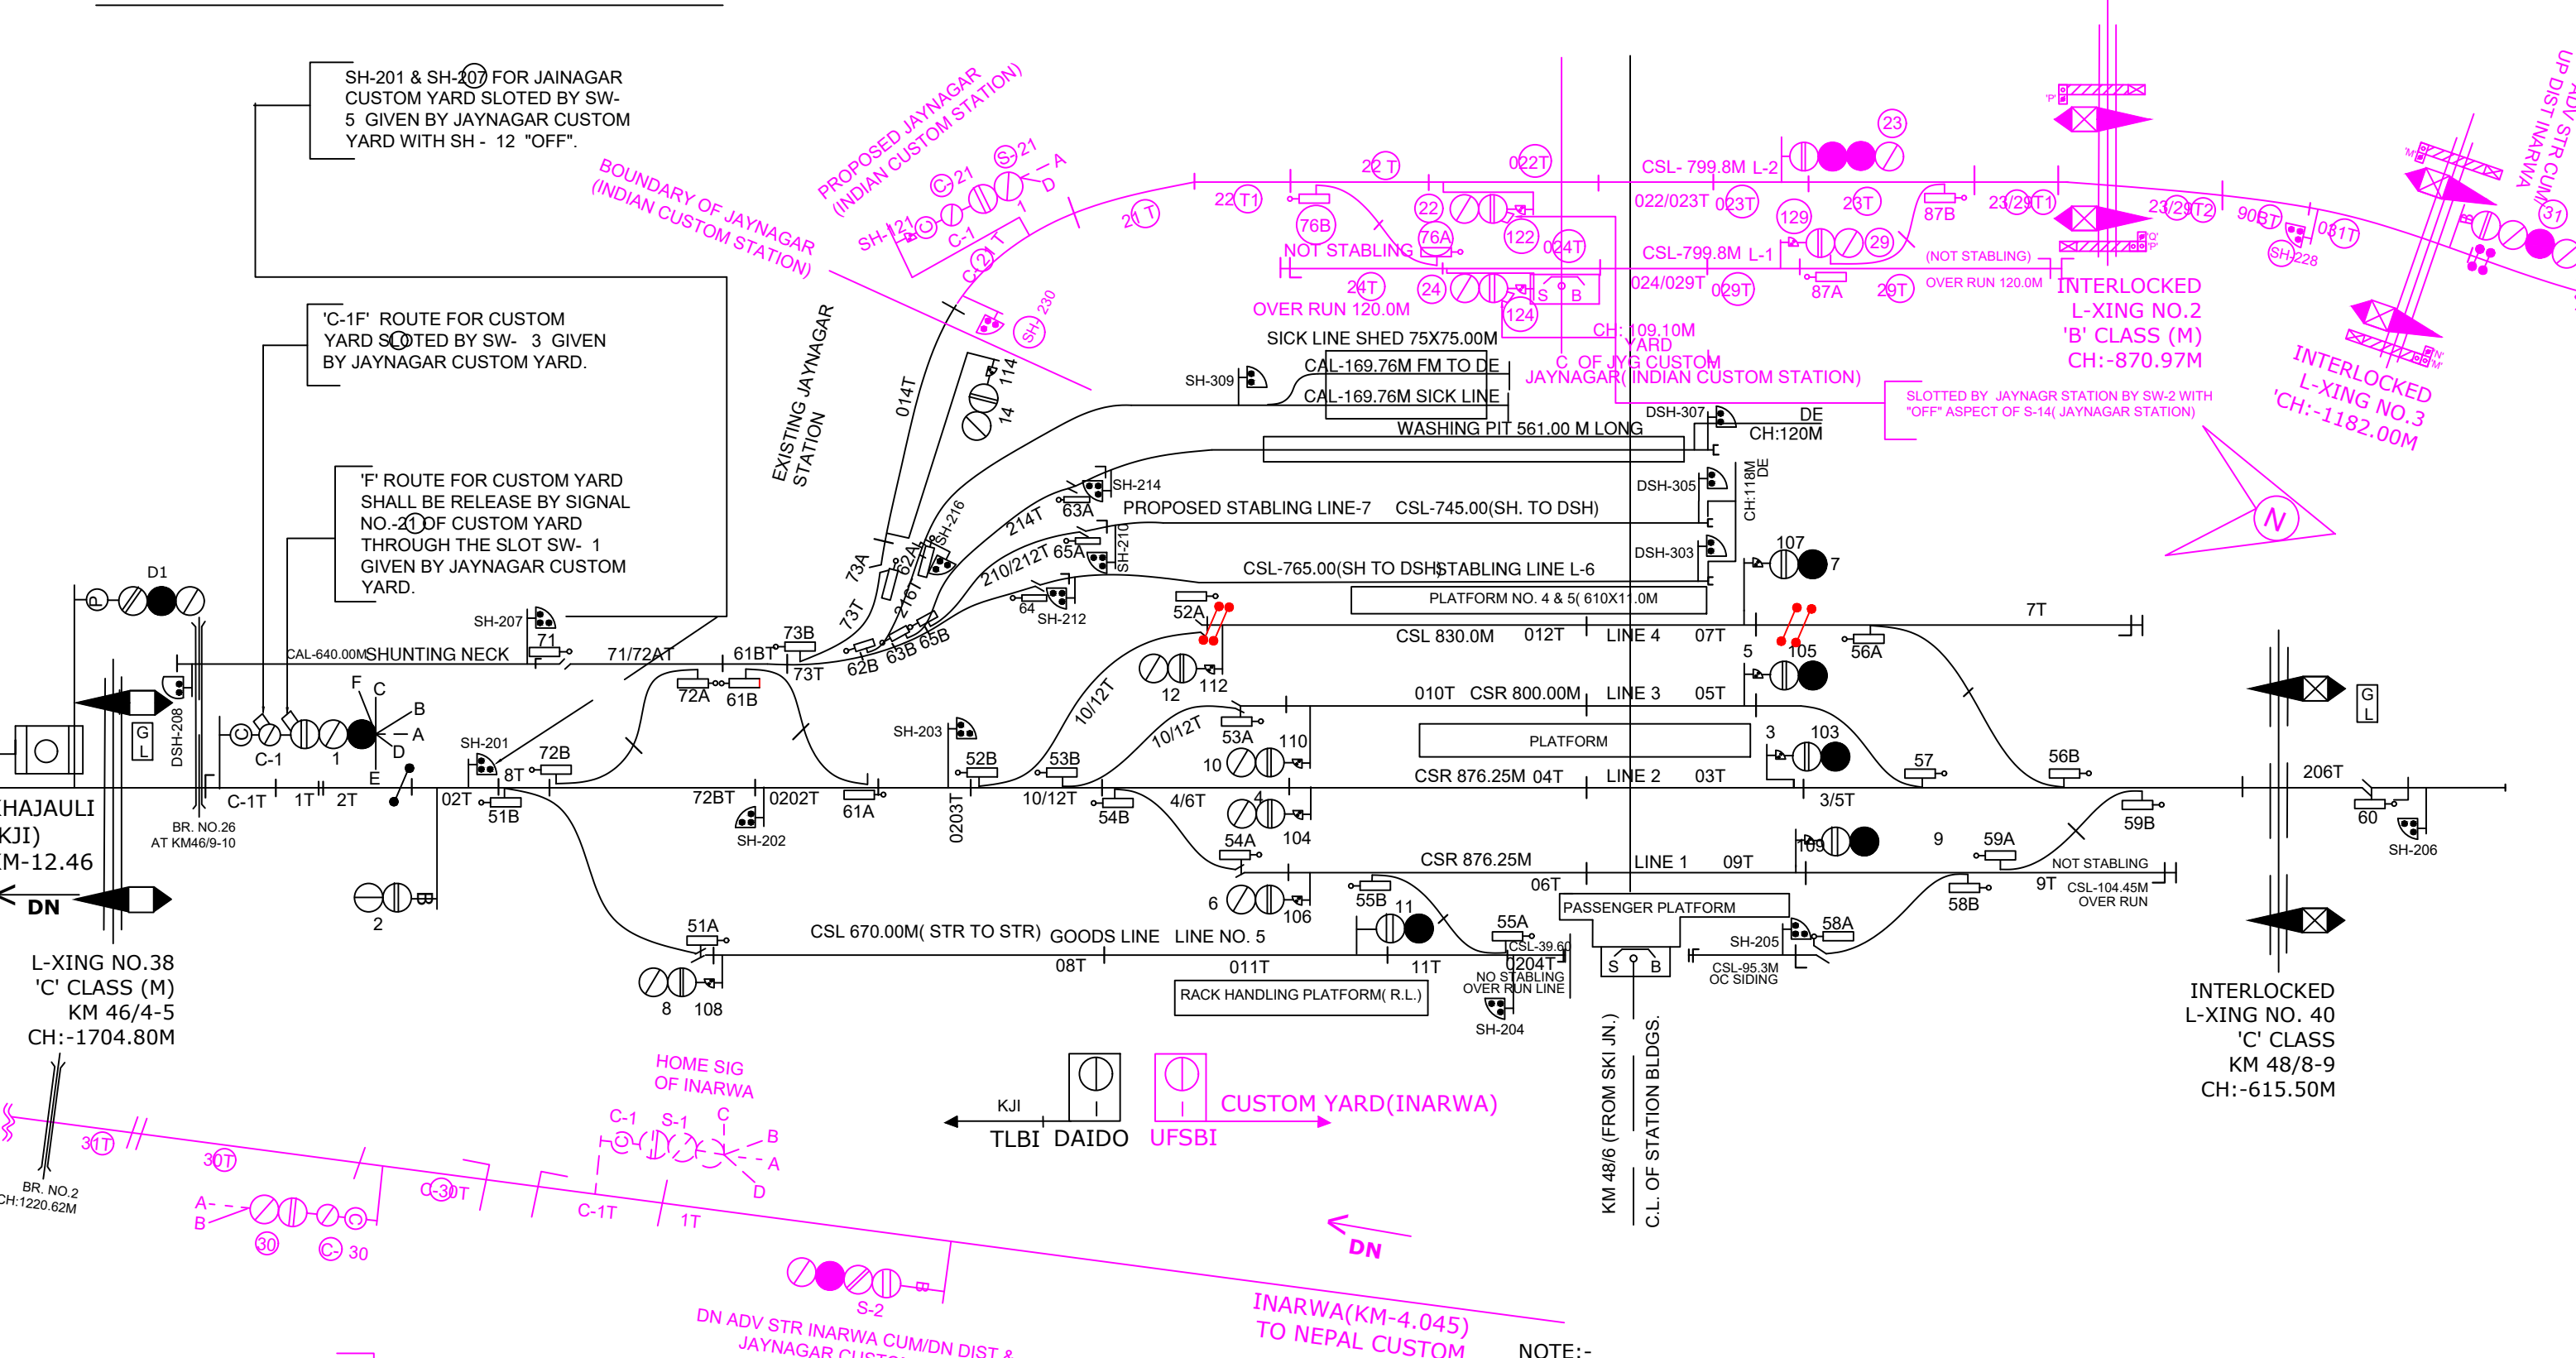

SH-201 & SH-207 FOR JAINAGAR CUSTOM YARD SLOTTED BY SW- 5 GIVEN BY JAYNAGAR CUSTOM YARD WITH SH- 12 "OFF".

'C-1F' ROUTE FOR CUSTOM YARD SLOTTED BY SW- 3 GIVEN BY JAYNAGAR CUSTOM YARD.

'F' ROUTE FOR CUSTOM YARD SHALL BE RELEASE BY SIGNAL NO.-21 OF CUSTOM YARD THROUGH THE SLOT SW- 1 GIVEN BY JAYNAGAR CUSTOM YARD.

KHAJAUJI (KJI) KM-12.46

L-XING NO.38 'C' CLASS (M) KM 46/4-5 CH:-1704.80M

INTERLOCKED L-XING NO. 40 'C' CLASS KM 48/8-9 CH:-615.50M

CLASS OF STATION : B
 STD OF SIG & INTERLOCKING: STD-II (R) JAYNAGAR(INDIAN CUSTOM STATION)

CLASS OF STATION : B
 STD OF SIG & INTERLOCKING: STD-II (R) JAYNAGAR

NOTE:-
 HASSDAC ON BERTHING LINE NO.-4 IS PROPOSED IN PARALLEL TO TRACK CIRCUIT.
 MAGNETO TELEPHONE CONNECTED PROVIDED BETWEEN PANEL CABIN , LC GATE -34, 35, 36, 37, 38& 40'C'.

EAST CENTRAL RAILWAY SAMASTIPUR DIVISION	SR.DSTE/SPJ	SR.DOM/SPJ	STATION WORKING RULE DIAGRAM MACL, STD-II (R) CLASS 'B' OF JAYNAGAR (INDIAN CUSTOM STATION) (EI) MACL, STD-I (R) CLASS 'B' OF JAYNAGAR (EI)	JAYNAGAR & JAYNAGAR (INDIAN CUSTOM STATION)	SWRD NO.- SR.DSTE/SPJ 2018(RD)/13