
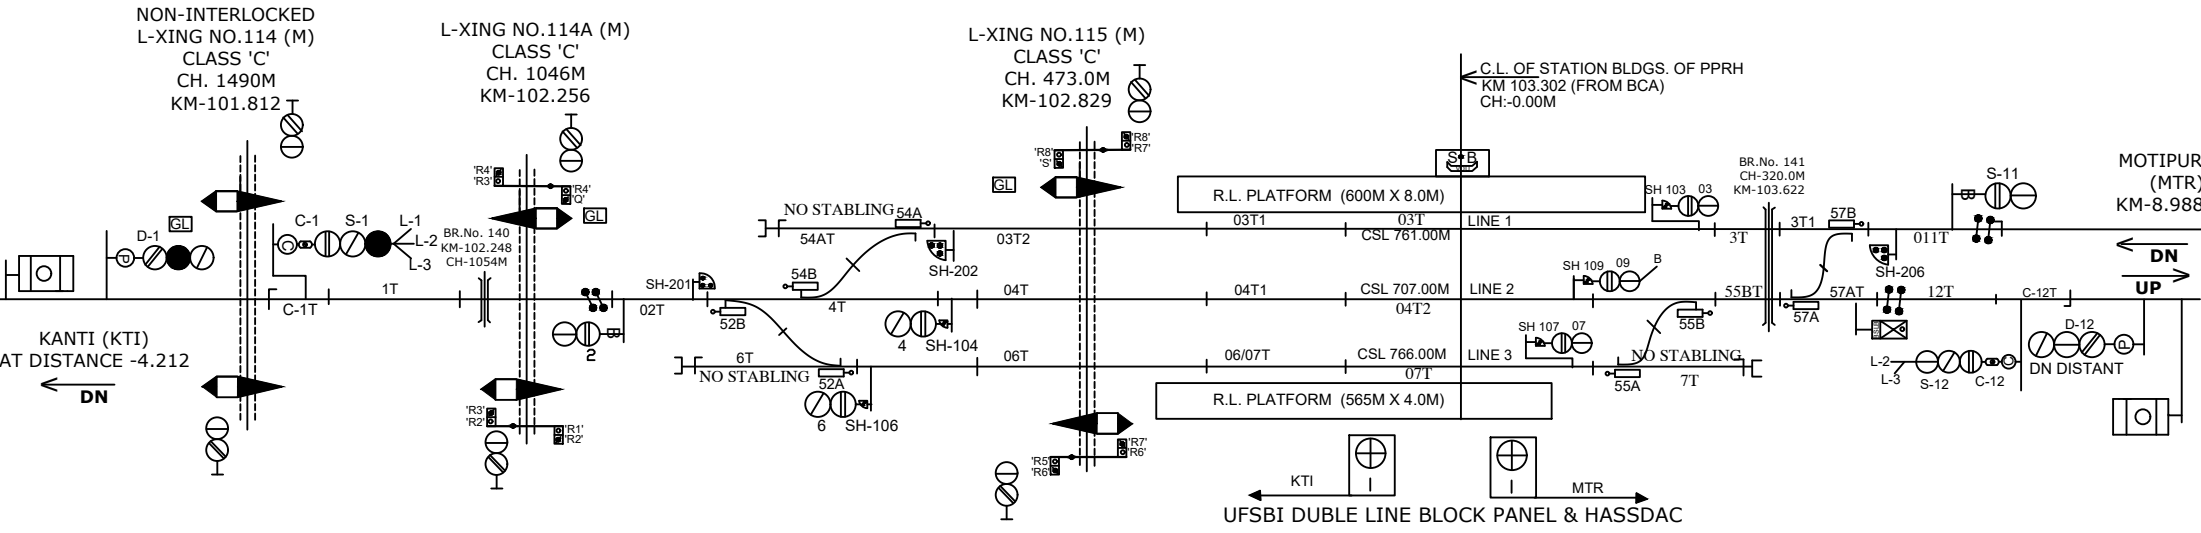


PIPRAHAN fi i jkgu LV's ku



PIPRAHAN DOUBLING EXISTING PH-1

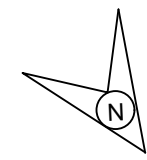

KANTI (KTI)
AT DISTANCE -4.212

MOTIPUR (MTR)
KM-8.988

UFSBI DUBLE LINE BLOCK PANEL & HASSDAC

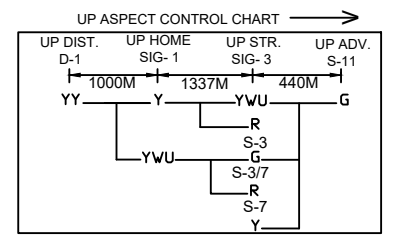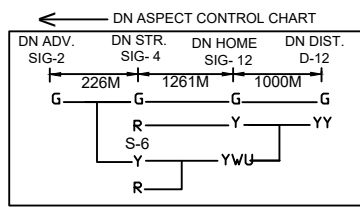

NOTE:-
MAGNETO TELEPHONE CONNECTION PROVIDED WITH L.C NO.114 'C' & 114A'C'.

CLASS OF STATION : B
STD OF SIG & INTERLOCKING: STD-II

EAST CENTRAL RAILWAY SAMASTIPUR DIVISION	SR.DSTE/SPJ	DSTE/SPJ	JE/DRG	ELECTRIC INTERLOCKING (E.I) STATION WORKING RULE DIAGRAM MACL, STD-II, CLASS 'B'	PIPRAHAN fi i jkgu	SWRD NO.-
						DY.CSTE/PROJ 2015(RD)/04
				TO SUIT SIP NO. ECR/SIP/SPJ-PPRH/463/2023		