


SAMASTIPUR JN.

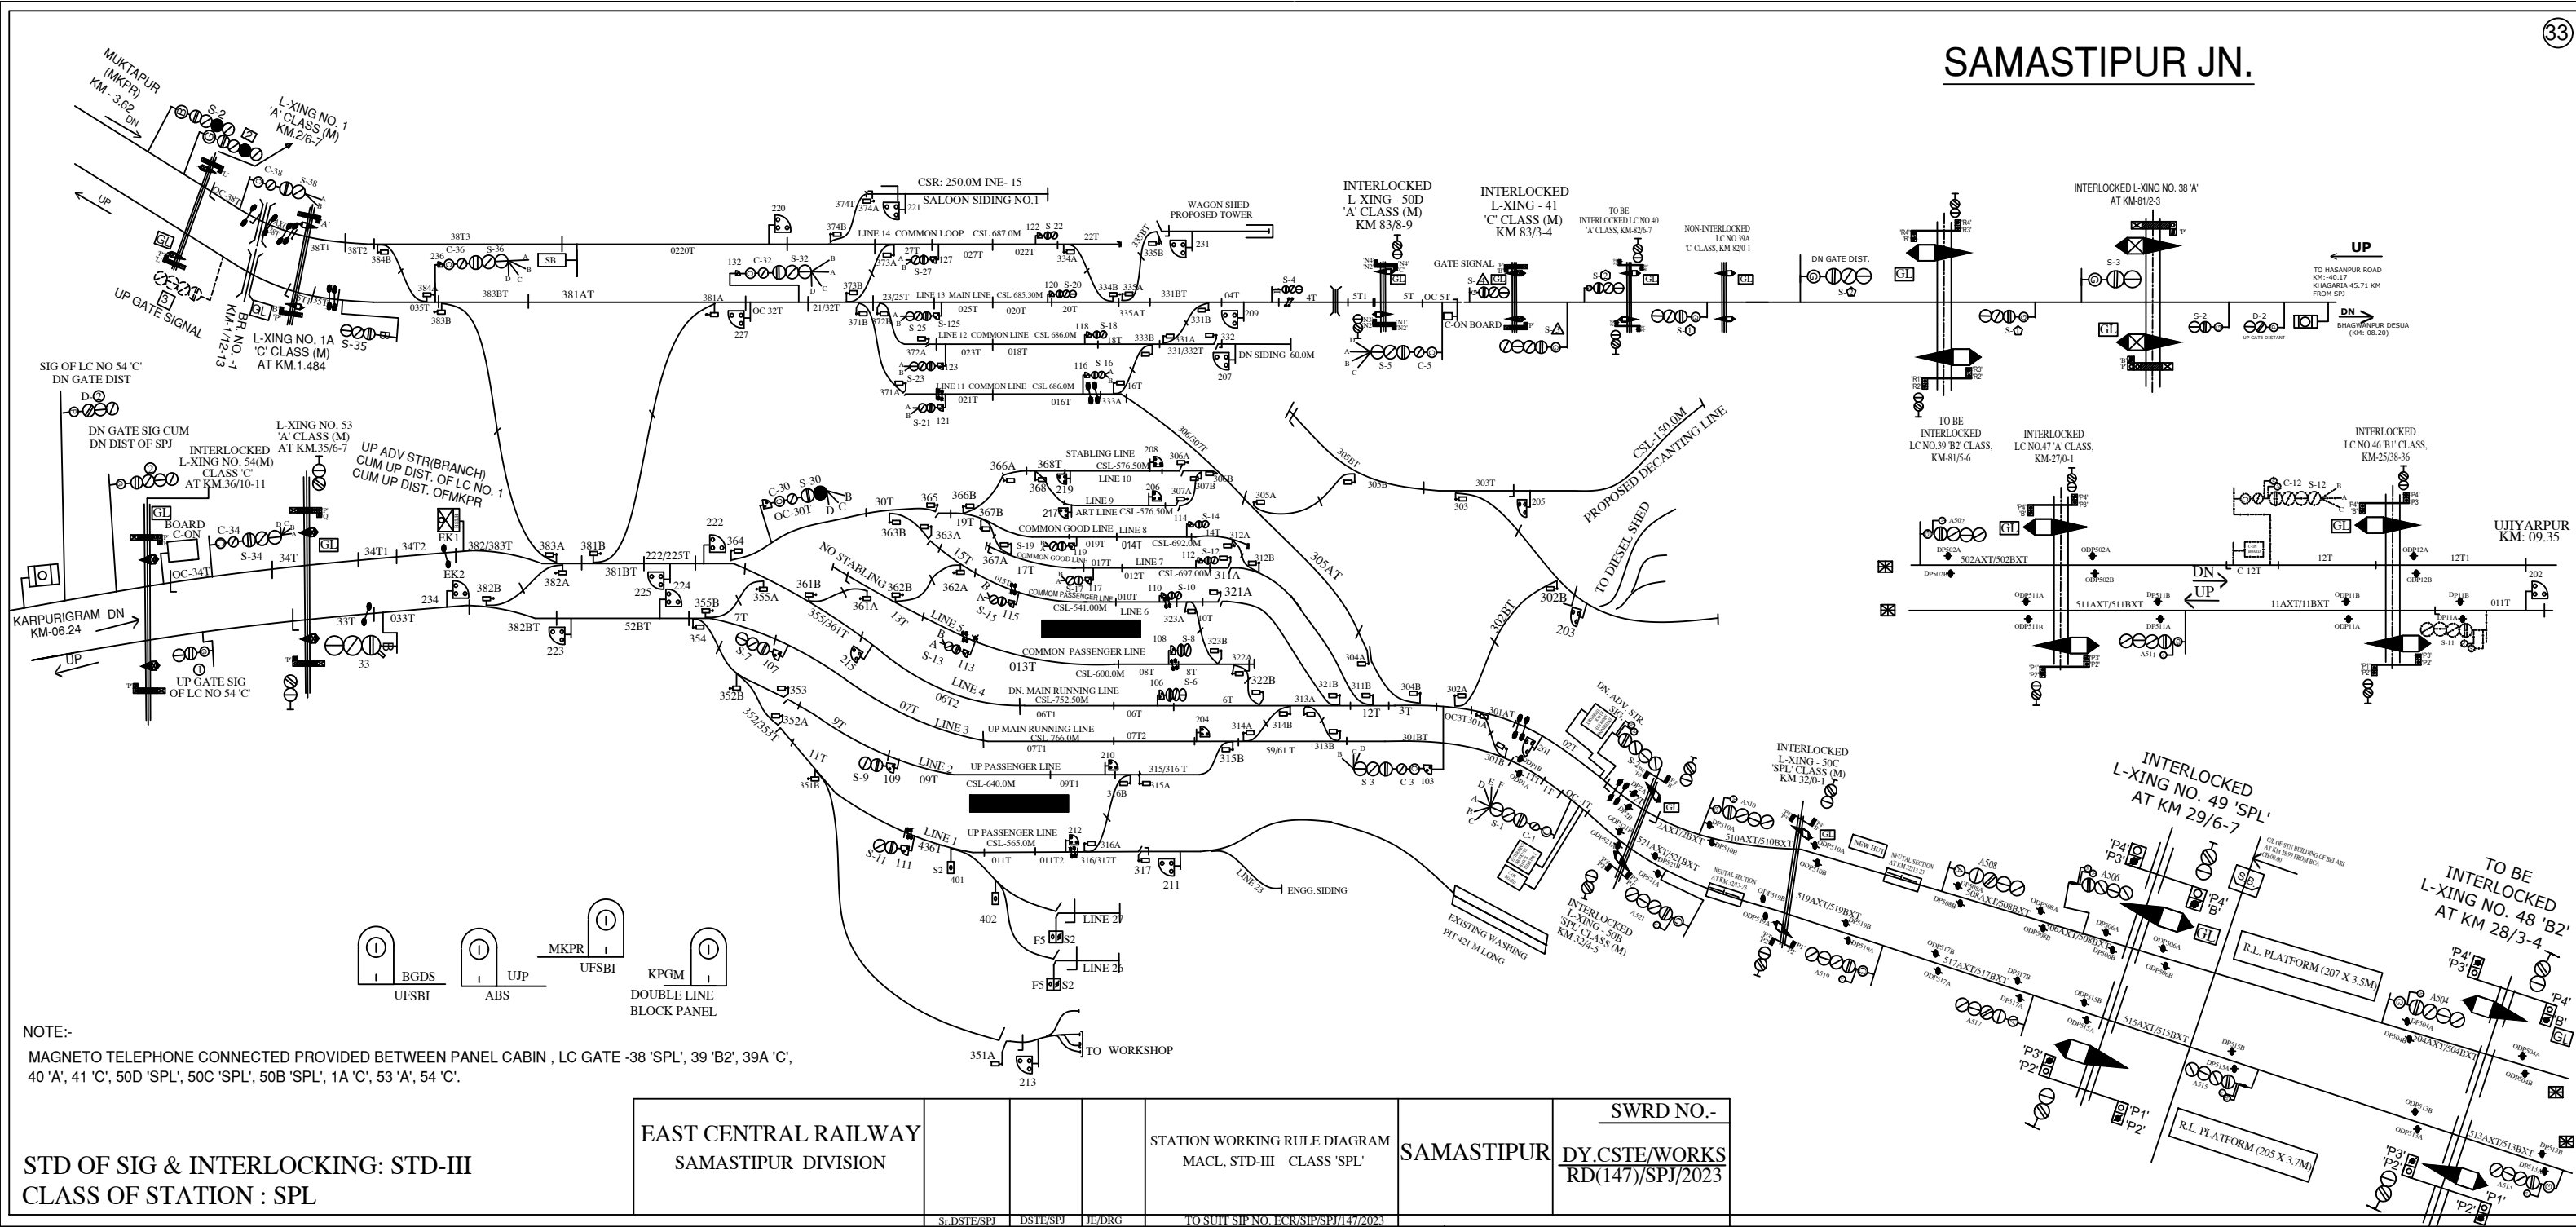

NOTE:-
 MAGNETO TELEPHONE CONNECTED PROVIDED BETWEEN PANEL CABIN , LC GATE -38 'SPL', 39 'B2', 39A 'C',
 40 'A', 41 'C', 50D 'SPL', 50C 'SPL', 50B 'SPL', 1A 'C', 53 'A', 54 'C'.

STD OF SIG & INTERLOCKING: STD-III
 CLASS OF STATION : SPL

EAST CENTRAL RAILWAY SAMASTIPUR DIVISION	STATION WORKING RULE DIAGRAM MACL. STD-III CLASS 'SPL'	SAMASTIPUR	SWRD NO.-
			DY.CSTE/WORKS RD(147)/SPJ/2023
Sr.DSTE/SPJ	DSTE/SPJ	JE/DRG	TO SUIT SIP NO. ECR/SIP/SPJ/147/2023