
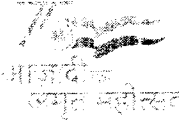


2372228
31.01.24

पूर्व मध्य रेल

East Central Railway

		प्रधानमुख्य सिग्नल एवंदूरसंचारइंजीनियर का कार्यालय हाजीपुर- 844 101 Office of the Principal Chief Signal & Telecommunication Engineer Hajipur- 844 101
---	---	--

e File 19565


SIGNAL POLICY-02/2024

Dated: 30.01.2024

Dy.CSTE/C/DHN, DNR, CPU & SPJ ✓
Dy.CSTE/W/DHN, DDU, DNR & HJP
Sr.DSTEs/DHN, DNR, MGS, SEE & SPJ

Sub:-Amendment in IPS block diagram 4L/RE and 6L/RE and LC gate Non RE/RE Area.

Vide above subject, at present IPS block diagram has been modified and new block diagram enclosed here with for kind information please. This diagram duly approved by competent authority i.e. PCSTE/ECR.

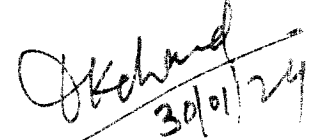
30/01/24


D.K.Chand
उप. मु.सि.दू.ई/संकेतपूर/हाजीपुर
Dy.CSTE/Signal/ECR/Hajipur
For GM/S&T/HJP

DA: IPS Drawing (3 page)

Copy to : (i) CSTE/C/N&S /MHX for kind information please.
(ii)CSTE/W/HJP for kind information please.

EAST CENTRAL RAILWAY

RDSO SPEC. NO. RDSO/SPN/165/2012 VER 3.0, SKETCH NO. SDO/IPS/PI-4L/RE/002
EAST CENTRAL RAILWAY SKETCH AS PER EI SIGNALLING SYSTEM

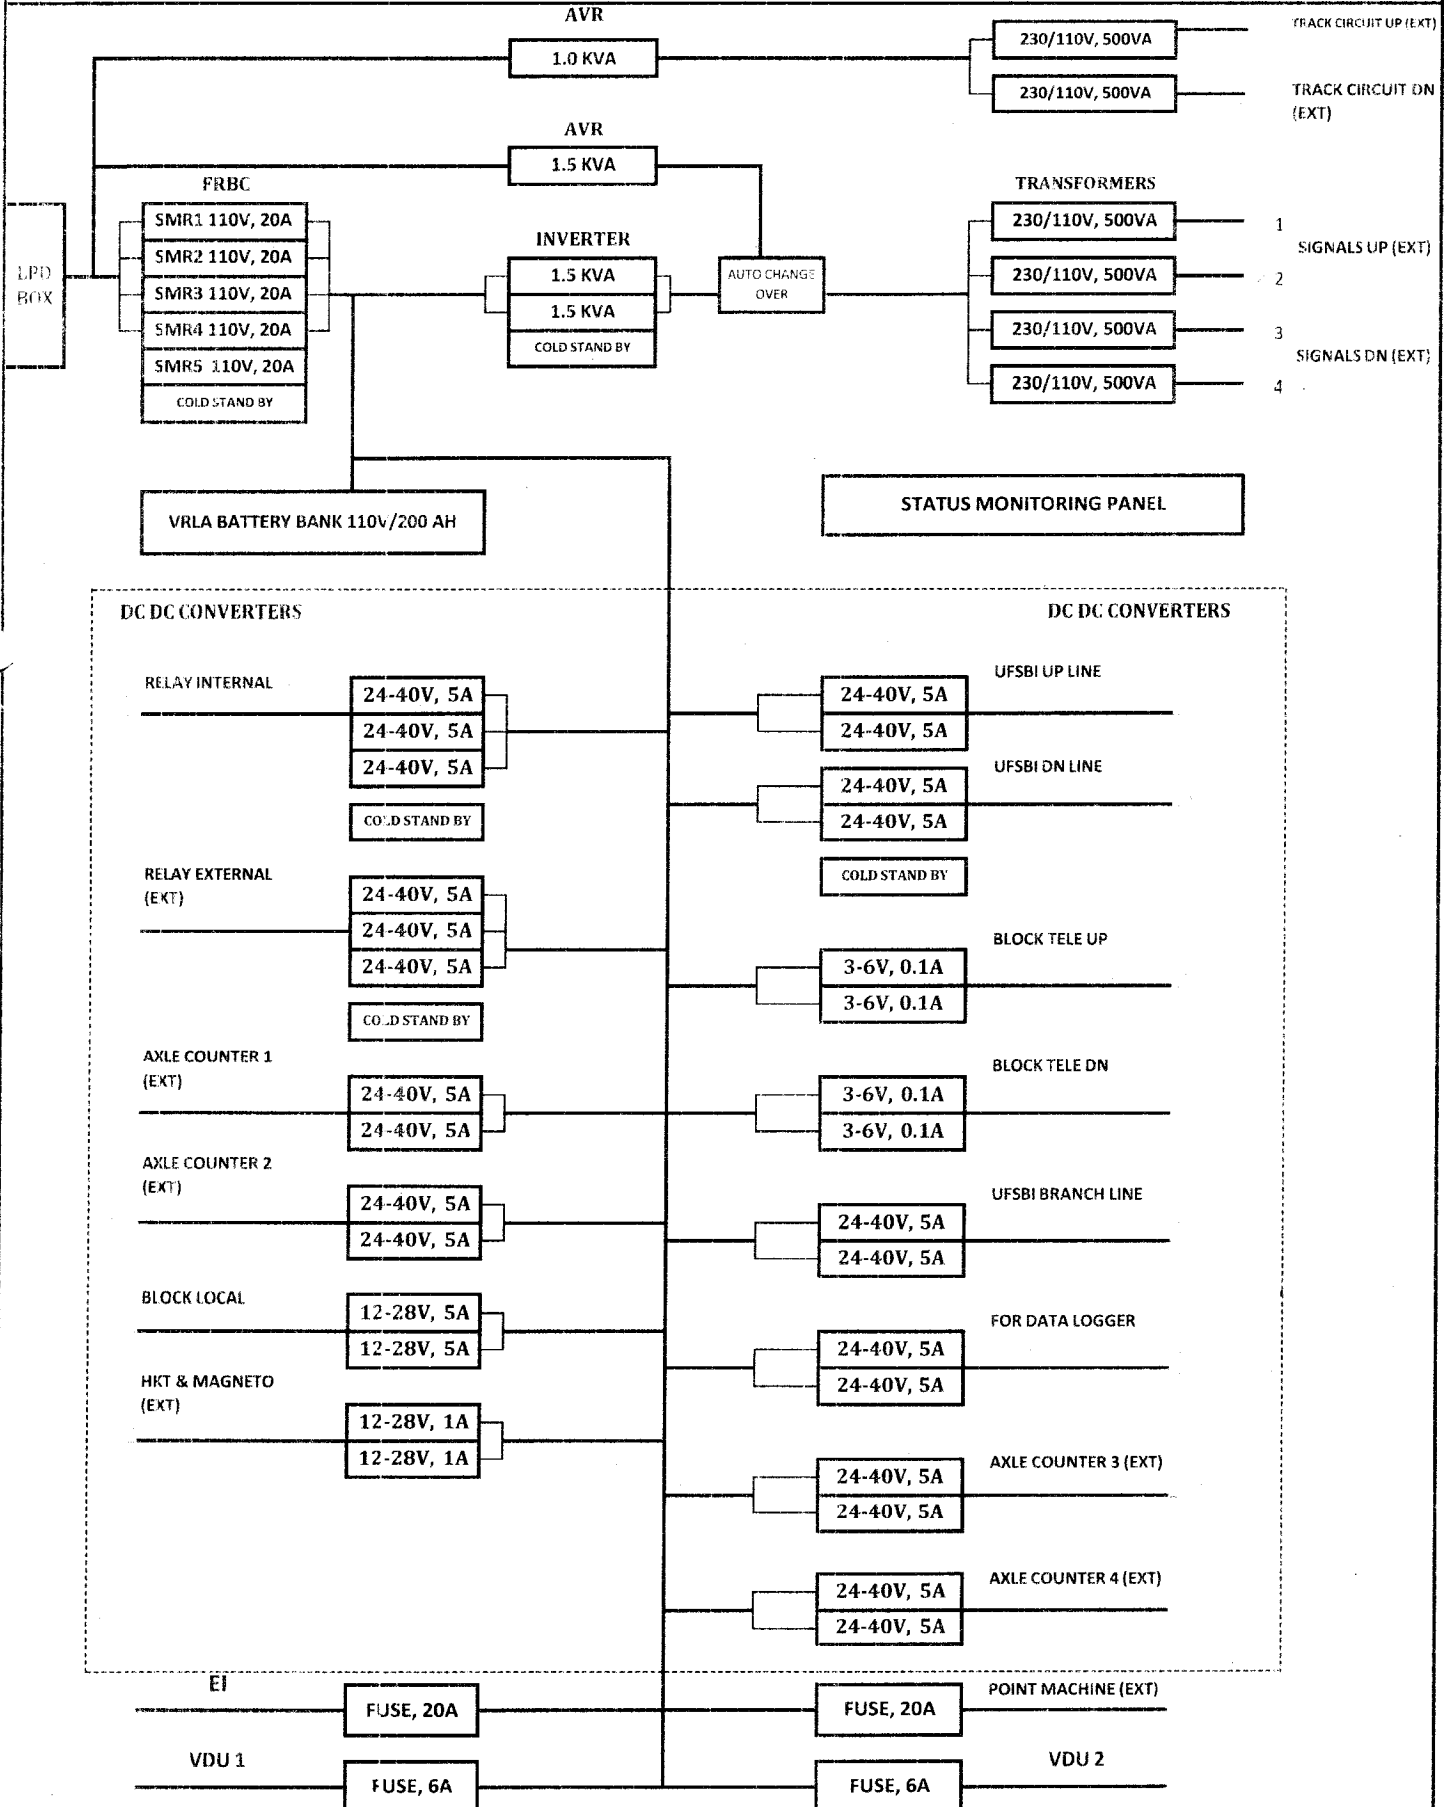


NOTE:-
Alteration done as per requirement of EI Signalling System.
All external Supply indicated as external & provision of Class CSPD may be provided at its Output Terminal.

Okal
29/01/2014
Dy CSE/Sig/HQ/ECR

EAST CENTRAL RAILWAY

RDSO SPEC. NO. RDSO/SPN/165/2012 VER 3.0, SKETCH NO. SDO/IPS/PI-6L/RE/004
EAST CENTRAL RAILWAY SKETCH AS PER SIGNALLING SYSTEM

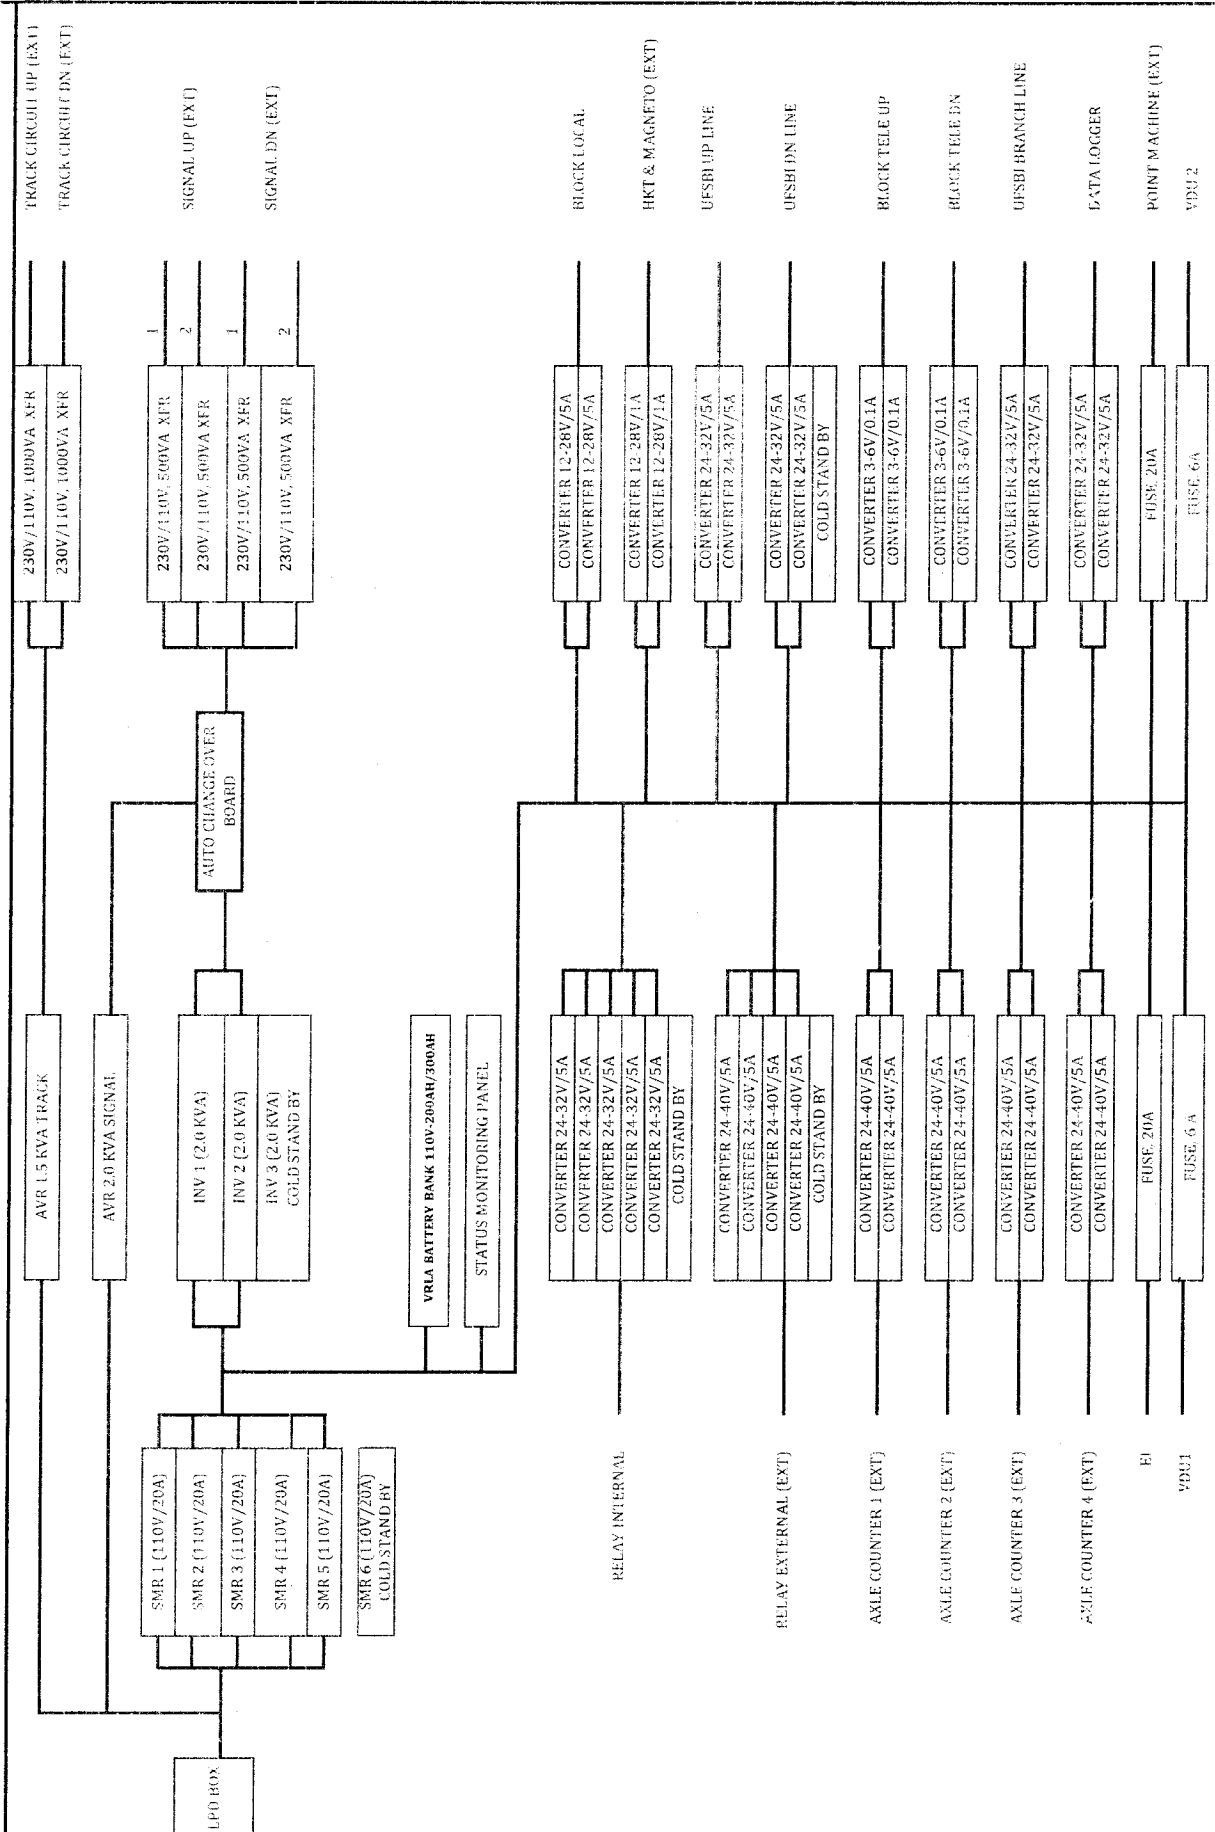


NOTE:-

Alternation done as per requirement of EI Signalling System.
All external Supply indicated as external & provision of Class C. 500 may be provided at its Output Terminal.

22/09/2012
 10/10/2012
 M. N. H. K. S. R. S.

EASTCENTRALRAILWAY

POWERSUPPLYARRANGMENTWITHIPSFORLCGATEWITHINTERLOCKEDINRE/NONREAREA(SDO/IPS/LC/007)

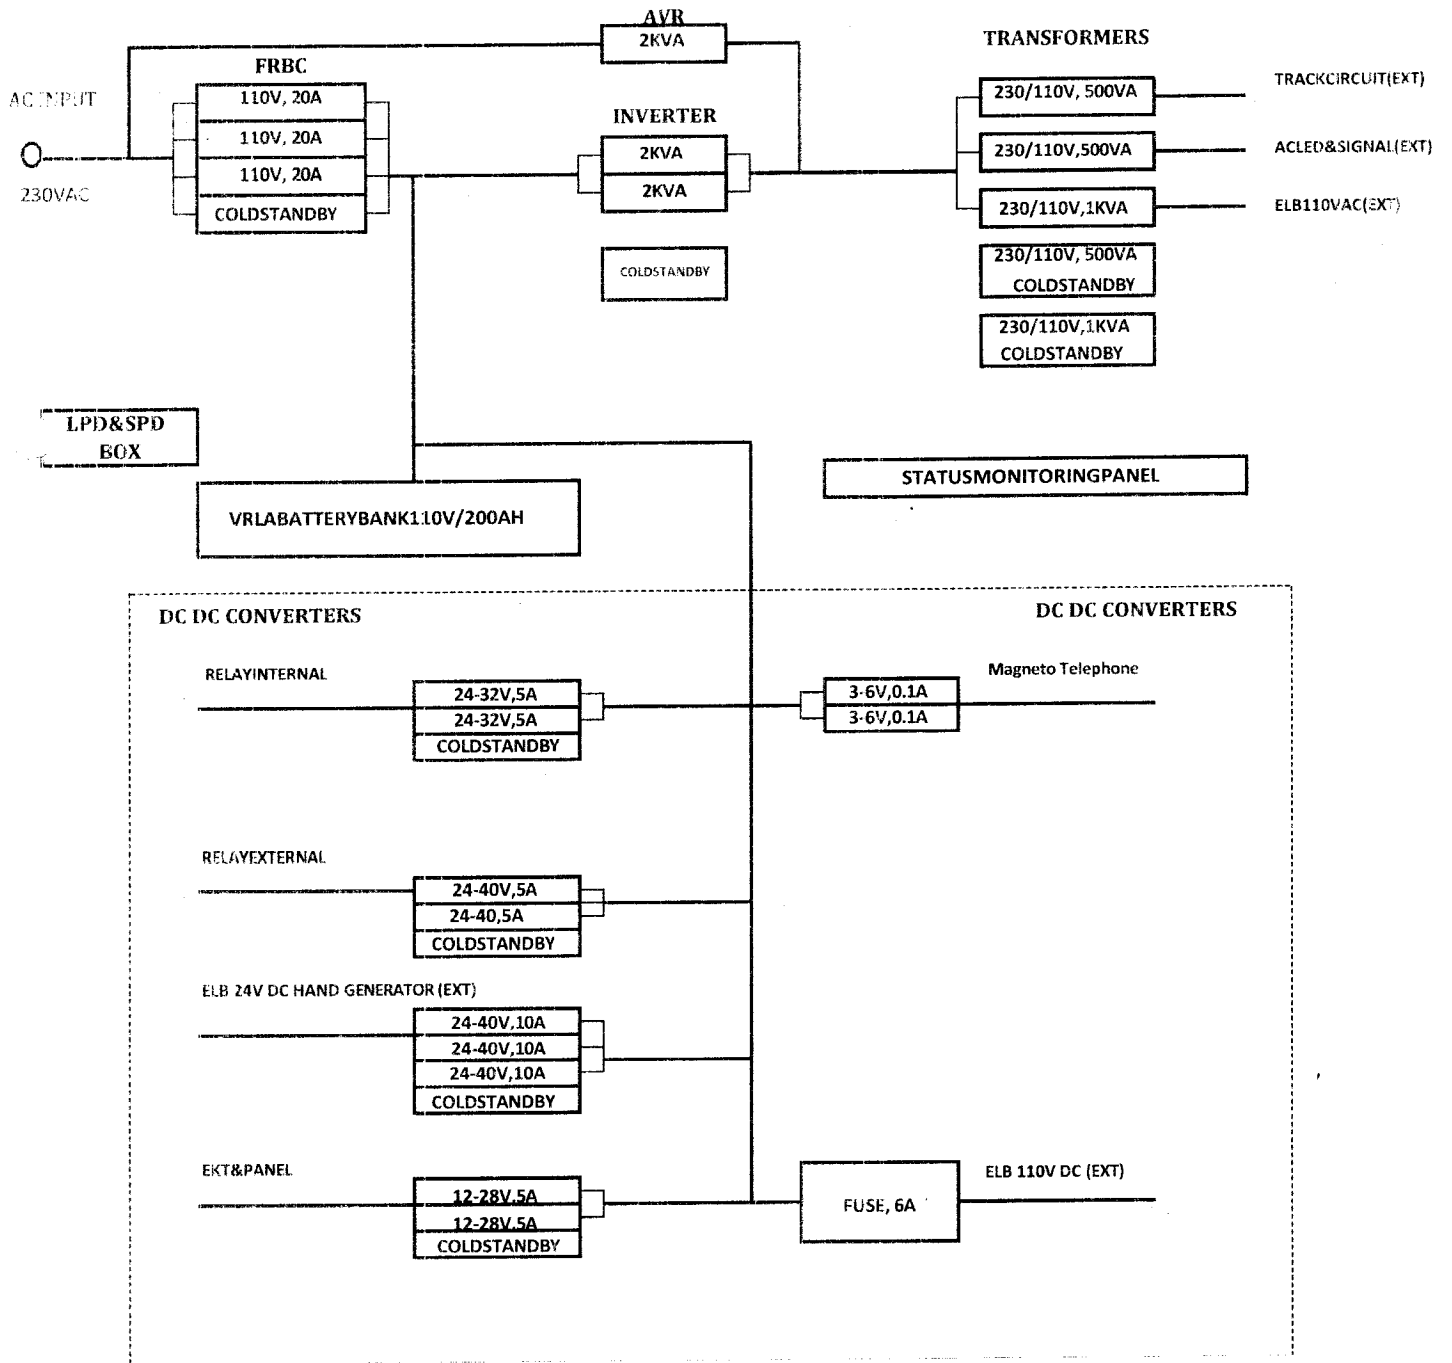

NOTE:-
All external Supply indicated as external & provision of Class CSPD may be provided at its Output Terminal.

Okelaid
29/01/2024
By CSTEL/ig/HQ/HOD