

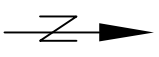


BANAHI (BYN)

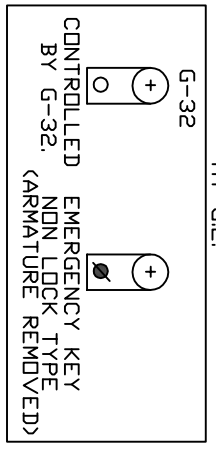


LEVEL 'X'-ING NO.57/C
C' CLASS
AT KM.620/9-10

LEVEL 'X'-ING NO.56/C
C' CLASS
AT KM. 619/12

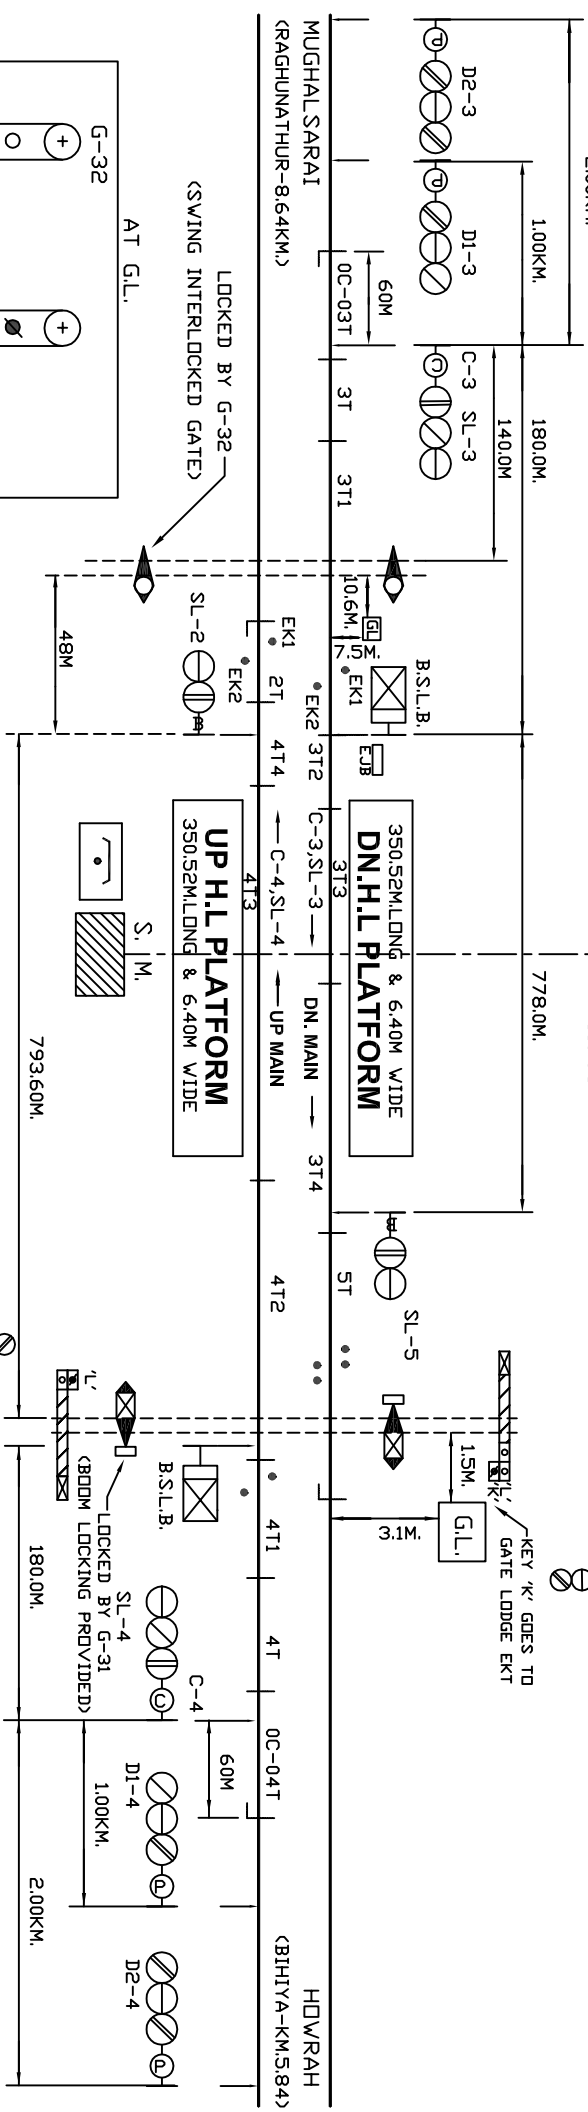

- NOTE:-
1. ABSOLUTE BLOCK SYSTEM OF WORKING WITH RAGHUNATHPUR AND BHIYA STATION.
 2. CONTROL PHONE PROVIDED AT PANEL OFFICE.
 3. MAGNETIC TELEPHONE IS CONNECTED WITH PANEL OFFICE AND LC GATE NO. 56/C & 57/C
 4. L-XING GATE NO. 57/C INTERLOCKED WITH BLOCK INSTRUMENT CONNECTED WITH BANAHI & RAGHUNATHPUR. LINE CLEAR SHALL NOT BE GIVEN UNLESS LC GATE LOCKED AGAINST ROAD TRAFFIC (ON DIRECTION).
 5. SLIDING BOOM PROVIDED AT LC GATE NO. 56/C AT KM 619/12.
 6. UFSBI BLOCK PANEL WITH HASSIADG WORKING BETWEEN BYN-RPR.
 7. UFSBI BLOCK PANEL WITH HASSIADG WORKING BETWEEN BYN-BEA.
 8. MOTOR OPERATED ELECTRICAL LIFTING BARRIER PROVIDED AT L.C.MD. 56/C AT KM 619/12.

IN PANEL
MAIN SIGNAL BUTTONS:- SL-2,SL-3,SL-4,SL-5
C-DN SIGNAL BUTTONS:- C-3 & C-4
L.C. GATE CONTROL BUTTON:- G-31, G-32.

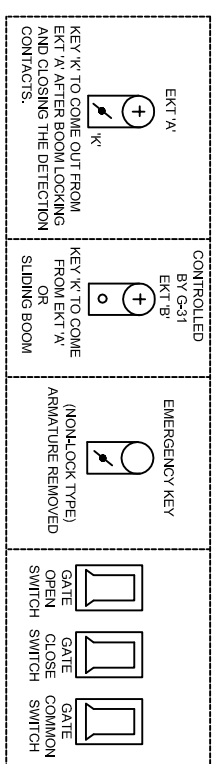

EAST CENTRAL RAILWAY	PANEL			S.R. NO. ML-41
DANAPUR DIVISION	SIGNALLING PLAN			ECR/SIP/DNR/084/2004
SP/SJTE/ECR/DNR	POST/ECR/DNR	ISS/ECR/DNR	MACI, STD-III, CLASS-3.	ALT-V.
BANAHI (BYN)				