

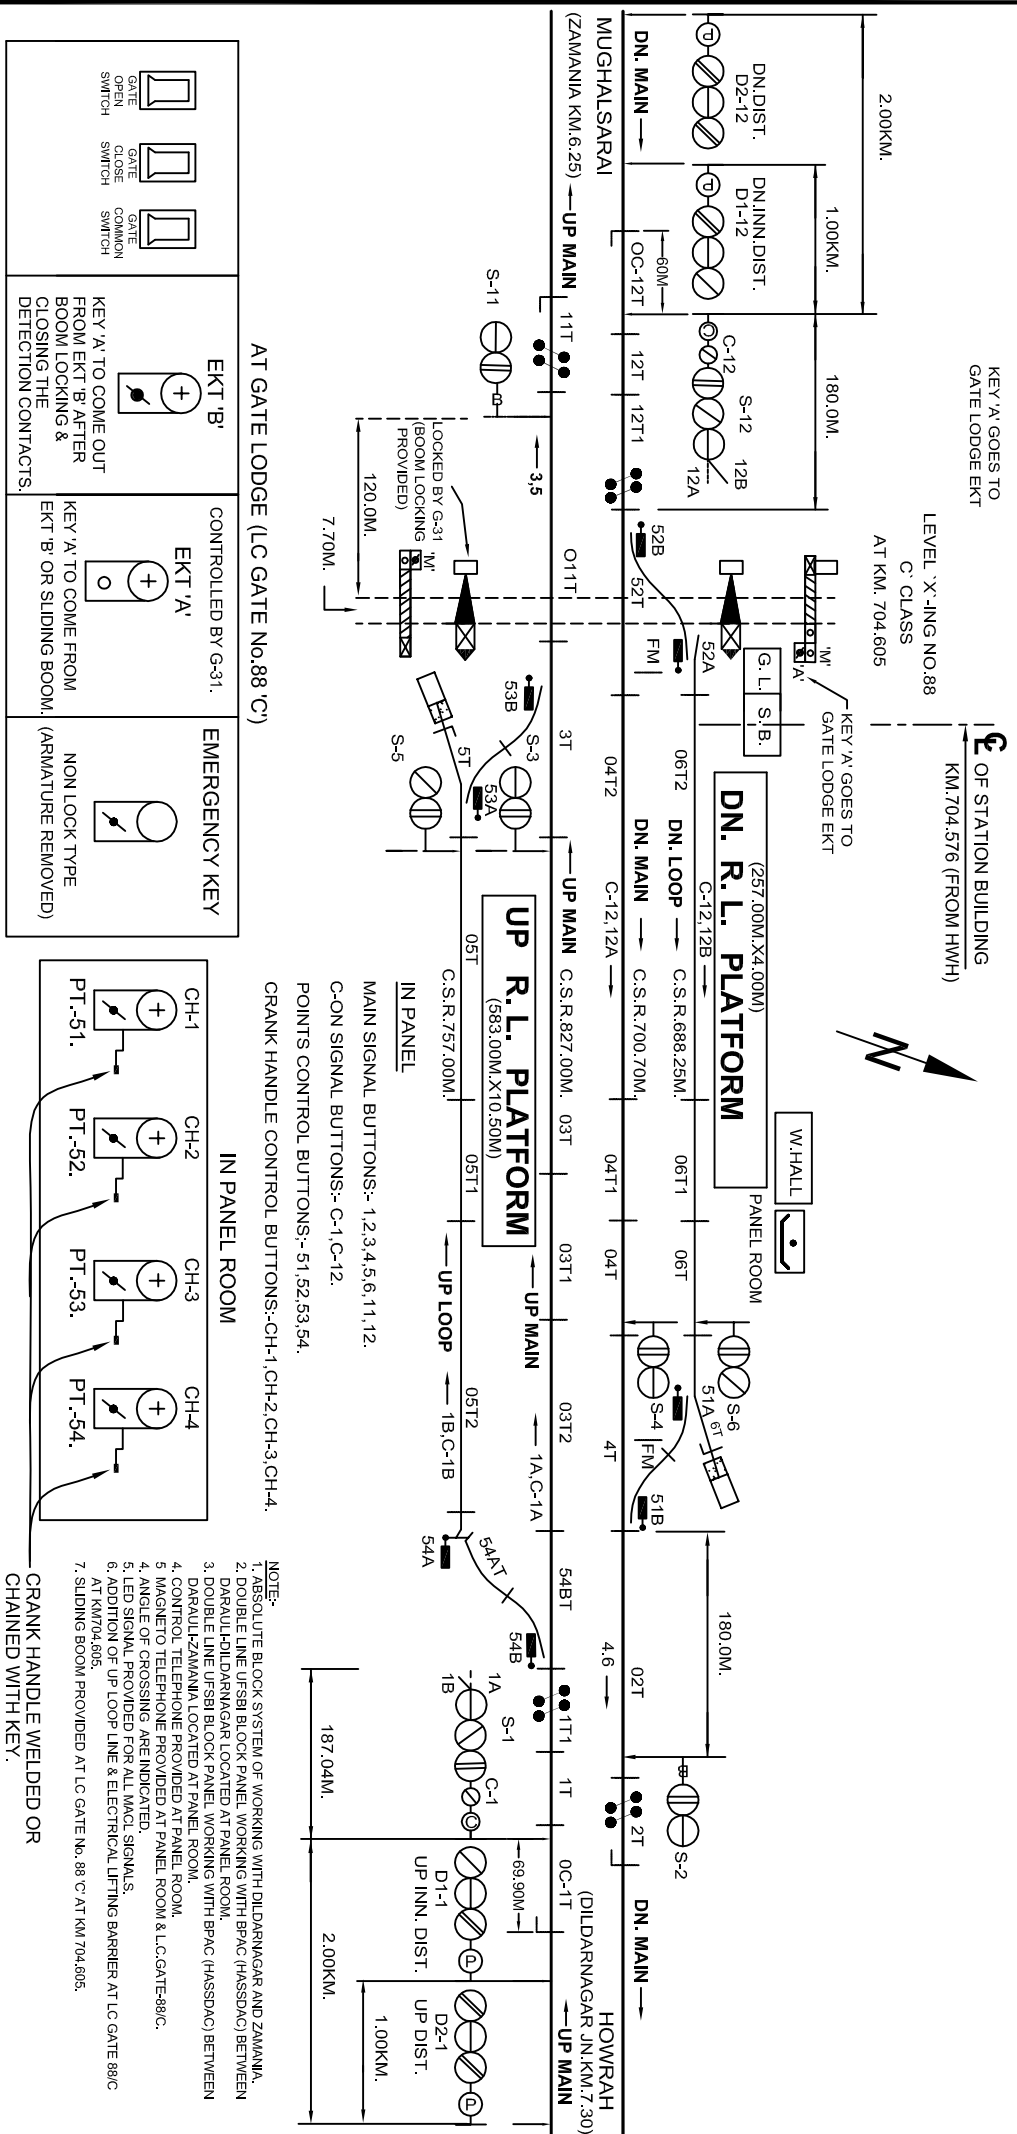


DARAULI (DRV)

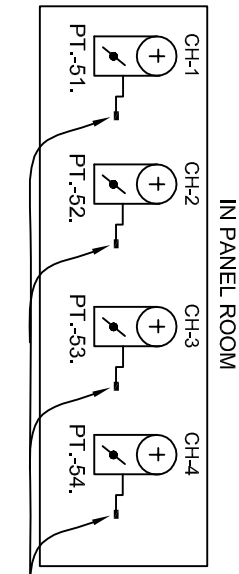

AT GATE LODGE (LC GATE NO.88 'C')

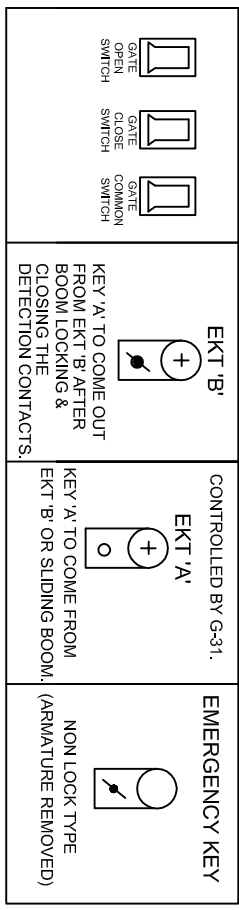

NOTE:-
 1. ABSOLUTE BLOCK SYSTEM OF WORKING WITH DILDARNAAGAR AND ZAMANIA.
 2. DOUBLE LINE UFSBI BLOCK PANEL, WORKING WITH BPAC (HASSDAG) BETWEEN DARAULI-DILDARNAAGAR LOCATED AT PANEL ROOM.
 3. DOUBLE LINE UFSBI BLOCK PANEL, WORKING WITH BPAC (HASSDAG) BETWEEN DARAULI-ZAMANIA LOCATED AT PANEL ROOM.
 4. CONTROL TELEPHONE PROVIDED AT PANEL ROOM.
 5. MANGETO TELEPHONE PROVIDED AT PANEL ROOM & L.C.GATE-88C.
 6. ANGLE OF CROSSING ARE INDICATED.
 7. LED SIGNAL PROVIDED FOR ALL MAEL SIGNALS.
 8. ADDITION OF UP LOOP LINE & ELECTRICAL LIFTING BARRIER AT LC GATE 88C AT KM704.605.
 9. SLIDING BOOM PROVIDED AT LC GATE No. 88 'C' AT KM 704.605.
 CRANK HANDLE WELDED OR CHAINED WITH KEY.

EAST CENTRAL RAILWAY DANAPUR DIVISION		PANEL SIGNALLING PLAN		DARAULI (DRV)		SR. NO. ML-51.	
SR.DSTTECHDRNR	DSTTECHDRNR	SSDRDRDRNR	MAEL. STD-III(R). CLASS-'B'.	DARAULI (DRV)		ECHR/SIP/DNR/07/4/2019	