



TILAIYA (TIA)
 UP DN

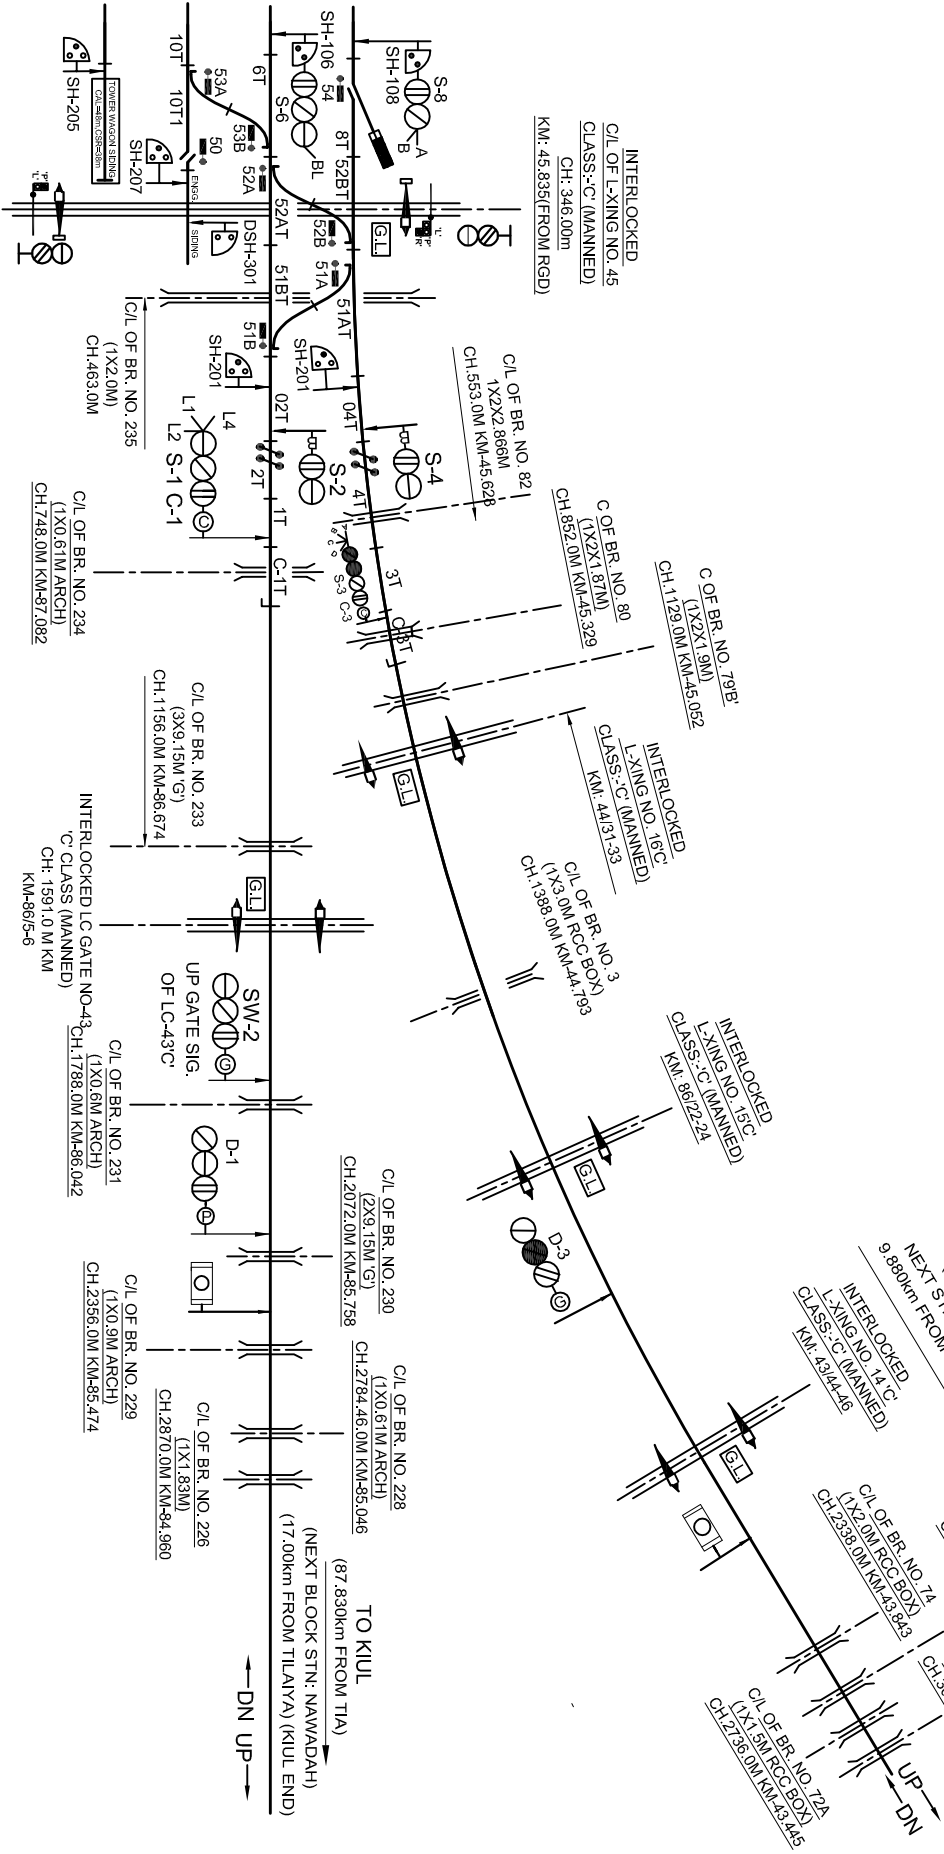

CONTROLLED BY G-31
 AT GATE LODGE L.C. NO.-445 (C)

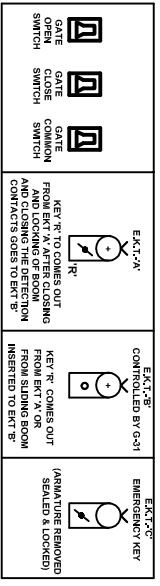

E.C. RAILWAY DNR DIVN.	SR/DST/EGR/DNR	DST/EGR/DNR	AST/EGR/DNR	SSE/DGR/DNR	PANEL SIGNALING PLAN MAQCL STD-I(II)R CLASS-'B'	TILAIYA (TIA)	SR. NO.-KG-7 EGR/SF/DNR/3/16 2010 AL-14V
	SR/DST/EGR/DNR	DST/EGR/DNR	AST/EGR/DNR	SSE/DGR/DNR			