


PAIMAR (PMI)

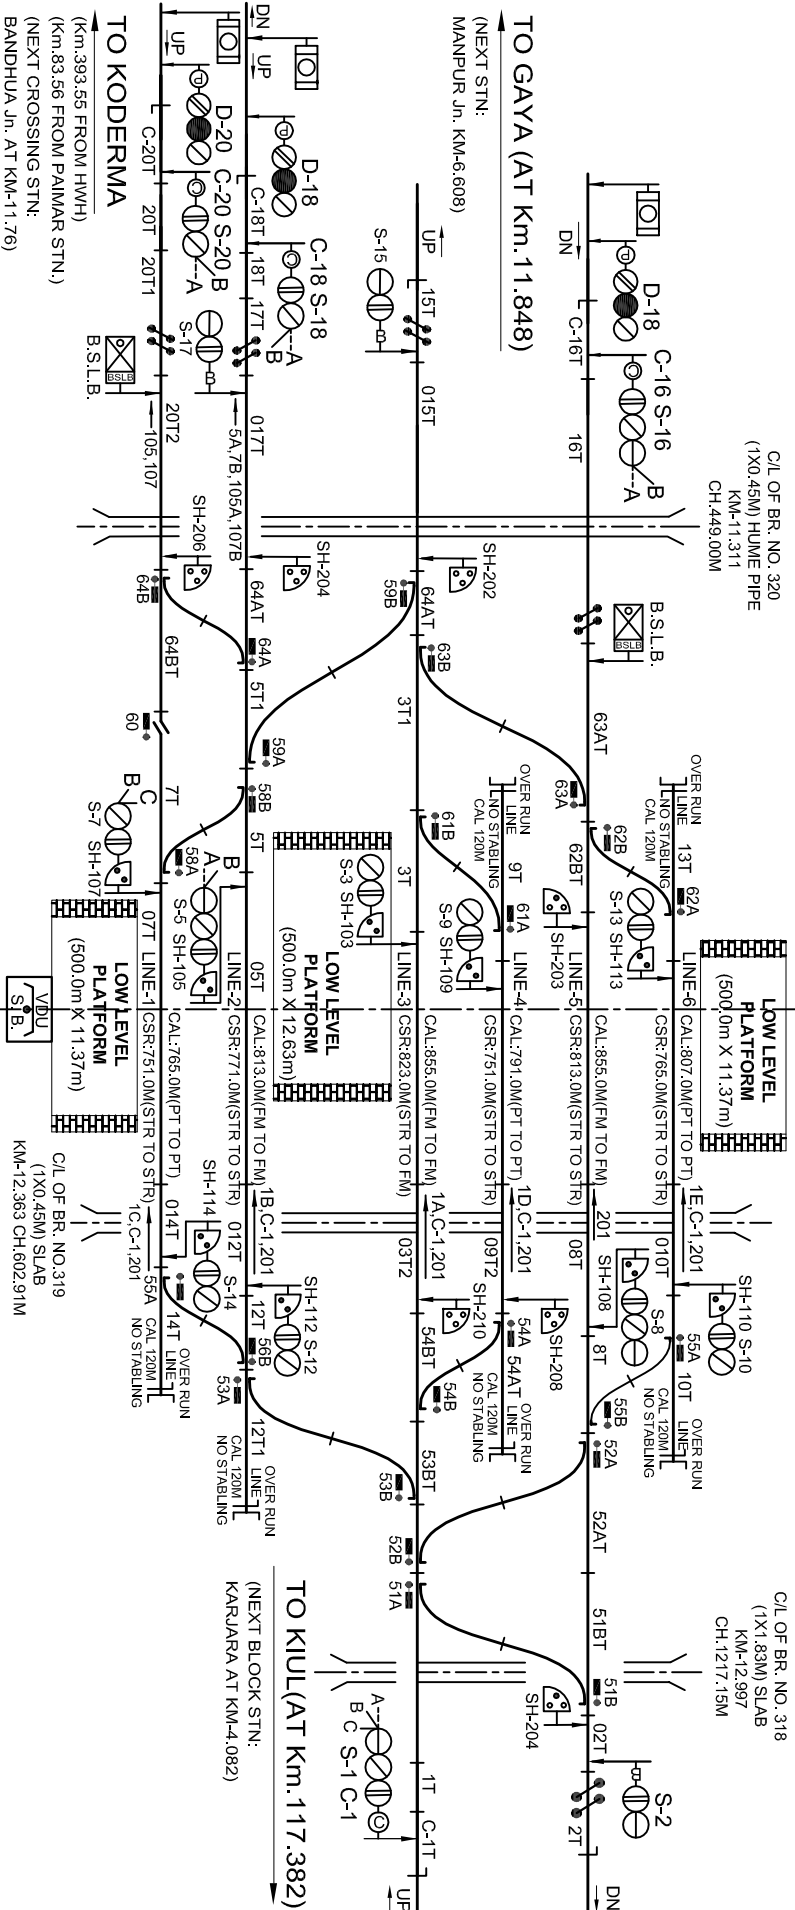


UP DN

C/L OF PAIMAR STN. BUILDING
 AT Km. 11.76 (FROM BANDHUA)
 AT Km. 117.382 (FROM KIUL)
 AT Km. 6.608 (FROM MPO) CH:00.00M



CRANK HANDLES AT VDU ROOM

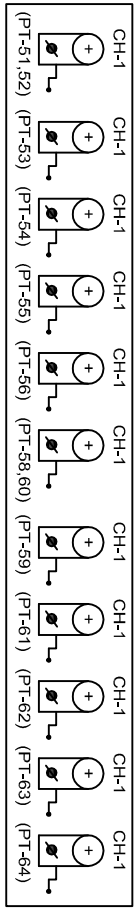

VDU DETAILS:-

MAIN SIGNALS: 1,2,3,5,7,8,9,10,12,13,14,15,16,17,18,20.
 CALLING ON SIG: C-1, C-16, C-18, C-20.
 POINT: 51,52,53,54,55,56,58,60,61,62,63,64.
 SHUNT SIGNALS: 103,105,107,109,110,112,113,114,202,203,204,206,208,210.
 CRANK HANDLE BUTTONS: CH1,CH3,CH4,CH5,CH6,CH8,CH9,CH11,CH12,CH13,CH14.

E.C. RAILWAY	DNR DIVN.		PANEL SIGNALLING PLAN	PAIMAR (PMI)	KG-10
SR.DSTEGQRDNR	ASTEGQRDNR	SSEEGQRDNR	MACL. STD(HR) CLASS-B.		ECHR/SPDNR/522/2015