


PARSABAZAR (PRBZ)

LEVEL 'X'ING ND/8/C
'C' CLASS
AT KM/7/4-5


LEVEL 'X'ING ND/7/C
'C' CLASS
AT KM/6/7-8

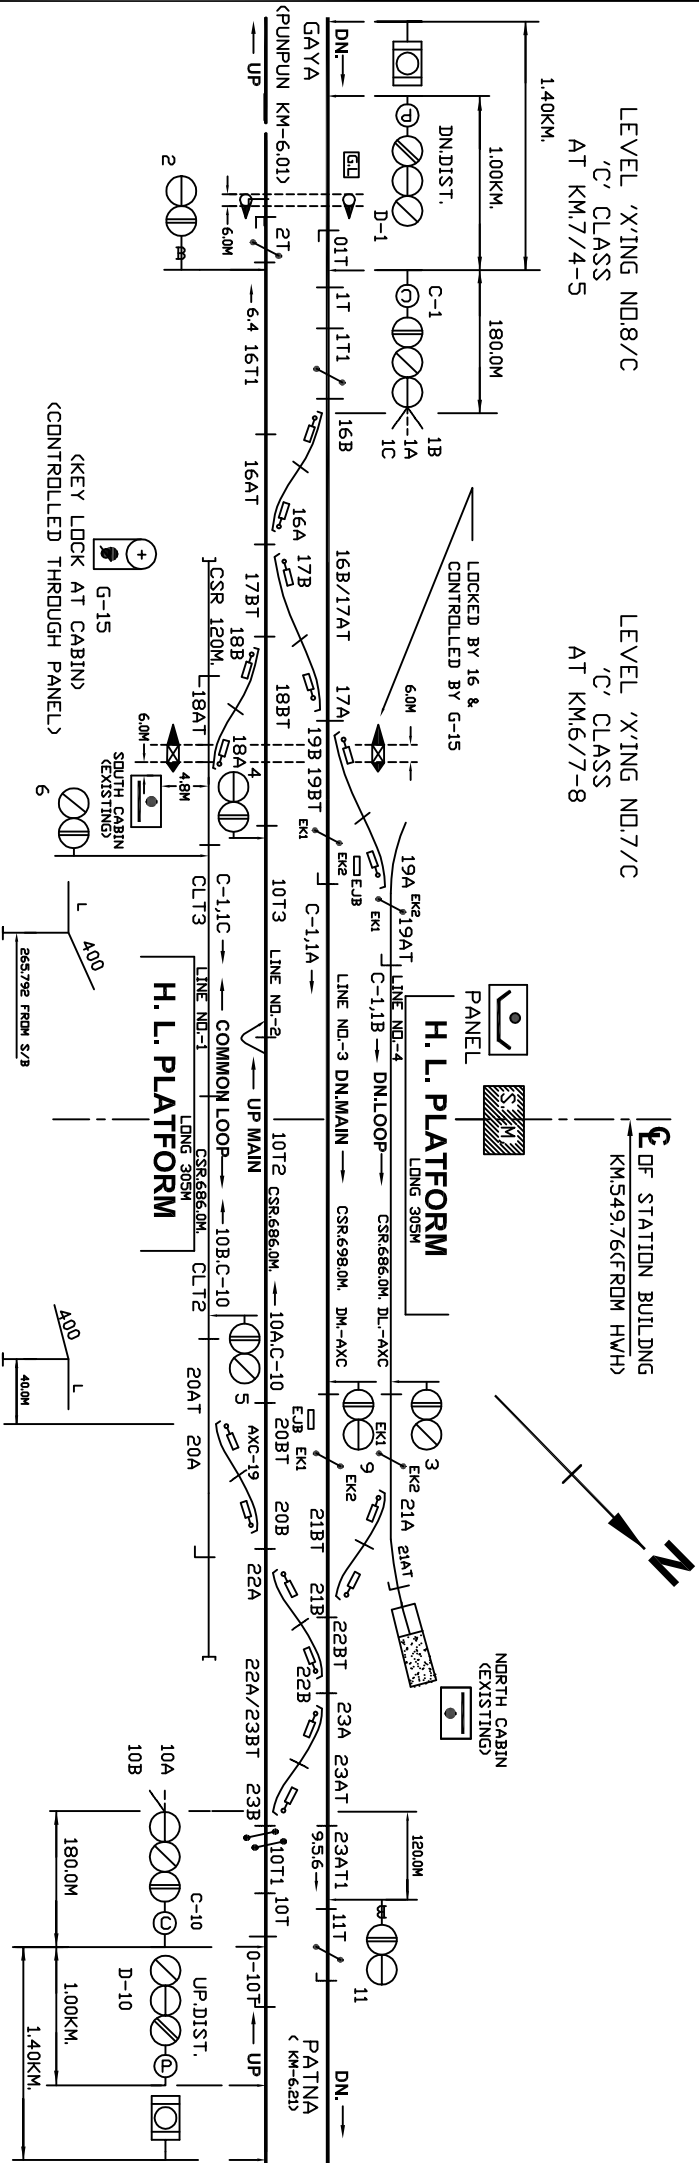

PANEL IN S.M.'s OFFICE

- NOTE:-**
1. ABSOLUTE BLOCK SYSTEM OF WORKING WITH PATNA & PUNPUN.
 2. CONTROL TELEPHONE PROVIDED AT PANEL ROOM & MAGNETO TELEPHONE PROVIDED BETWEEN PANEL ROOM AND L-XING NO. 7/C & 8/C
 3. TROLLEY PROTECTION TRACK CIRCUIT JUST AFTER THE SIGNAL WILL BE USED FOR SIGNAL REPLACEMENT.
 4. ANGLE OF X-ING ARE INDICATED.
 5. DEAD APPROACH LOCKING IS PROVIDED.
 6. LED LIT LAMP PROVIDED FOR ALL SIGNALS.
 7. UFSBI BLOCK PANEL WITH SSDAC WORKING BETWEEN PARSABAZAR -PUNPUN.
 8. SYMBOL OF UFSBI & DLBI, SSDAC & AXLE COUNTER IS UNIFORM, SO NO CHANGE MADE IN SYMBOL OF S-2.2T, 1T1.
 9. UFSBI BLOCK PANEL WITH BPAC (HASSDAC) WORKING BETWEEN PARSABAZAR -PATNA JN.

- MAIN SIGNAL BUTTONS: - 1,2,3,4,5,6,9,10.
CALLING-DN-SIGNAL BUTTONS: - C-1,C-10
POINTS BUTTONS: - 16,17,18,19,20,21,22,23.
CRANK HANDLE BUTTONS: - CH-1,CH-2,CH-3,CH-4,CH-5.
GATE CONTROL BUTTON. 15.

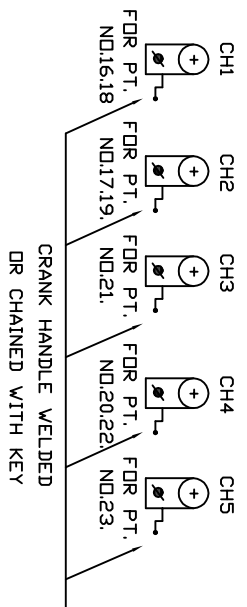

E.C. RAILWAY		PANEL		PARSABAZAR (PRBZ)		SR. NO. PG-1.	
DNR. DIVN.		SIGNALLING PLAN		PARSABAZAR (PRBZ)		ECR/SIP/DNR/288/2011	
SRJSTE/ECR/DNR	ASTE/ECR/DNR	CDM/ECR/DNR	MACL. STD-II	CLASS-'B'	ALT-VII		