


# KATARI

UP ← DN

← C OF KATARI STN BUILDING  
AT KM-16.900 FROM ISLAMPUR  
CH:0.00

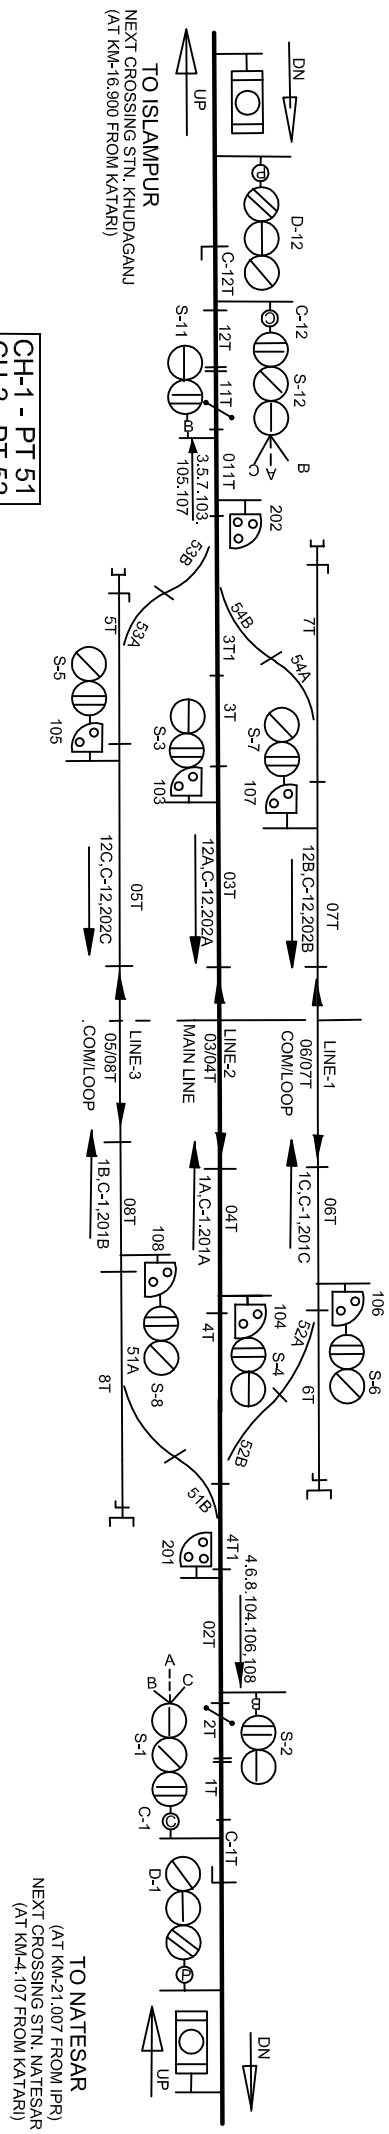

CH-1 - PT 51  
CH-2 - PT 52  
CH-3 - PT 53  
CH-4 - PT 54

**PANEL DETAILS:-**  
 MAIN SIGNAL 1.2,3,4,5,6,7,8,11,12.  
 CALLING - ON SIGNAL C-1,C-12.  
 POINT 51,52,53,54.  
 CRANK HANDLE CONTROL CH-1,CH-2,CH-3,CH-4.  
 SHUNT SIGNAL 103,104,105,106,107,108,201,202.

KATARI STATION  
 MACL,CLASS-B, STD-II(R)  
 SIP NO.- ECR/SIP/DNR/ 526/2020  
 Alt-I