


LEVEL 'X' ING
L/C GATE-59

LEVEL 'X' ING
L/C GATE-58

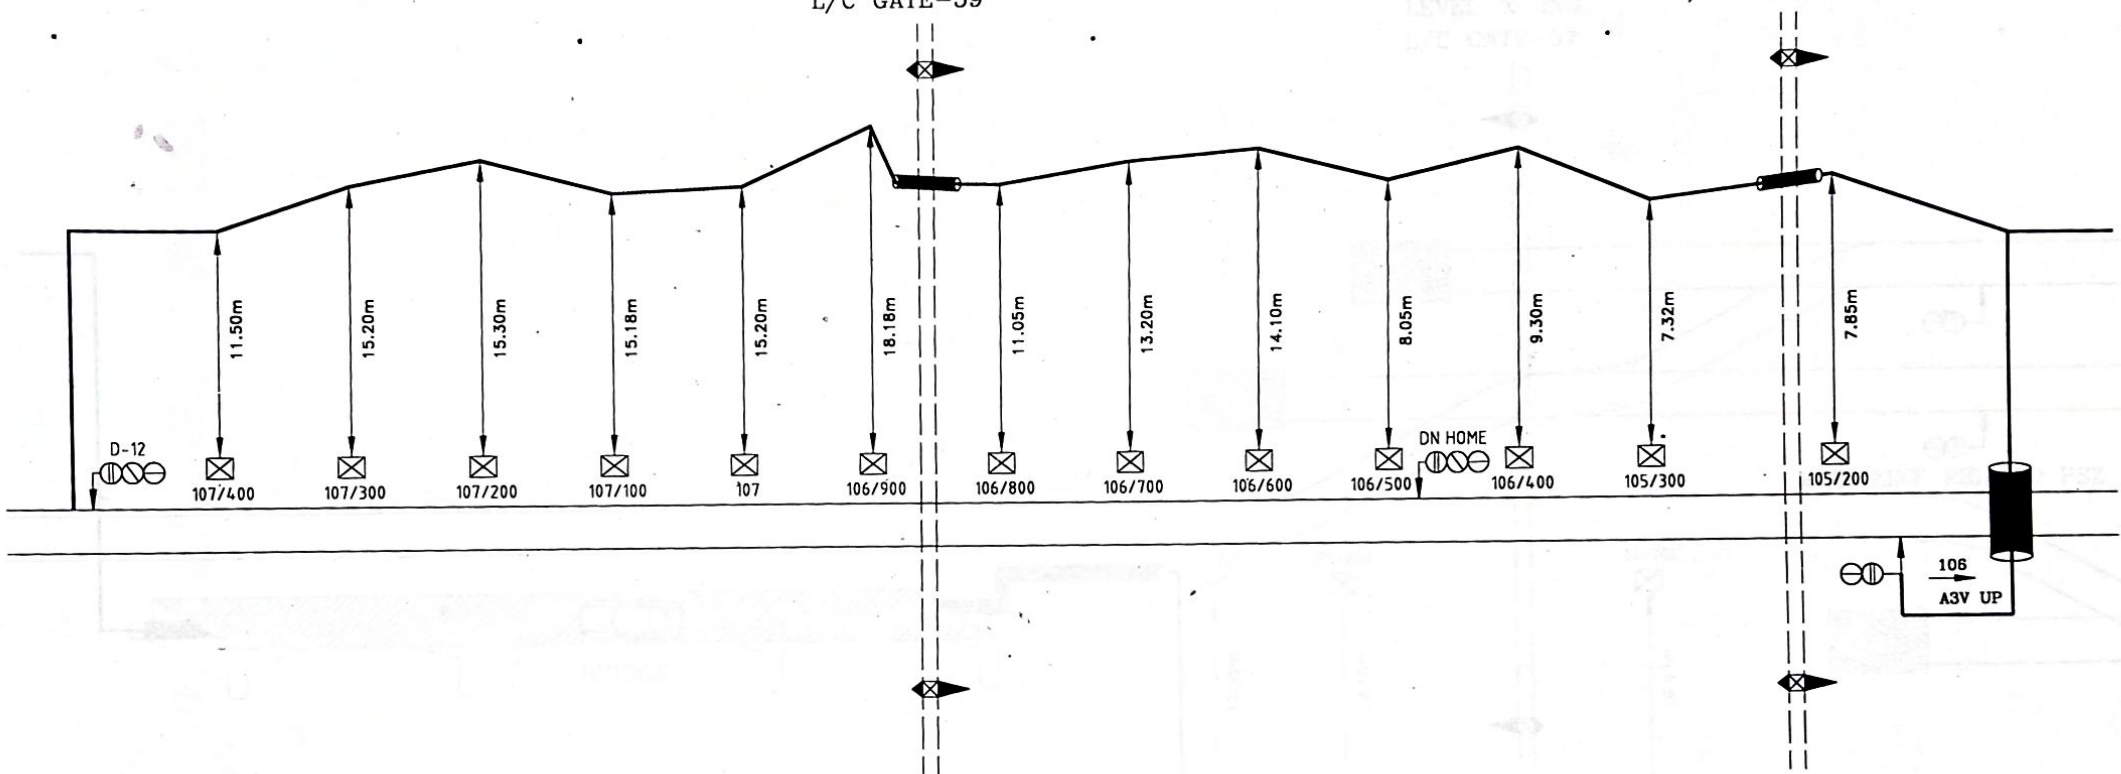

PREPARED BY.
PERFECTO ELECTRICALS
KOLKATA

DRAWN CHECKED

Dipankar Adak
DIPANKAR ADAK

E.C.R.
SPJ.
DIVISION

C H E C K E D

Shyama
20.12.10

JE/D/CON/SPJ. SSE/CON/SPJ.

DATE:- DATE:-

A P P R O V E D

Syama 22.12.10
SPJ 22.12.10

SR.DEN/1/SPJ. DY.CE/CON/1/DBG DY.CSTE/c-1/SPJ.


DATE:- DATE:- DATE:-

CABLE ROUTE
PLAN

SITAMARHI

SHEET NO. 1/5

ECR/SIP/SPJ/
S.I.- 364/2009

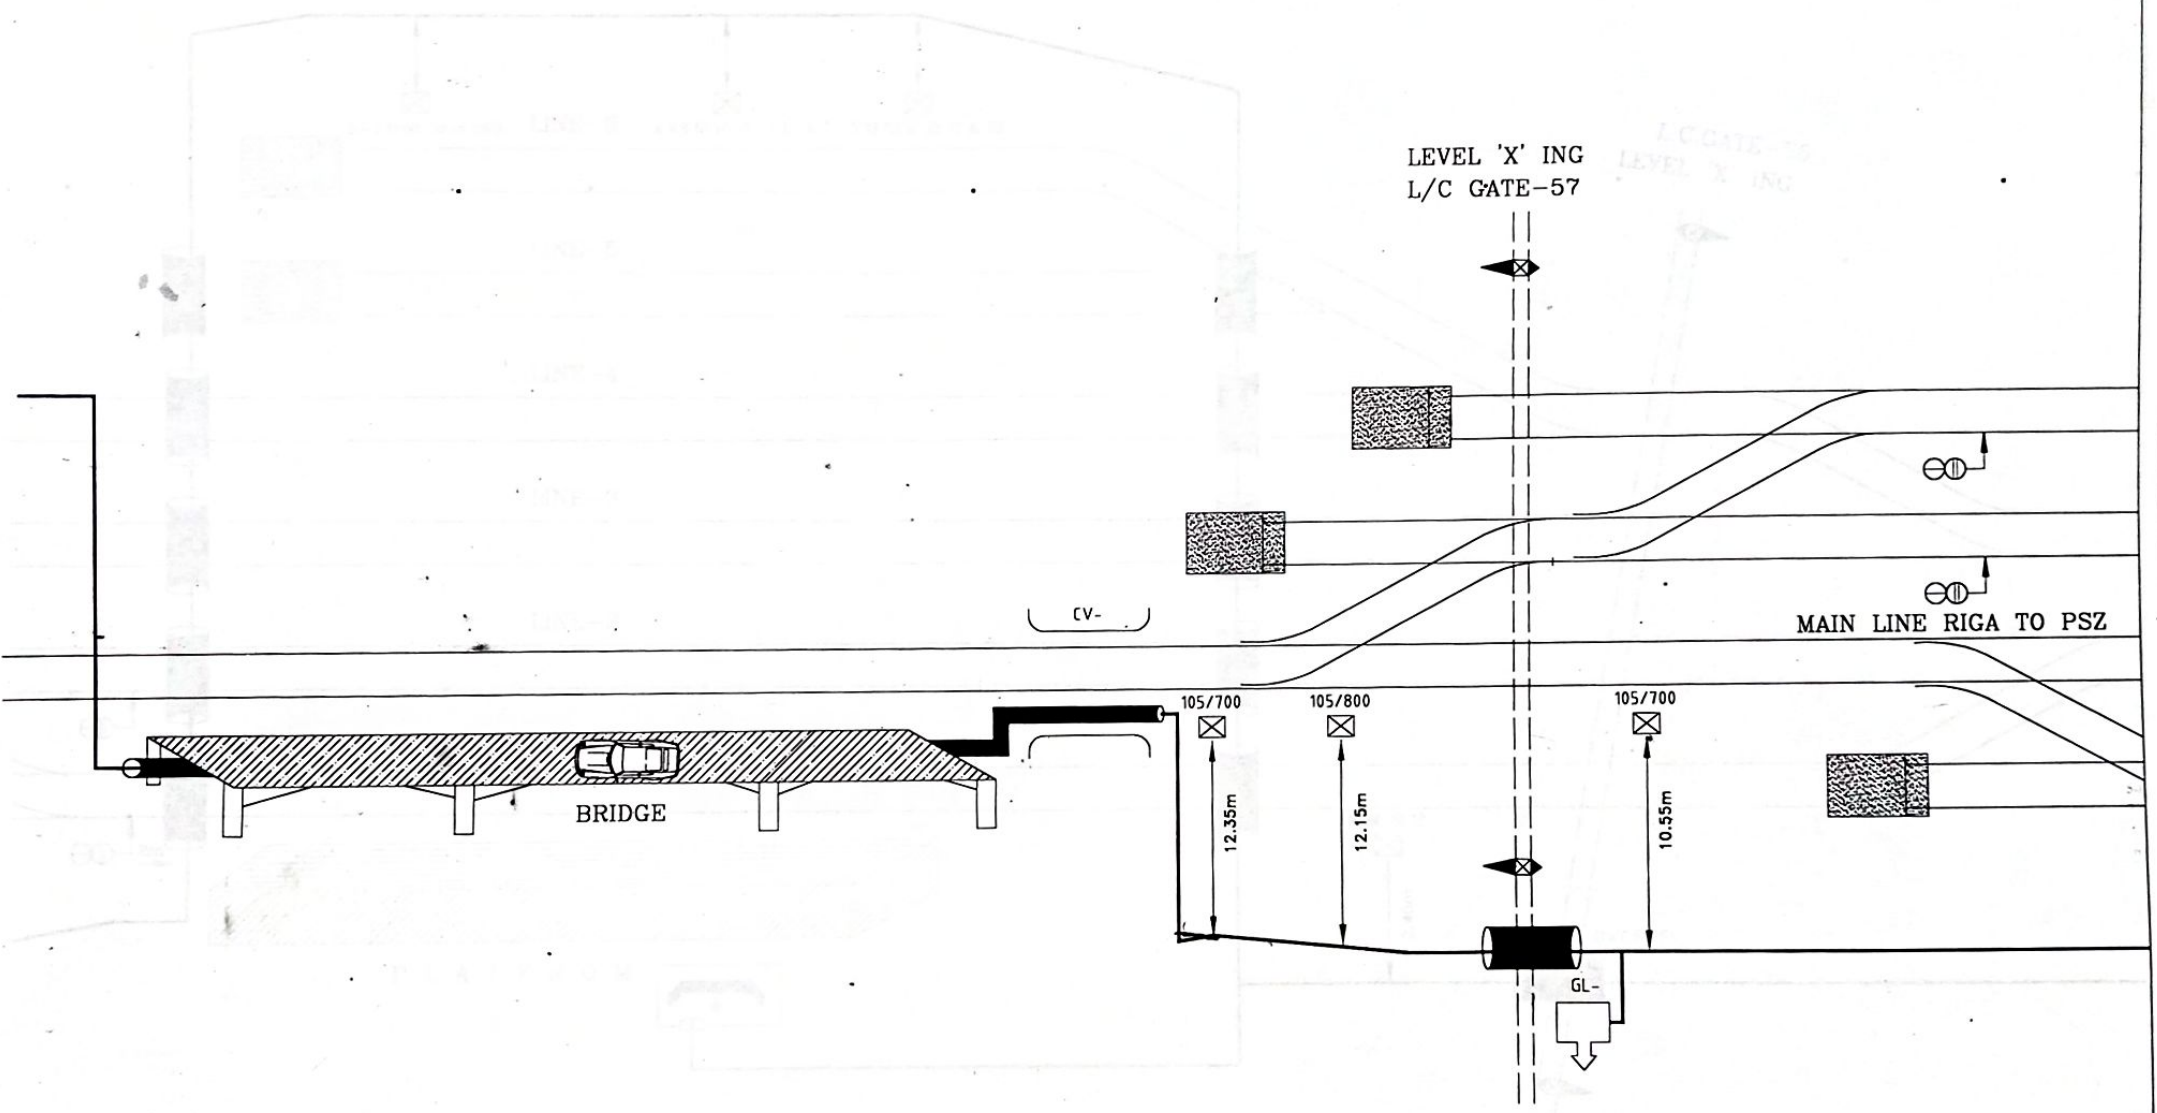

PREPARED BY.
PERFECTO ELECTRICALS
KOLKATA.

DRAWN *S. Senkar*
DIPANKAR ADAK

CHECKED *OK*

E.C.R.
SPJ.
DIVISION

C H E C K E D		A P P R O V E D		
<i>Sh. T. Roy</i>	<i>S. Senkar</i> 20.12.2010	<i>S. Senkar</i> 25/12/10	<i>S. Senkar</i> 22.12.10	<i>S. Senkar</i> 22.12.10
JE/D/CON/SPJ.	SSE/CON/SPJ.	SR.DEN/1/SPJ.	DY.CE/CON/E/DBG.	DY.CSTE/C-1/SPJ.
DATE:-	DATE:-	DATE:-	DATE:-	DATE:-

**CABLE ROUTE
PLAN**

SITAMARHI

SHEET NO. 2/5

ECR/SIP/SPJ/
S.I. - 364/2009