

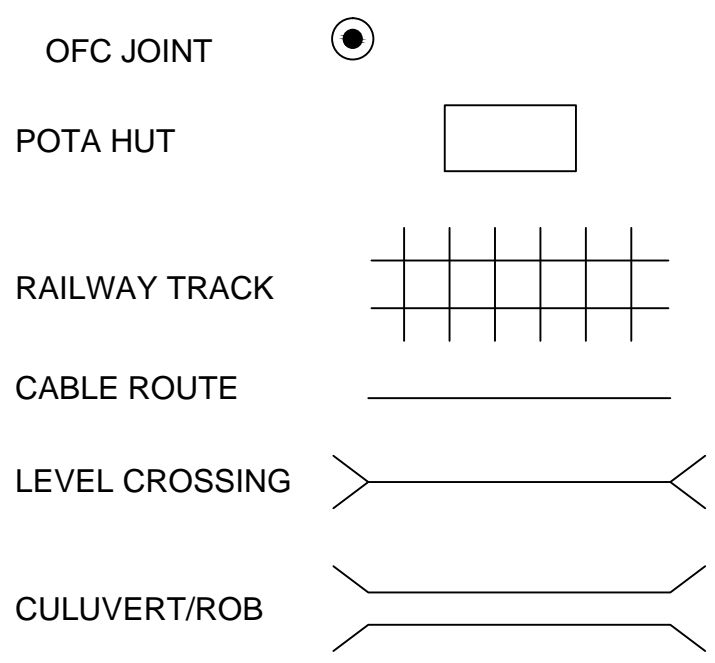


KM. (HP)	OFC
30.200	21.00
30.300	16.00
30.400	22.00
30.500	23.00
30.600	23.00
30.700	24.00
30.800	24.00
30.900	29.00
31.000	28.00
31.100	28.00
31.200	28.00
31.300	21.00
31.400	21.00
31.500	19.00
31.600	22.00
31.700	26.00
31.800	25.00
31.900	27.00
32.000	27.00
32.100	21.00
32.200	20.00
32.300	25.00
32.400	22.00
32.500	24.00
32.600	19.00
32.700	20.00
32.800	28.00
32.900	18.00
33.000	22.00
33.100	21.00
33.200	21.00
33.300	22.00
33.400	35.00
33.500	36.00
33.600	26.00
33.700	24.00
33.800	24.00
33.900	18.00
34.000	35.00
34.100	32.00
34.200	32.00
34.300	31.00
34.400	31.00
34.500	32.00
34.600	32.00
34.700	32.00
34.800	31.00
34.900	31.00
35.000	33.00
35.100	33.00

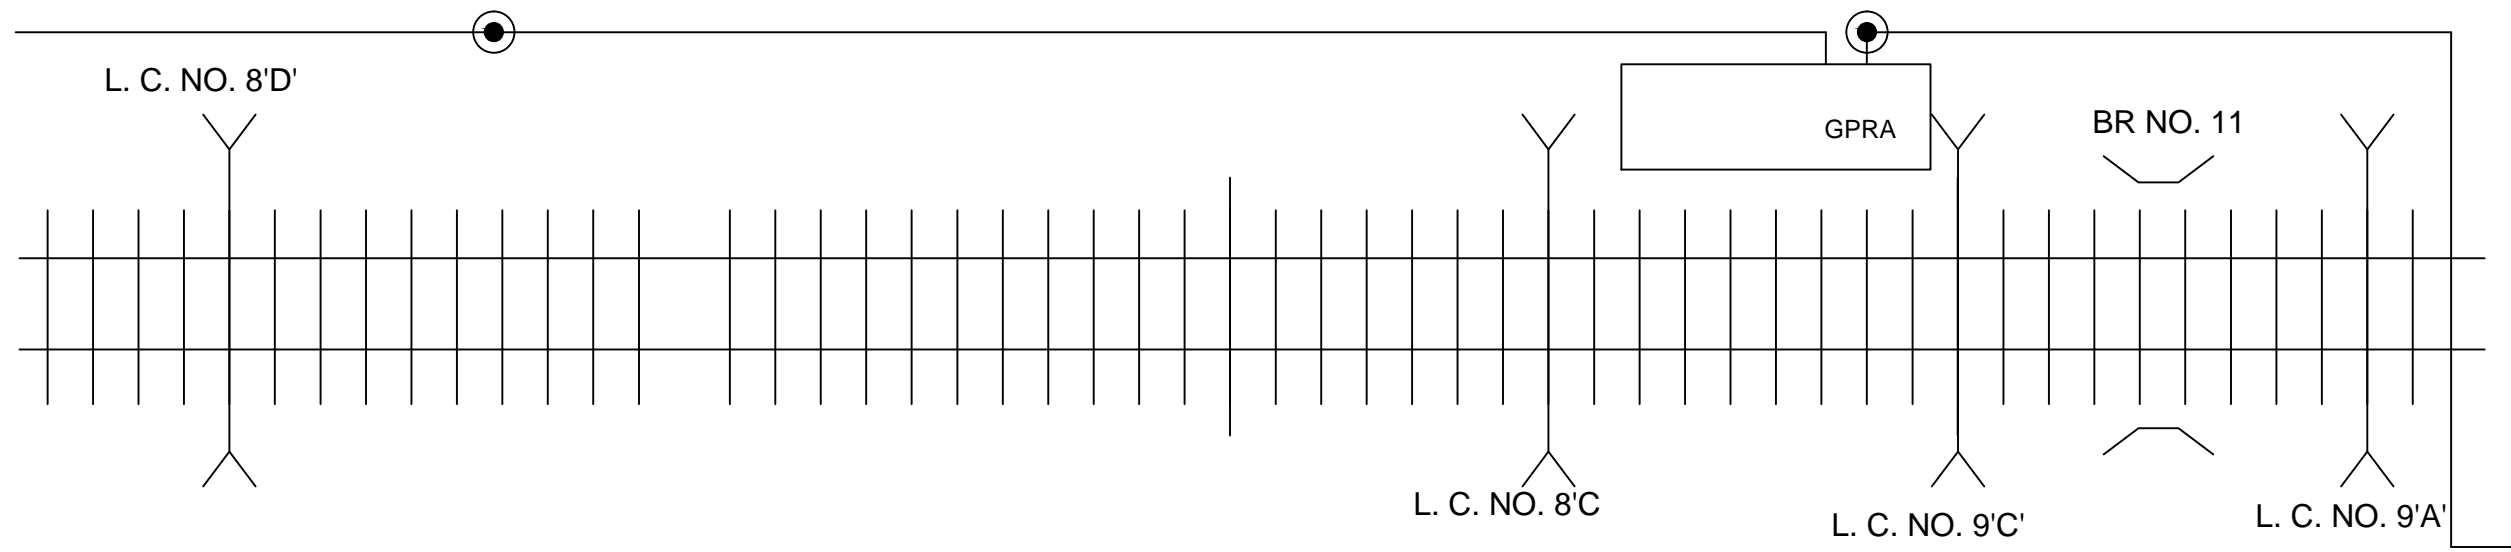

OFC ROUTE DIAGRAM BETWEEN SPJ TO KGG SECTION SPJ DIVISION M/S, DKC PROJECT PVT. LTD. KOLKATA W. B.				

KM. (HP)	OFC
35.200	34.00
35.300	33.00
35.400	34.00
35.500	34.00
35.600	34.00
35.700	33.00
35.800	33.00
35.900	35.00
36.000	39.00
36.100	42.00
36.200	44.00
36.300	42.00
36.400	36.00
36.500	27.00
36.600	24.00
36.700	24.00
36.800	21.00
36.900	21.00
37.000	18.00
37.100	18.00
37.200	18.00
37.300	25.00
37.400	27.00
37.500	29.00
37.600	43.00
37.700	43.00
37.800	42.00
37.900	42.00
38.000	43.00
38.100	43.00
38.200	52.00
38.300	53.00
38.400	53.00
38.500	53.00
38.600	53.00
38.700	51.00
38.800	51.00
38.900	51.00
39.000	30.00
39.100	46.00
39.200	46.00
39.300	41.00
39.400	55.00
39.500	66.00
39.600	66.00
39.700	39.00
39.800	32.00
39.900	44.00
40.000	51.00
40.100	59.00

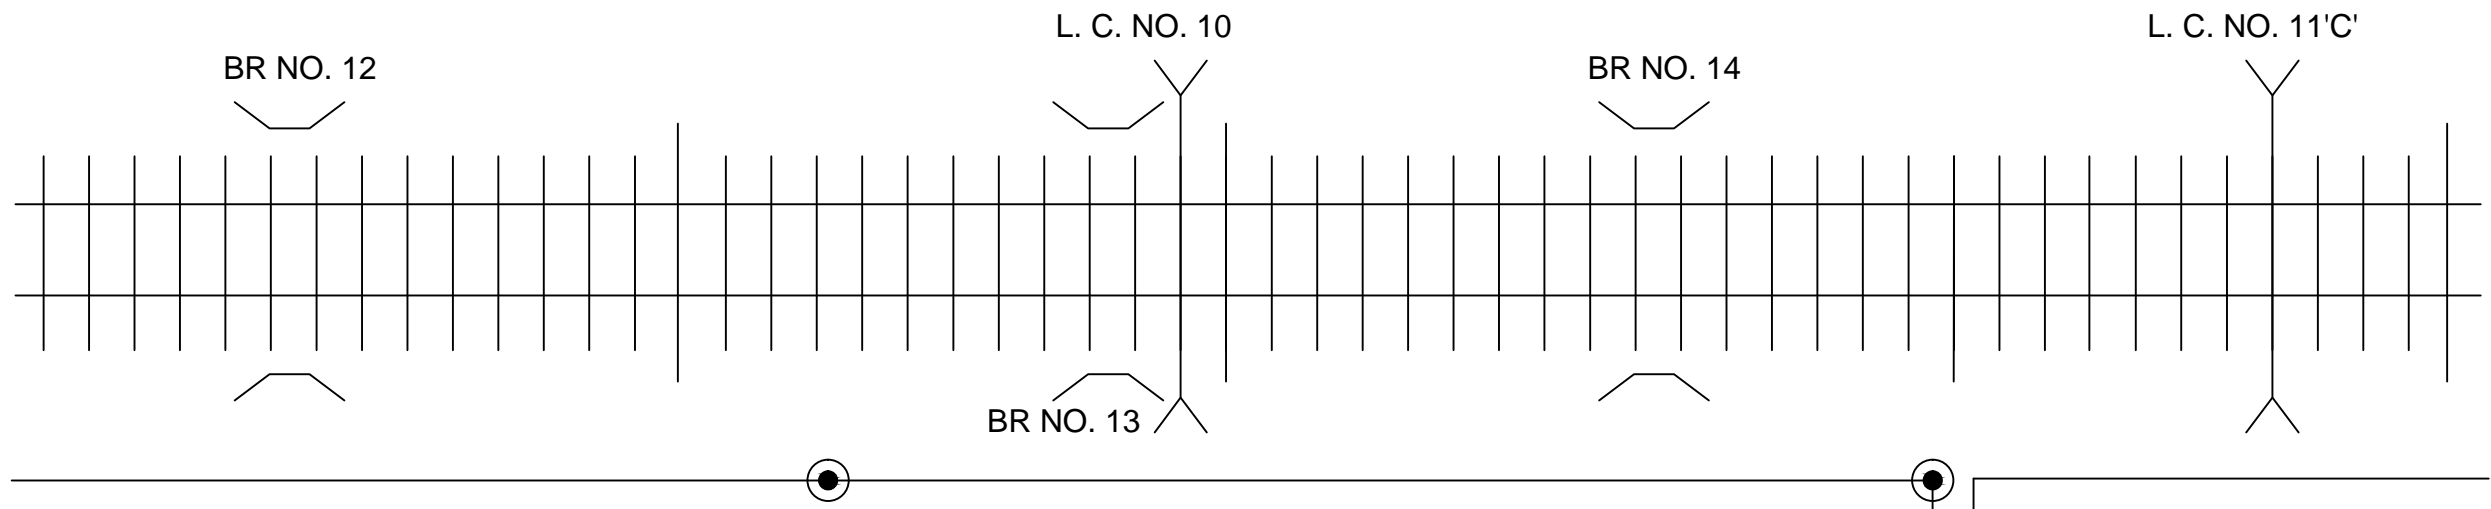


OFC JOINT




POTA HUT




RAILWAY TRACK

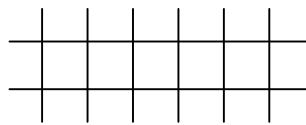



CABLE ROUTE

 

LEVEL CROSSING

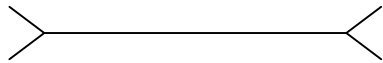

CULUVERT/ROB

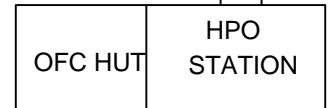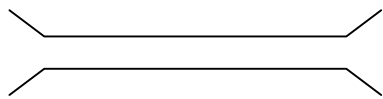

**OFC ROUTE DIAGRAM BETWEEN SPJ TO KGG SECTION SPJ DIVISION
M/S, DKC PROJECT PVT. LTD. KOLKATA W. B.**
