



KM. (HP)	OFC
75.200	18.70
75.300	19.70
75.400	13.00
75.500	22.10
75.600	23.20
75.700	33.20
75.800	23.10
75.900	30.60
76.000	27.80
76.100	28.80
76.200	25.60
76.300	27.70
76.400	18.30
76.500	17.10
76.600	19.30
76.700	26.10
76.800	38.50
76.900	37.70
77.000	40.00
77.100	34.00
77.200	39.30
77.300	35.30
77.400	27.50
77.500	35.00
77.600	35.00
77.700	36.00
77.800	36.10
77.900	38.80
78.000	38.70
78.100	38.60
78.200	38.80
78.300	36.10
78.400	38.60
78.500	38.80
78.600	38.20
78.780	32.16
78.800	30.80
78.900	37.20
79.000	38.50
79.100	36.00
79.200	28.30
79.300	25.90
79.400	27.70
79.500	26.00
79.600	25.80
79.700	20.10




POTA HUT

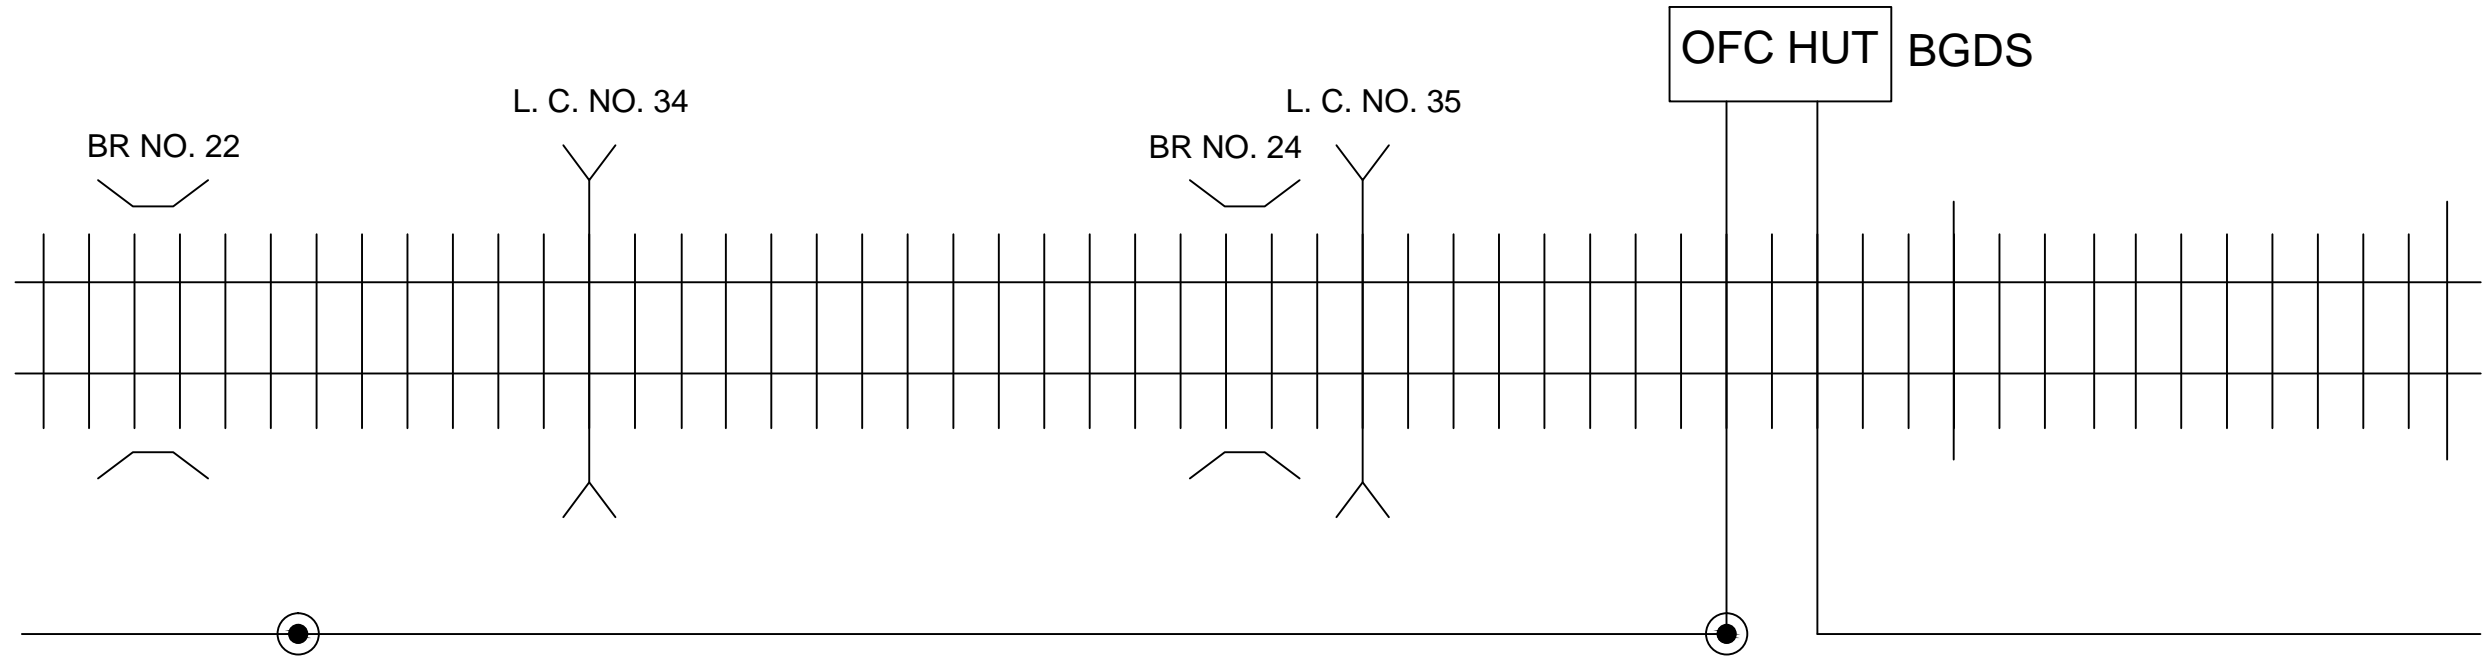


RAILWAY TRACK

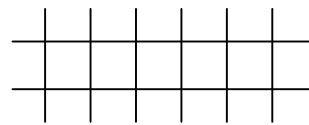


CABLE ROUTE

 

LEVEL CROSSING

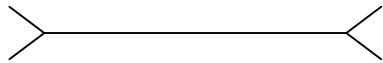

CULUVERT/ROB

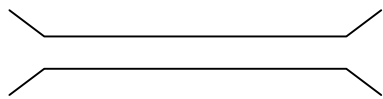


OFC JOINT



**OFC ROUTE DIAGRAM BETWEEN SPJ TO KGG SECTION SPJ DIVISION
M/S, DKC PROJECT PVT. LTD. KOLKATA W. B.**


KM. (HP)	OFC
79.800	18.70
79.900	19.70
80.000	13.00
80.100	13.00
80.200	22.10
80.300	23.20
80.400	16.20
80.500	17.10
80.600	16.60
80.700	14.80
80.800	18.80
80.900	15.60
81.000	17.70
81.100	18.30
81.200	17.10
81.300	19.30
81.400	16.10
81.500	18.50
81.600	17.70
81.700	14.00
81.800	14.00
81.900	19.30
82.000	15.30
82.100	17.50
82.200	15.00
82.300	15.00
82.400	16.00
82.500	16.10
82.600	18.80
82.700	18.70
82.800	18.60
82.900	18.80
83.000	16.10
83.100	18.60
83.200	18.80
83.300	18.20
83.400	15.16
83.500	16.80
83.600	14.20
83.700	13.50
83.800	19.00
83.900	26.30
84.000	17.00
84.100	17.70
84.200	12.00
84.300	14.80
84.400	14.10

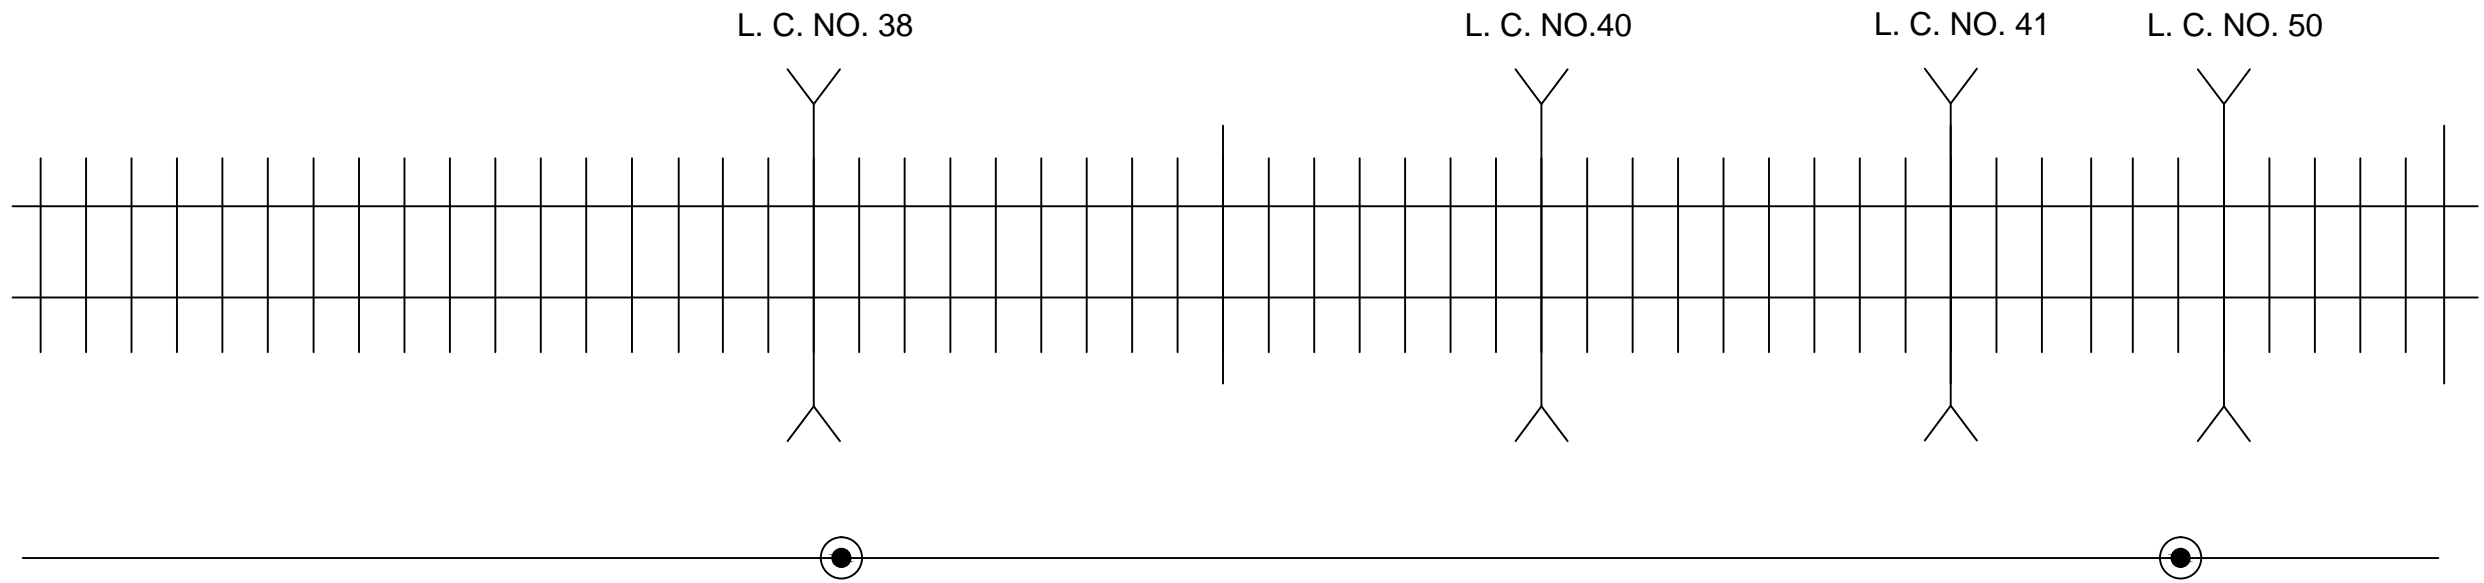


POTA HUT




RAILWAY TRACK

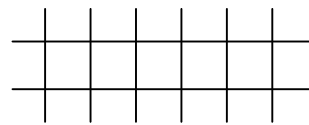


CABLE ROUTE

 

LEVEL CROSSING

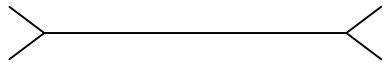

CULUVERT/ROB


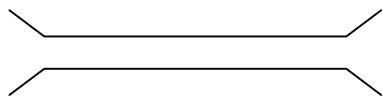


OFC JOINT



**OFC ROUTE DIAGRAM BETWEEN SPJ TO KGG SECTION SPJ DIVISION
M/S, DKC PROJECT PVT. LTD. KOLKATA W. B.**

KM. (HP)	OFC
84.500	18.70
84.600	19.70
84.700	13.00
84.800	13.00
84.900	14.10
85.000	15.10
85.100	14.20
85.200	15.20
85.300	14.10
85.400	15.60
85.500	17.80
85.600	15.80
85.700	16.60
85.800	17.70
85.900	18.30

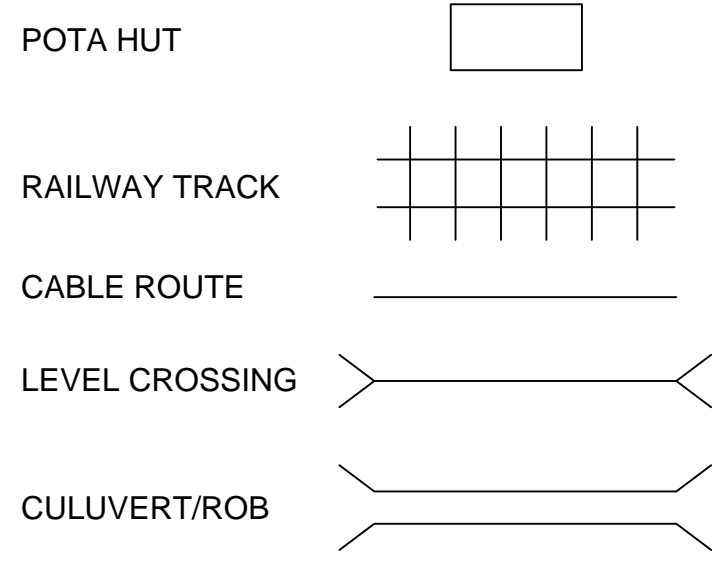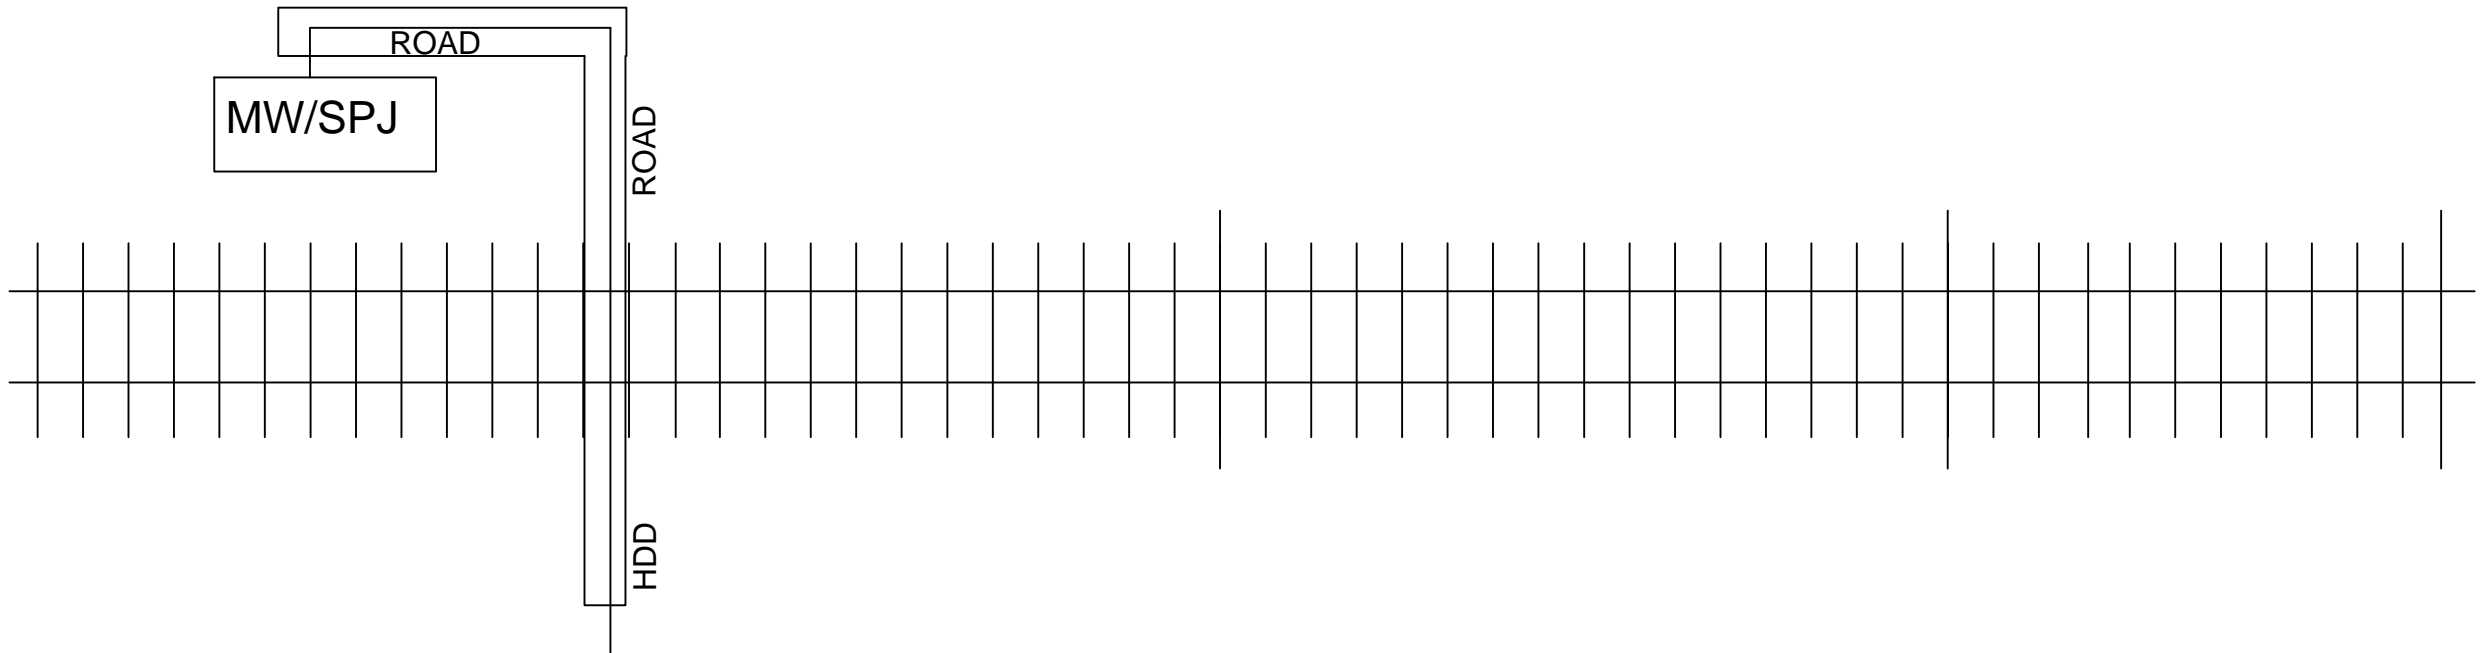

OFC JOINT

OFC ROUTE DIAGRAM BETWEEN SPJ TO KGG SECTION SPJ DIVISION M/S, DKC PROJECT PVT. LTD. KOLKATA W. B.				