


← UP/DN →
MGI-SKI
MAST NO.(19/6-20/6)

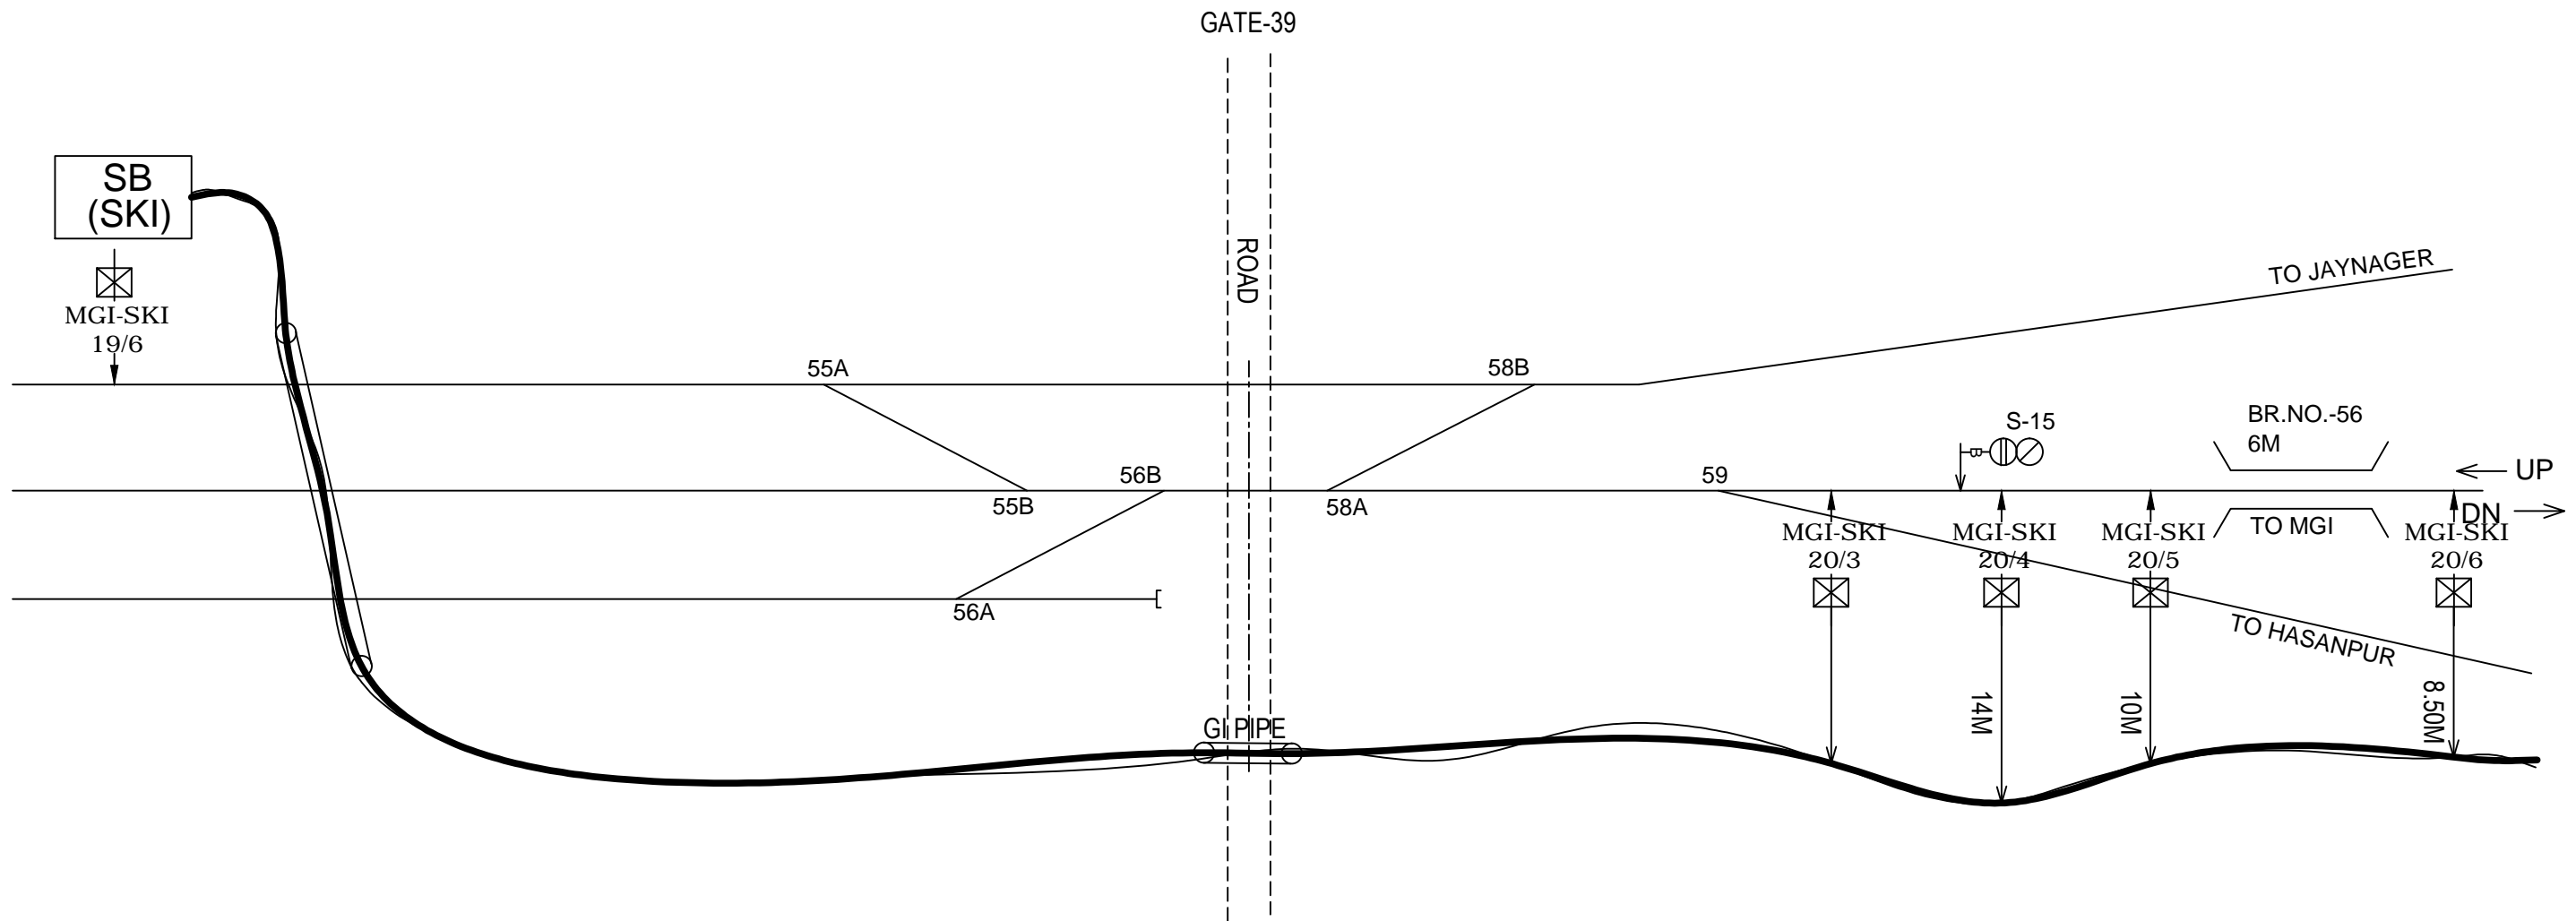


- NOTE:-
1. 20/6-5 CEMENT BRIDGE-56 6M
 2. 20/3 CEMENT BRIDGE NO. 30M
G.I. USE-8 NO.

6QD CABLE- _____
OFC _____

P R E P A R E D B Y		EAST CENTRAL RAILWAY (DIV.SPJ)	C H E C K E D B Y		A P P R O V E D B Y		MGI-SKI (SECTION) 6Q & OFC CABLE ROUTE PLAN	SHEET NO.1/6
PARAM VAISHNAVI (JV) RANCHI			SSE/TELE/CON/SPJ DT.	DSTE/CON/SPJ DT.	DY.CSTE/CON/SPJ DT.	DY.CE/CON/MFP		NO. ECR/6QD-CRP/SPJ 2021
DRAWN BY	C H E C K E D B Y							
<i>Shyam</i>								

← UP/DN →
MGI-SKI
MAST NO.(20/7-21/6)

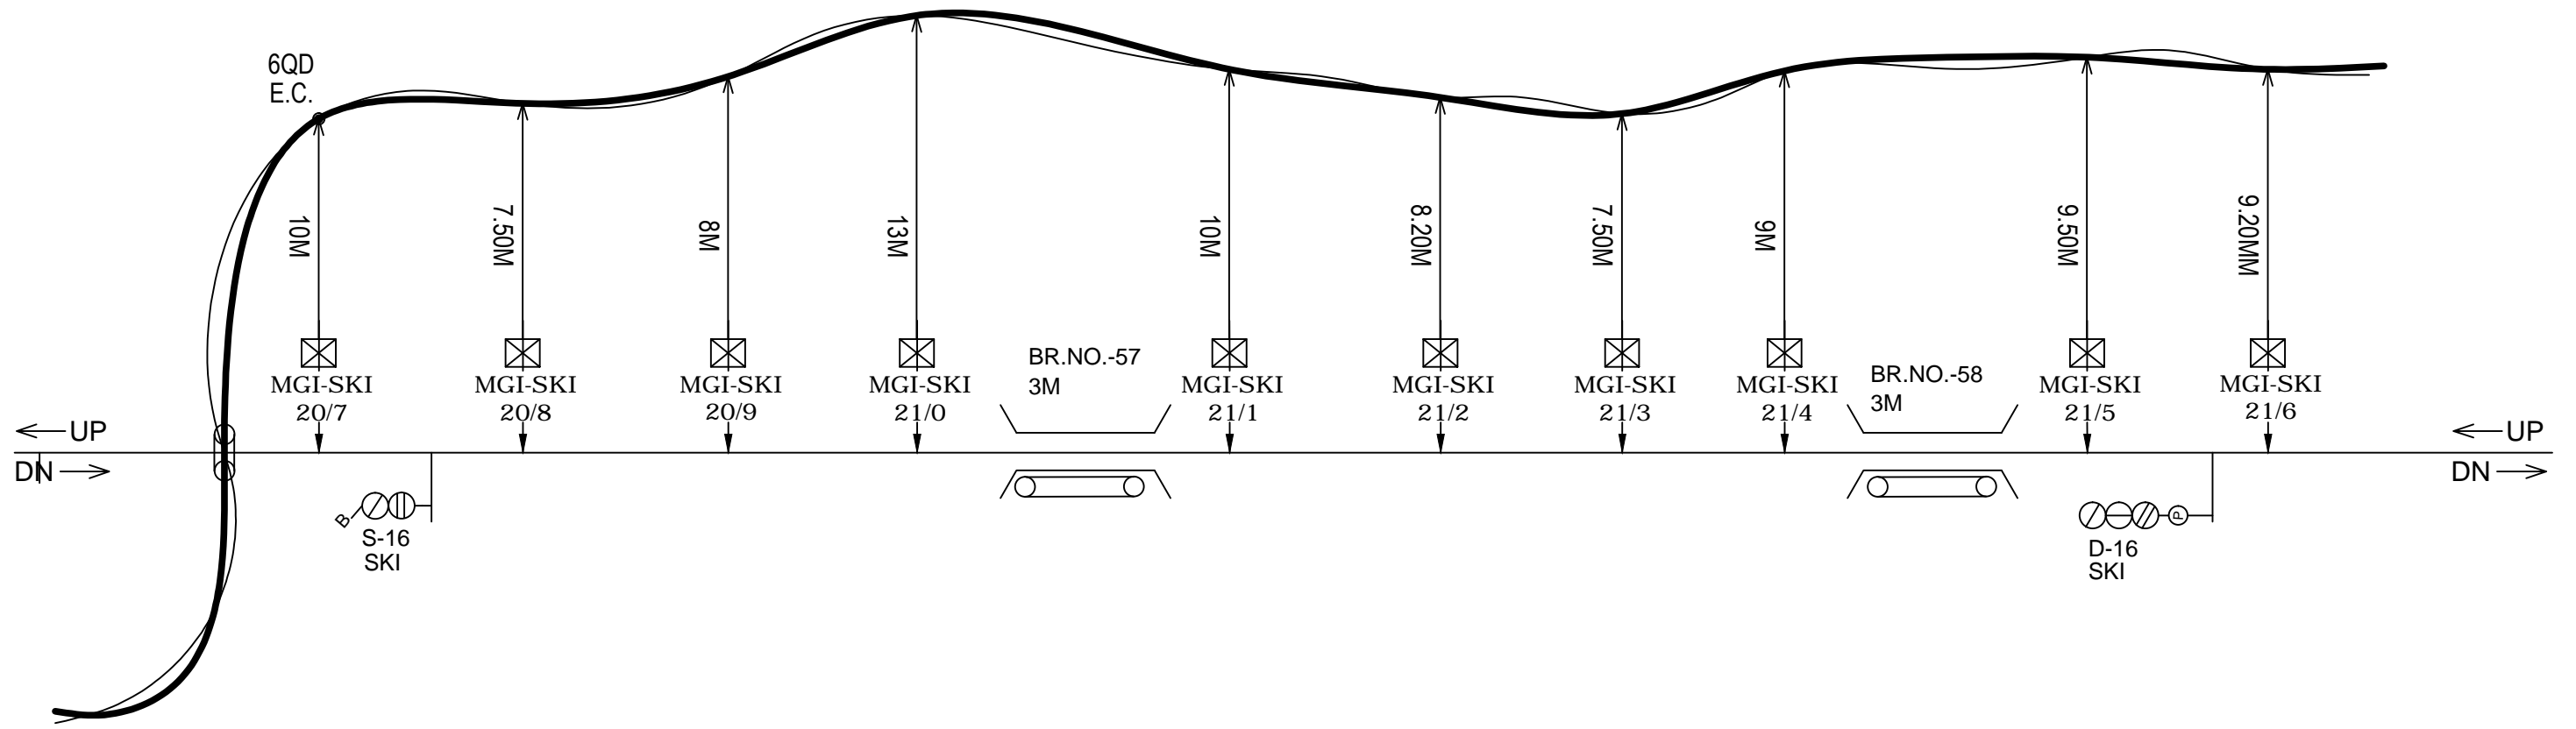


- NOTE:-
1. 21/4-3 CEMENT BRIDGE-58-3M
 2. 20/1-0 CEMENT BRIDGE NO.57 12M
 3. 20/7 6QD E.C.

6QD CABLE- _____
OFC _____

P R E P A R E D B Y		EAST CENTRAL RAILWAY (DIV.SPJ)	C H E C K E D B Y		A P P R O V E D B Y		MGI-SKI (SECTION) 6Q & OFC CABLE ROUTE PLAN	SHEET NO.2/6
PARAM VAISHNAVI (JV) RANCHI			SSE/TELE/CON/SPJ	ASTE/CON/SPJ	DY.CSTE/CON/SPJ	DY.CE/CON/MFP		ECR/6QD-CRP/SPJ 2021
DRAWN BY	C H E C K E D B Y							
<i>Shyam</i>			DT.	DT.	DT.			

← UP/DN →
MGI-SKI
MAST NO.(21/7-22/7)

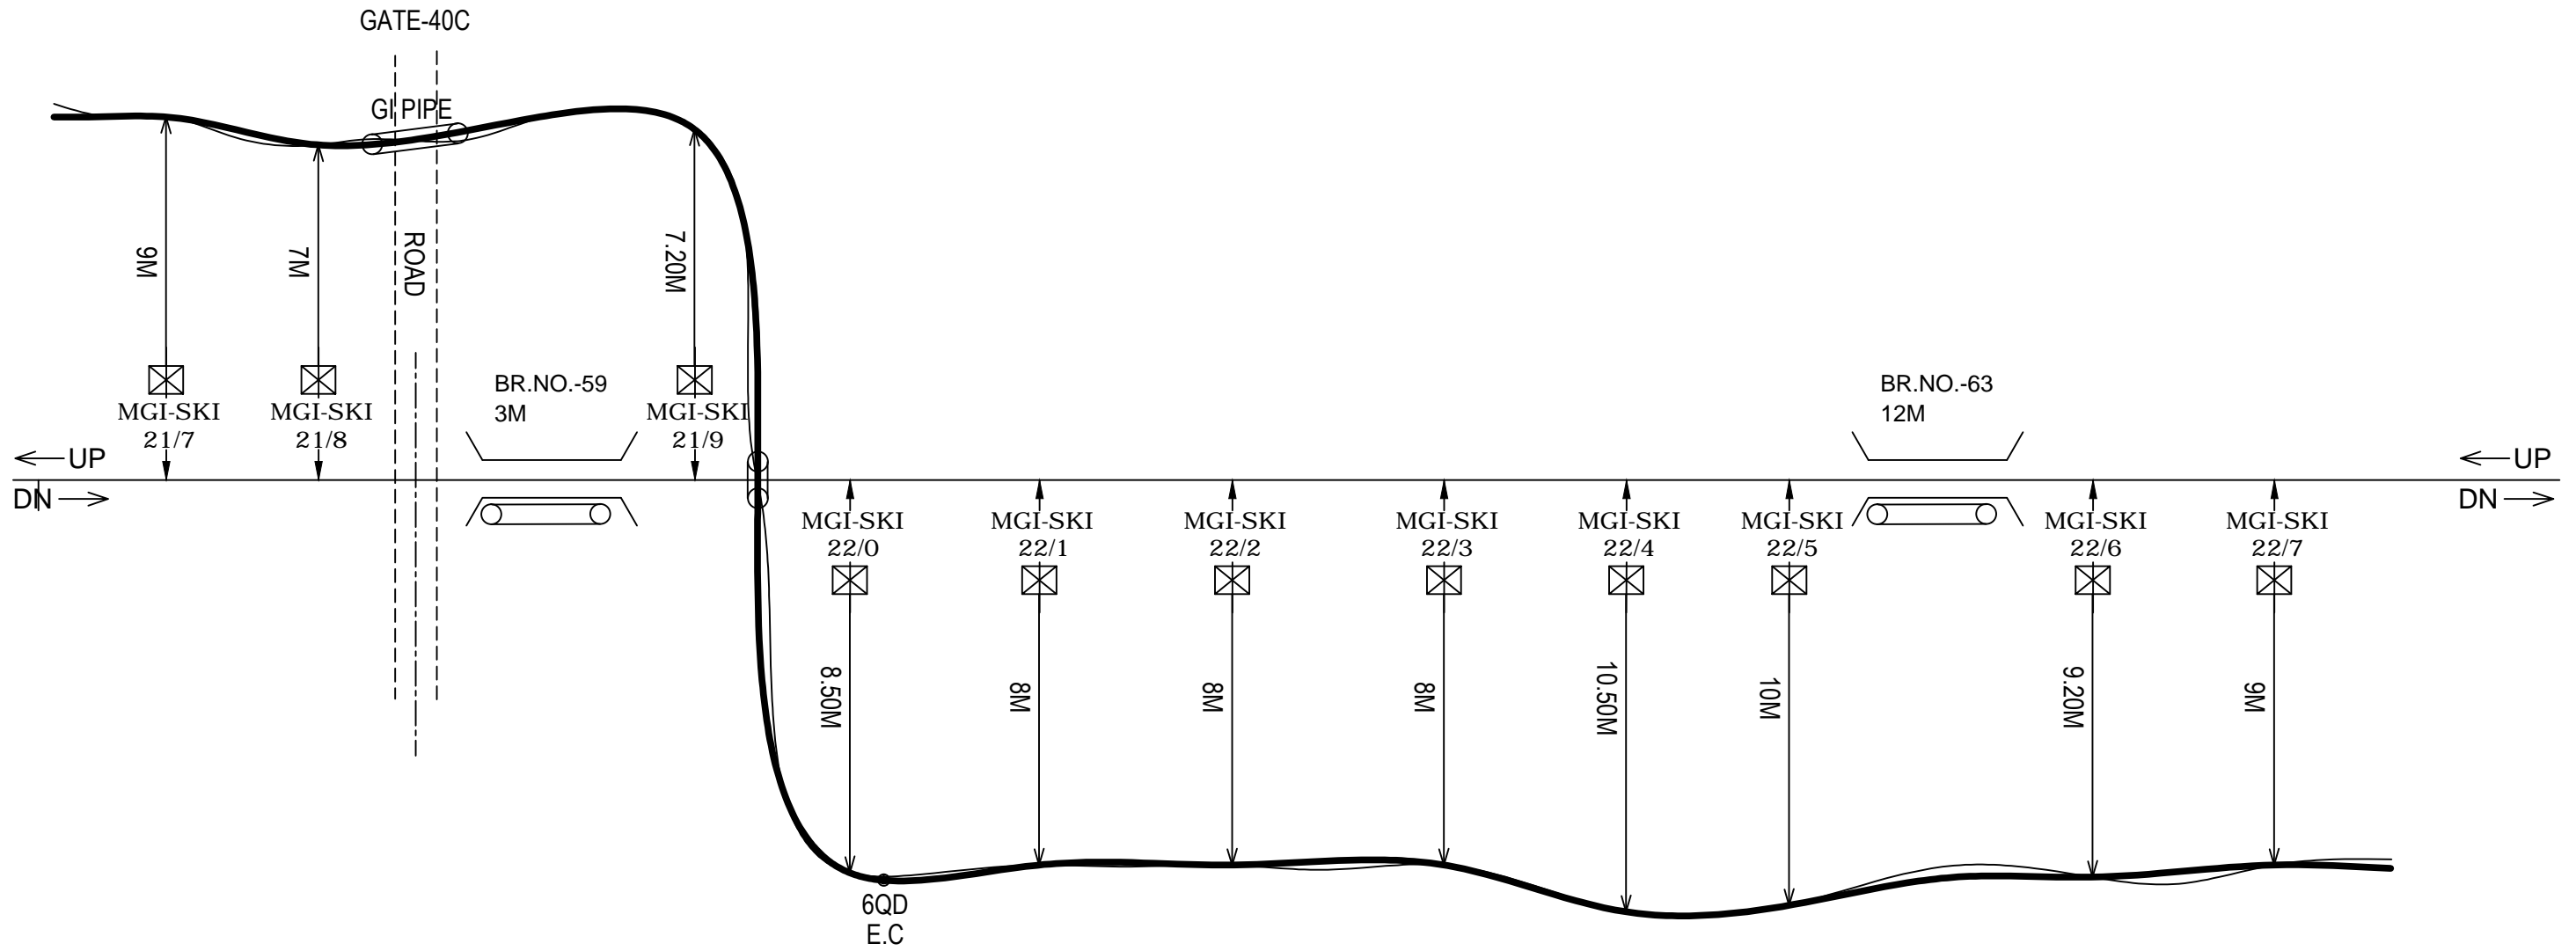


- NOTE:-
1. 22/6-5 CEMENT BRIDGE-60 3M
 2. 22/0-20 6QD E.C. JOINT.
 3. 21/8 LC-40 6QD GATE JOINT.

6QD CABLE- _____
OFC _____

P R E P A R E D B Y		EAST CENTRAL RAILWAY (DIV.SPJ)	C H E C K E D B Y		A P P R O V E D B Y		MGI-SKI (SECTION) 6Q & OFC CABLE ROUTE PLAN	SHEET NO.3/6
PARAM VAISHNAVI (JV) RANCHI			SSE/TELE/CON/SPJ DT.	ASTE/CON/SPJ DT.	DY.CSTE/CON/SPJ DT.	DY.CE/CON/MFP		ECR/6QD-CRP/SPJ 2021
DRAWN BY	C H E C K E D B Y							
<i>Shyam</i>								

← UP/DN →
MGI-SKI
MAST NO.(22/8-23/7)

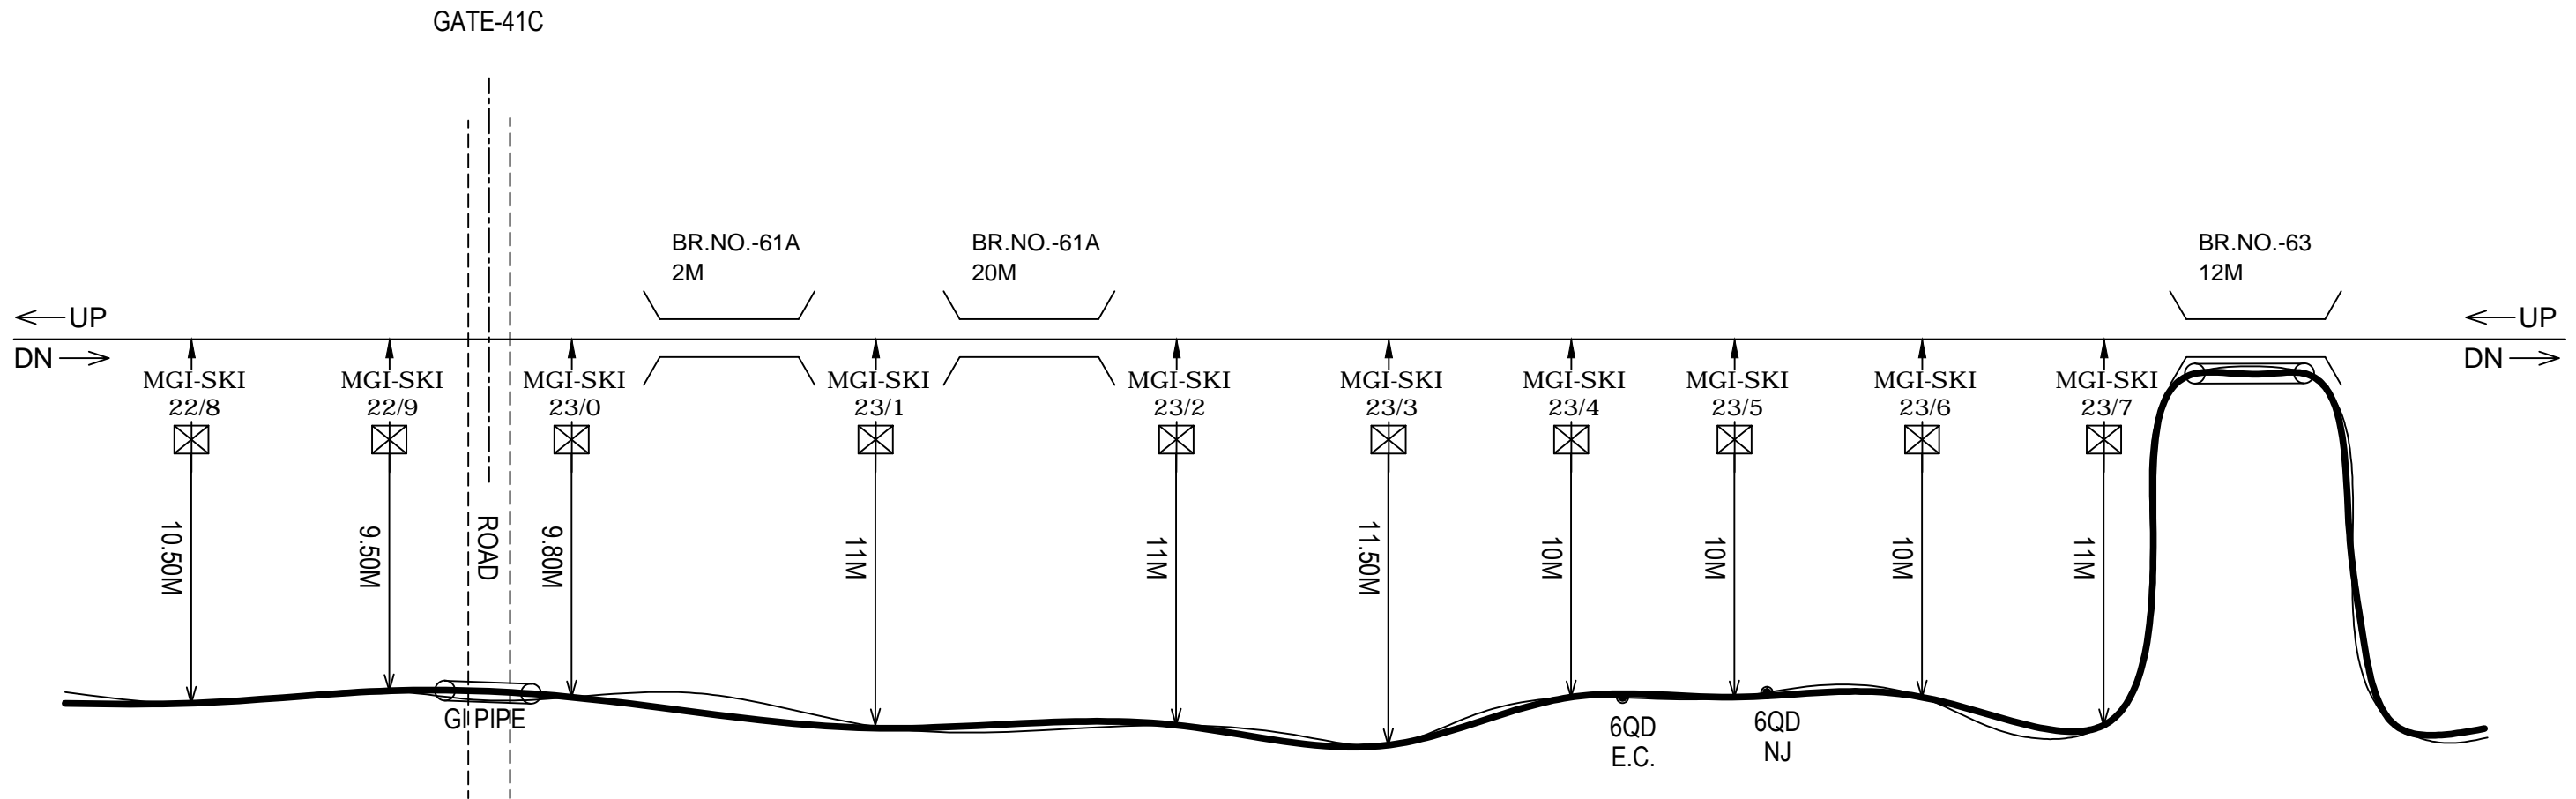


- NOTE:-
1. 23/5-15 6QD N.J.
 2. 23/4-10 6QD E.C. JOINT
 3. 23/2-1 CEMENT BRIDGE-61A 20M
 4. 23/1-23/0 CEMENT BRIDGE-61 2M.
 5. 23/0-22/4 LC-41C GATE JOINT.
 6. 23/9+5 OFC JOINT.
 7. 22/8 6QD E.C.

6QD CABLE- _____
OFC _____

PREPARED BY		EAST CENTRAL RAILWAY (DIV.SPJ)	CHECKED BY		APPROVED BY		MGI-SKI (SECTION) 6Q & OFC CABLE ROUTE PLAN	SHEET NO.4/6
PARAM VAISHNAVI (JV) RANCHI			SSE/TELE/CON/SPJ DT.	ASTE/CON/SPJ DT.	DY.CSTE/CON/SPJ DT.	DY.CE/CON/MFP		ECR/6QD-CRP/SPJ 2021
DRAWN BY	CHECKED BY							
<i>Shyam</i>								

← UP/DN →
MGI-SKI
MAST NO.(23/8-25/0)

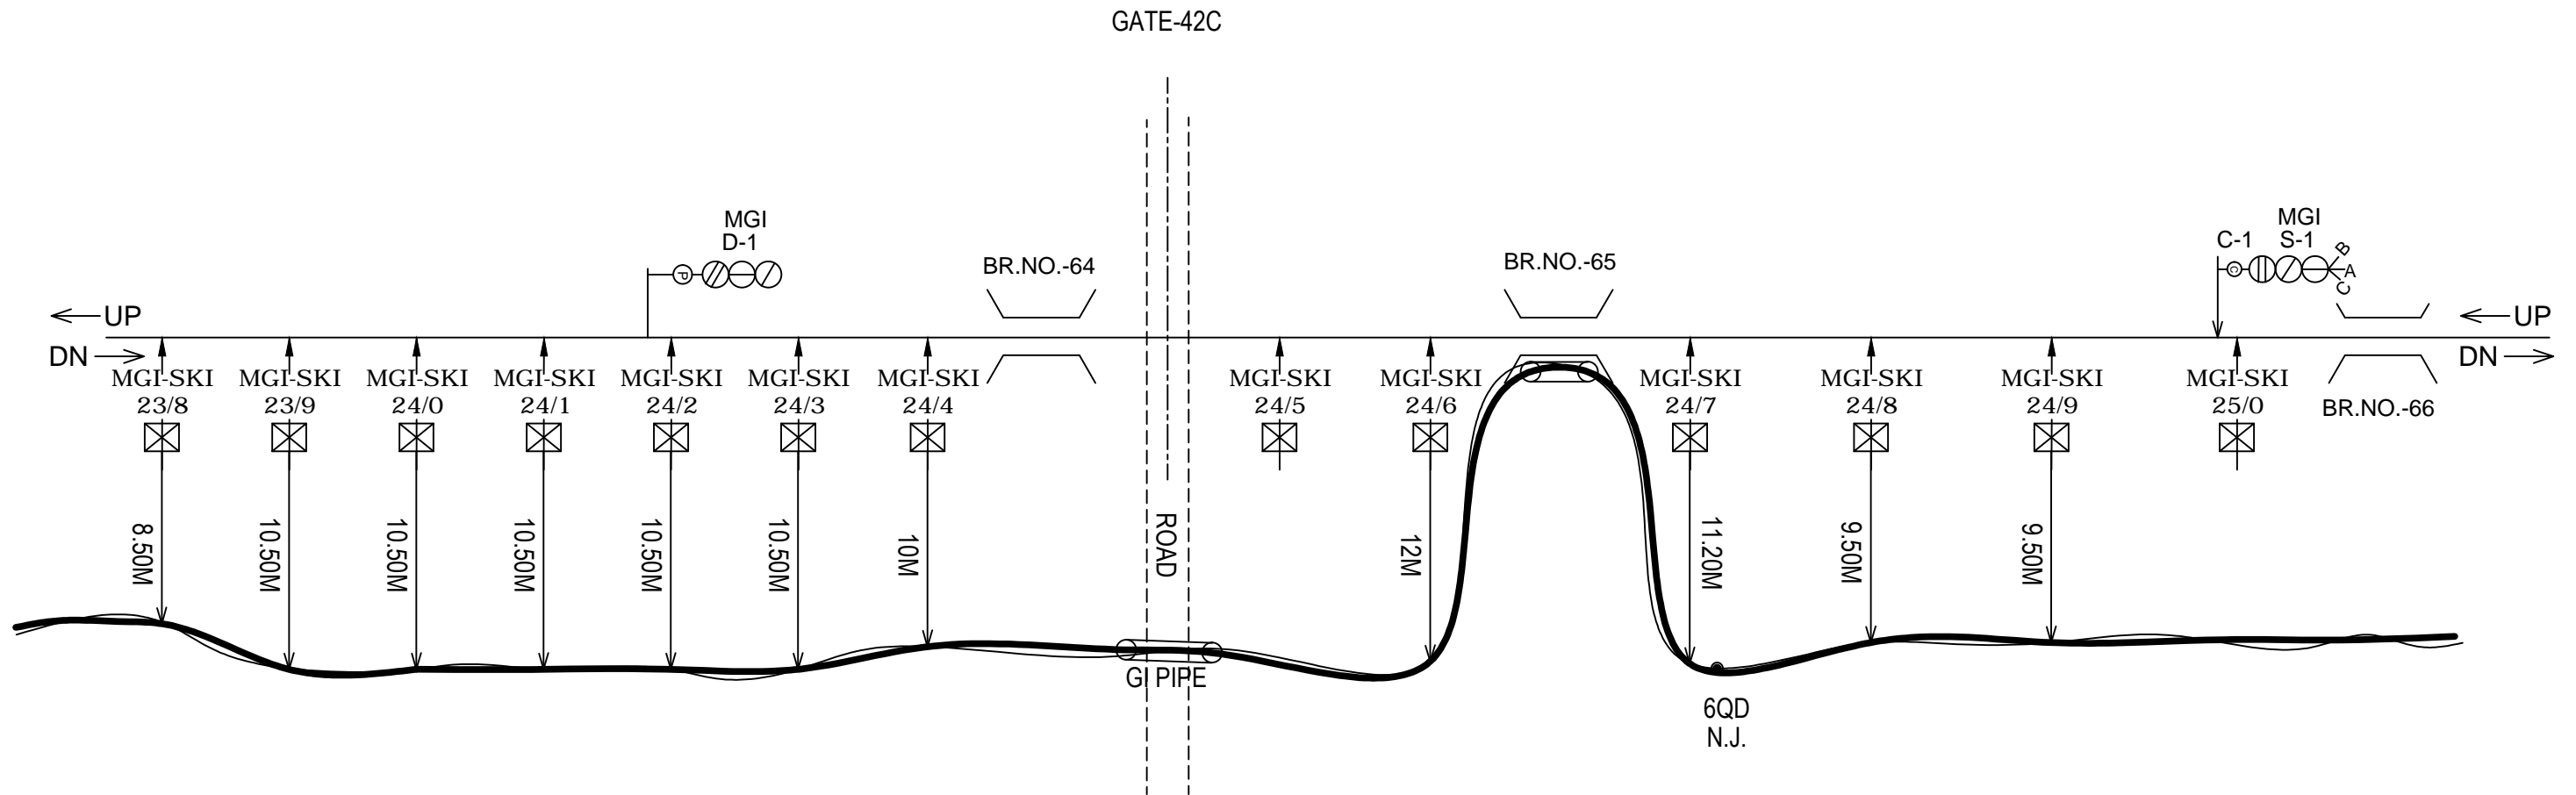


- NOTE:-
1. 25/0-24/9 CEMENT BRIDGE-66 3M
 2. 24/7-6 CEMENT BR. NO.-65-25M
G.I. USE-4 NO.
 3. 24/7-6 6QD NJ.

6QD CABLE- _____
OFC _____

P R E P A R E D B Y		EAST CENTRAL RAILWAY (DIV.SPJ)	C H E C K E D B Y		A P P R O V E D B Y		MGI-SKI (SECTION) 6Q & OFC CABLE ROUTE PLAN	SHEET NO.5/6
PARAM VAISHNAVI (JV) RANCHI			SSE/TELE/CON/SPJ	ASTE/CON/SPJ	DY.CSTE/CON/SPJ	DY.CE/CON/MFP		ECR/6QD-CRP/SPJ 2021
DRAWN BY	C H E C K E D B Y		DT.	DT.	DT.			
<i>Shyam</i>								

← UP/DN →
MGI-SKI
MAST NO.(25/1-26/3)

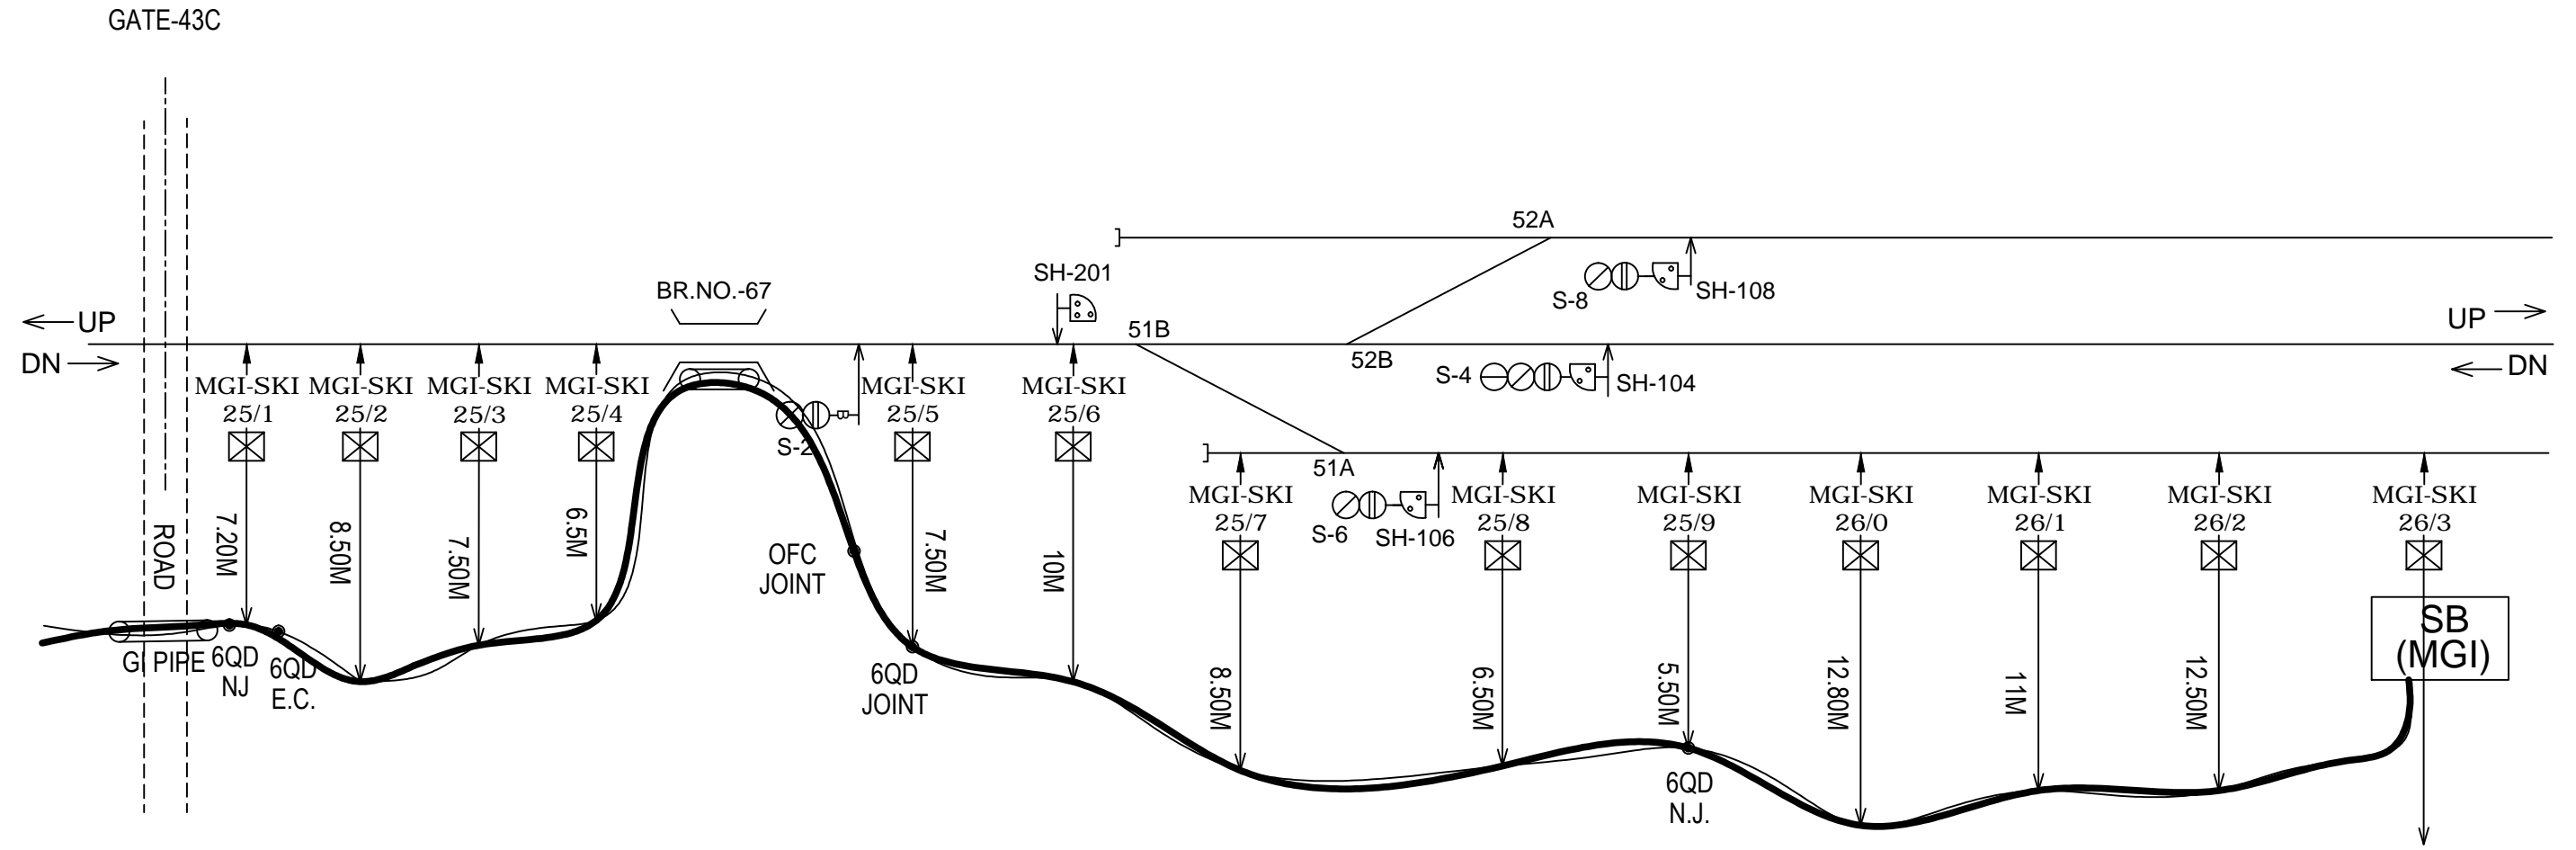

6QD CABLE- _____
OFC _____

- NOTE:-
1. 25/9 6Q N.J.
 2. 25/5 + 35 OFC JOINT.
 3. 25/5 6Q N.J.
 4. 25/5-4 CEMENT BRIDGE-12M GI USE -8 NO.
 5. 25/1+5 6QD N.J.
 6. 25/1-30 6Q E.C.

PREPARED BY		EAST CENTRAL RAILWAY (DIV.SPJ)	CHECKED BY		APPROVED BY		MGI-SKI (SECTION) 6Q & OFC CABLE ROUTE PLAN	SHEET NO.6/6
PARAM VAISHNAVI (JV) RANCHI			SSE/TELE/CON/SPJ	DSTE/CON/SPJ	DY.CSTE/CON/SPJ	DY.CE/CON/MFP		ECR/6QD-CRP/SPJ 2021
DRAWN BY	CHECKED BY		DT.	DT.	DT.			
<i>Shyam</i>								