


BEGUSARAI STATION

KM 162.73

25

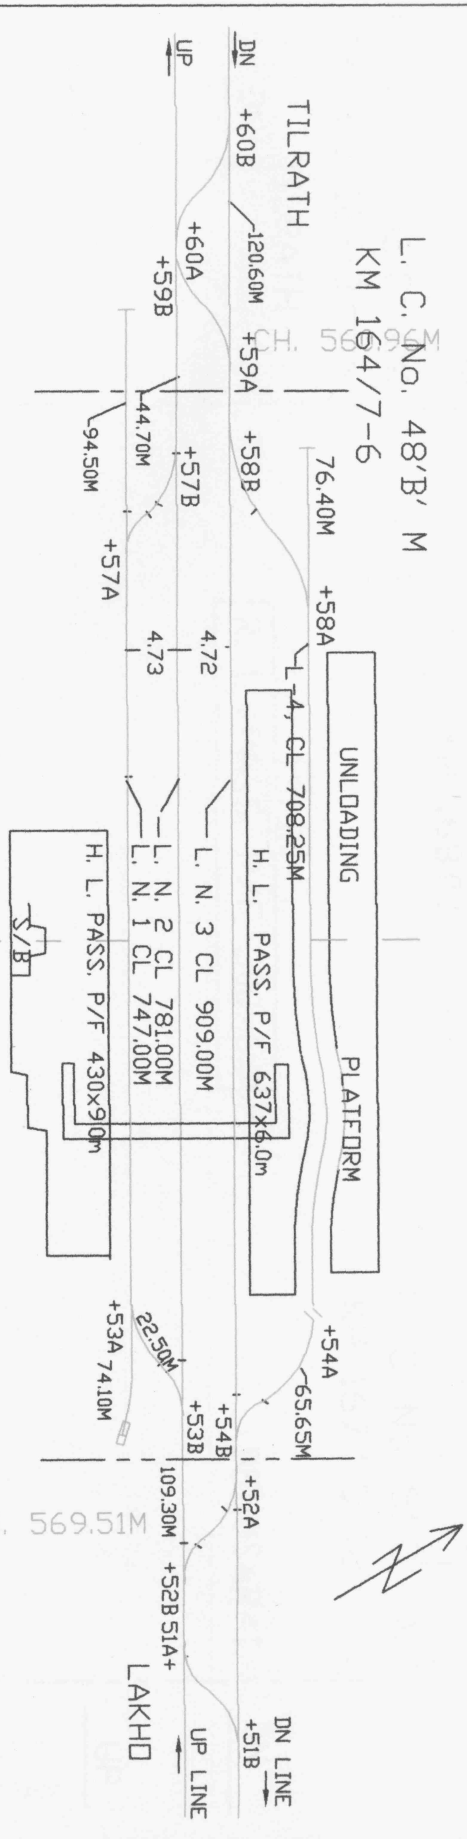

L. C. No. 47'B' M
KM 163/7-6

S.N.	POINT No.	POINT	KINDS OF POINTS	POINT LENGTH(M)	STRAIGHT LENGTH(M)
1.	51B	IN12	52 KG F/SCURVED PSC	40.00	10.80
2.	51A	"	"	40.00	10.80
3.	53B	"	"	40.00	22.50
4.	57A	"	"	40.00	10.15
5.	57B	"	"	40.00	10.15
6.	58B	"	"	40.00	69.50
7.	58A	"	"	40.00	69.50
8.	59A	1IN 12	"	40.00	11.20
9.	59B	"	"	40.00	11.20
10.	60A	"	"	40.00	11.20
11.	60B	"	"	40.00	11.20
12.	53A	1:8.5	"	29.50	22.50
13.	54B	DS	"	29.50	69.65
14.	54A	"	"	9.00	69.65
15.	52A	1IN12	F/S CURVED PSC		
16.	52B	1IN 12	CURVED PSC		

E. C. RAILWAY	COLOUR	TYPE OF RAIL
		52 KG
SDNPUR DIVISION	PERMANENT WAY DIAGRAM OF	
BEGUSARAI STAN. YARD		
PWT/GHZ AEN/E/BJU SR. DEN/2		