


DANAULI PHULWARIA STATION

(23)

L. C. No. 40'C' M
KM 151/7-8

KM 151.66

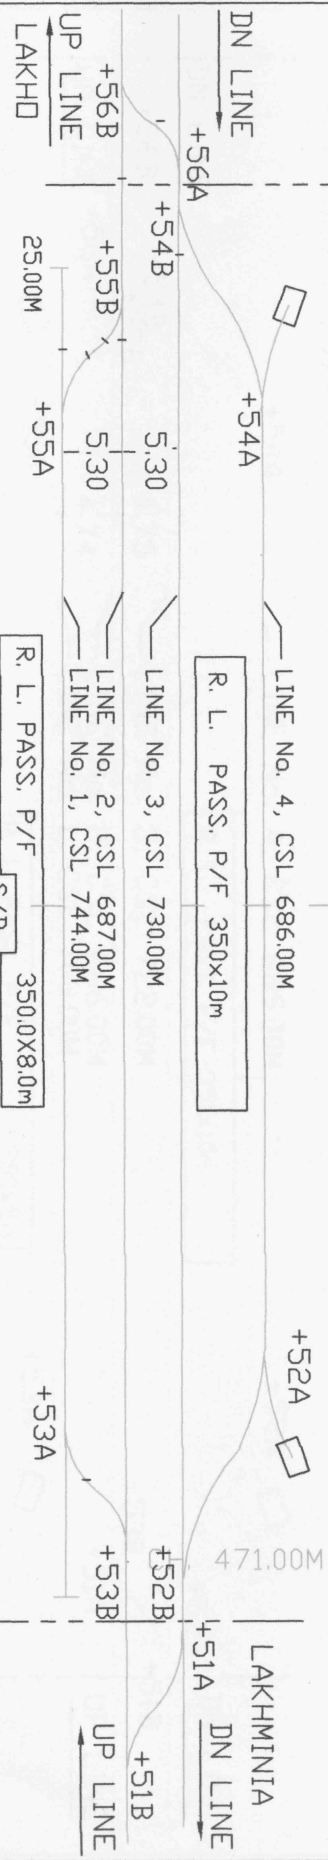

L. C. No. 39'C' M
KM 150/4-5

S.N.	POINT No.	POINT	KINDS OF POINTS	POINT LENGTH(M)	STRAIGHT LENGTH(M)
1	51A	11N12	\$2KG FANSHAPED PSC	40.00	13.30
2	51B	"	"	40.00	13.00
3	52B	"	"	40.00	-
4	53A	"	"	40.00	14.40
5	53B	"	"	40.00	14.40
6	54B	"	"	40.00	-
7	55A	"	"	40.00	14.40
8	55B	"	"	40.00	14.40
9	56A	"	"	40.00	11.84
10	56B	"	"	40.00	11.84
11	52A	11N8.5	"	28.50	34.00
12	54A	11N8.5	"	28.50	34.00

COLOUR	TYPE OF RAIL
—	52 KG
—	90 R

E. C. RAILWAY
SONPUR DIVISION
PERMANENT WAY DIAGRAM OF
DANAULI PHULWARIA YARD.
PWT/KGG AEN/E/BJU SR. DEN/2