


LAKHO STATION

KM 156.49

L. C. No. 43'C' M
KM 158/0-157/9

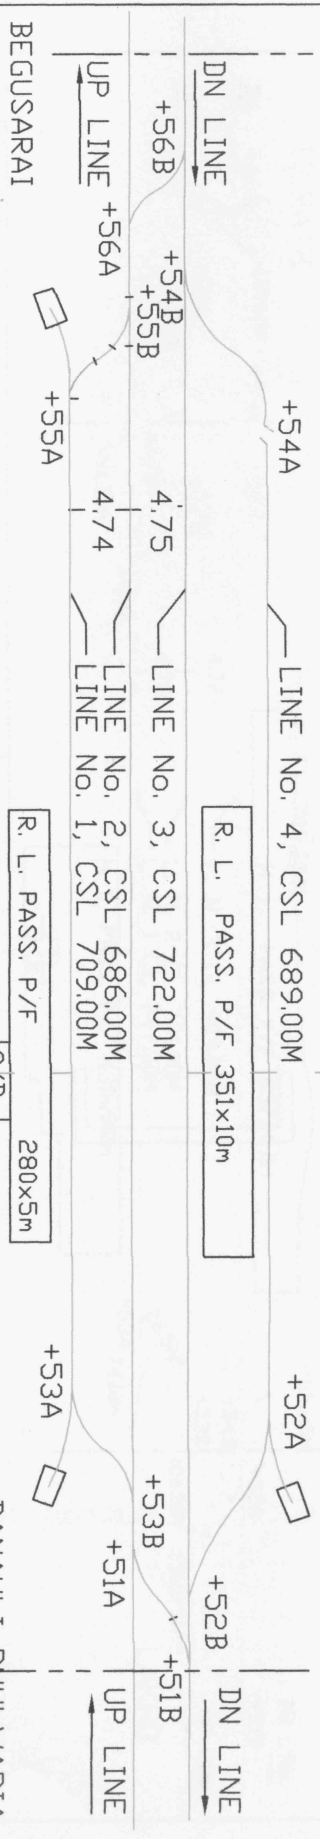

S.N.	POINT No.	POINT	KINDS OF POINTS	POINT LENGTH(M)	STRAIGHT LENGTH(M)
1	51A	1IN12	52KG CURVED PSC	40.00	11.84
2	51B	"	" PSC	40.00	11.84
3	52B	"	" CURVED PSC	40.00	34.00
4	53B	"	" PSC	40.00	22.10
5	54B	"	" PSC	40.00	34.00
6	56A	"	" PSC	40.00	13.30
7	55B	"	" PSC	40.00	22.10
8	56B	"	" PSC	40.00	13.30
9	55A	1IN8.5	" PSC	28.50	22.10
10	53A	1IN8.5	" PSC	28.50	22.10
11	52A	"	" PSC	28.50	34.00
12	54A	D. S.	52KG STRAIGHT "	13.00	34.00

COLOUR	TYPE OF RAIL
—	52 KG
—	90 R

E. C. RAILWAY
SONPUR DIVISION
PERMANENT WAY DIAGRAM OF
LAKHO STATION YARD.
PWI/KGG AEN/E/BJU SR. DEN/2

L. C. No. 42'B' M
KM 156/3-4

DANAU LI PHULWARIA