


TILRATH STATION

KM 170.97

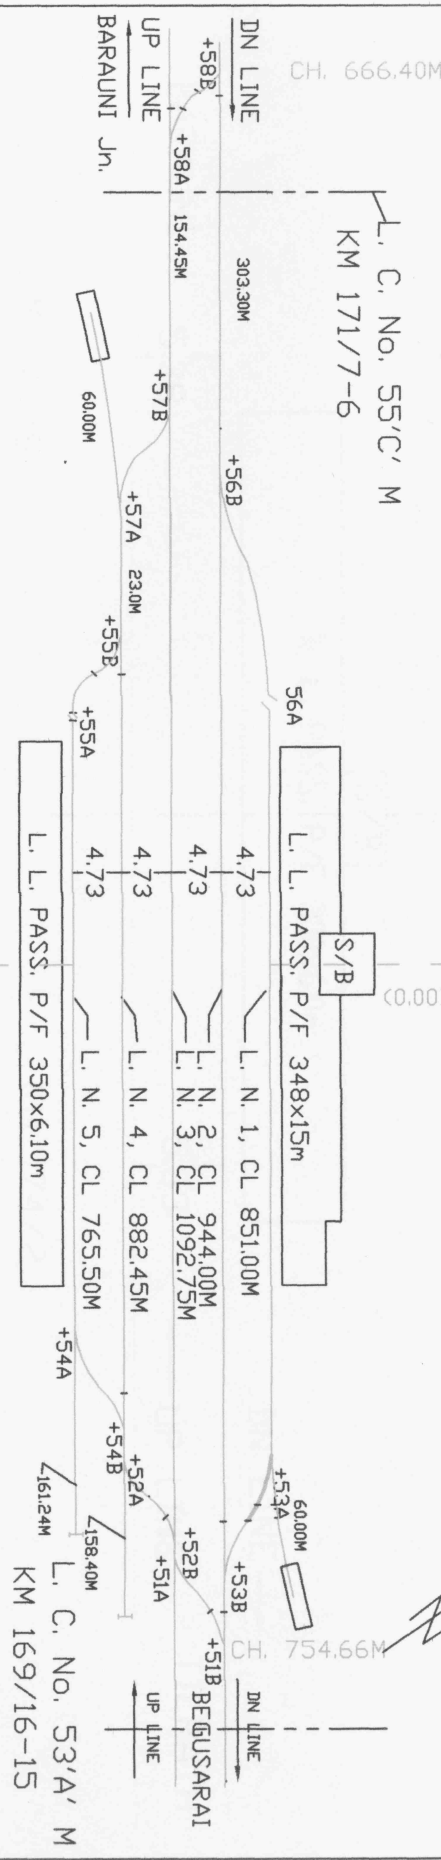

S.N.	POINT No.	POINT	KINDS OF POINTS	POINT LENGTH(M)	STRAIGHT LENGTH(M)
1.	51B	IN12	52KG F/S CURVED PSC	40.00	11.20
2.	51A	"	"	40.00	11.20
3.	53B	"	"	40.00	12.66
4.	53A	"	"	40.00	12.66
5.	52A	"	"	40.00	10.55
6.	52B	"	"	40.00	10.55
7.	54A	"	"	40.00	12.75
8.	54B	"	"	40.00	12.75
9.	58A	"	"	40.00	13.51
10.	58B	"	"	40.00	13.51
11.	57A	"	"	40.00	40.75
12.	57B	"	"	40.00	40.75
13.	56B	"	"	40.00	41.87
14.	55B	"	"	40.00	51.10
15.	55A	DS	"	13.40	51.10
16.	56A	1:8.5JTS	"	12.80	41.87

E. C. RAILWAY	
SONPUR DIVISION	
PERMANENT WAY DIAGRAM OF	
TILRATH STATION YARD.	
COLOUR	TYPE OF RAIL
—	52 KG
—	90 R
P.WI/GHZ ADEN/E/BJU SR. DEN/2	