


बाघा बिशुनपुर

ID SUIT SIP NO ECR/SIP/MGS/190/2006

SWRD NO. 14/2007/DSTE/W/MGS

CENTRAL PANEL

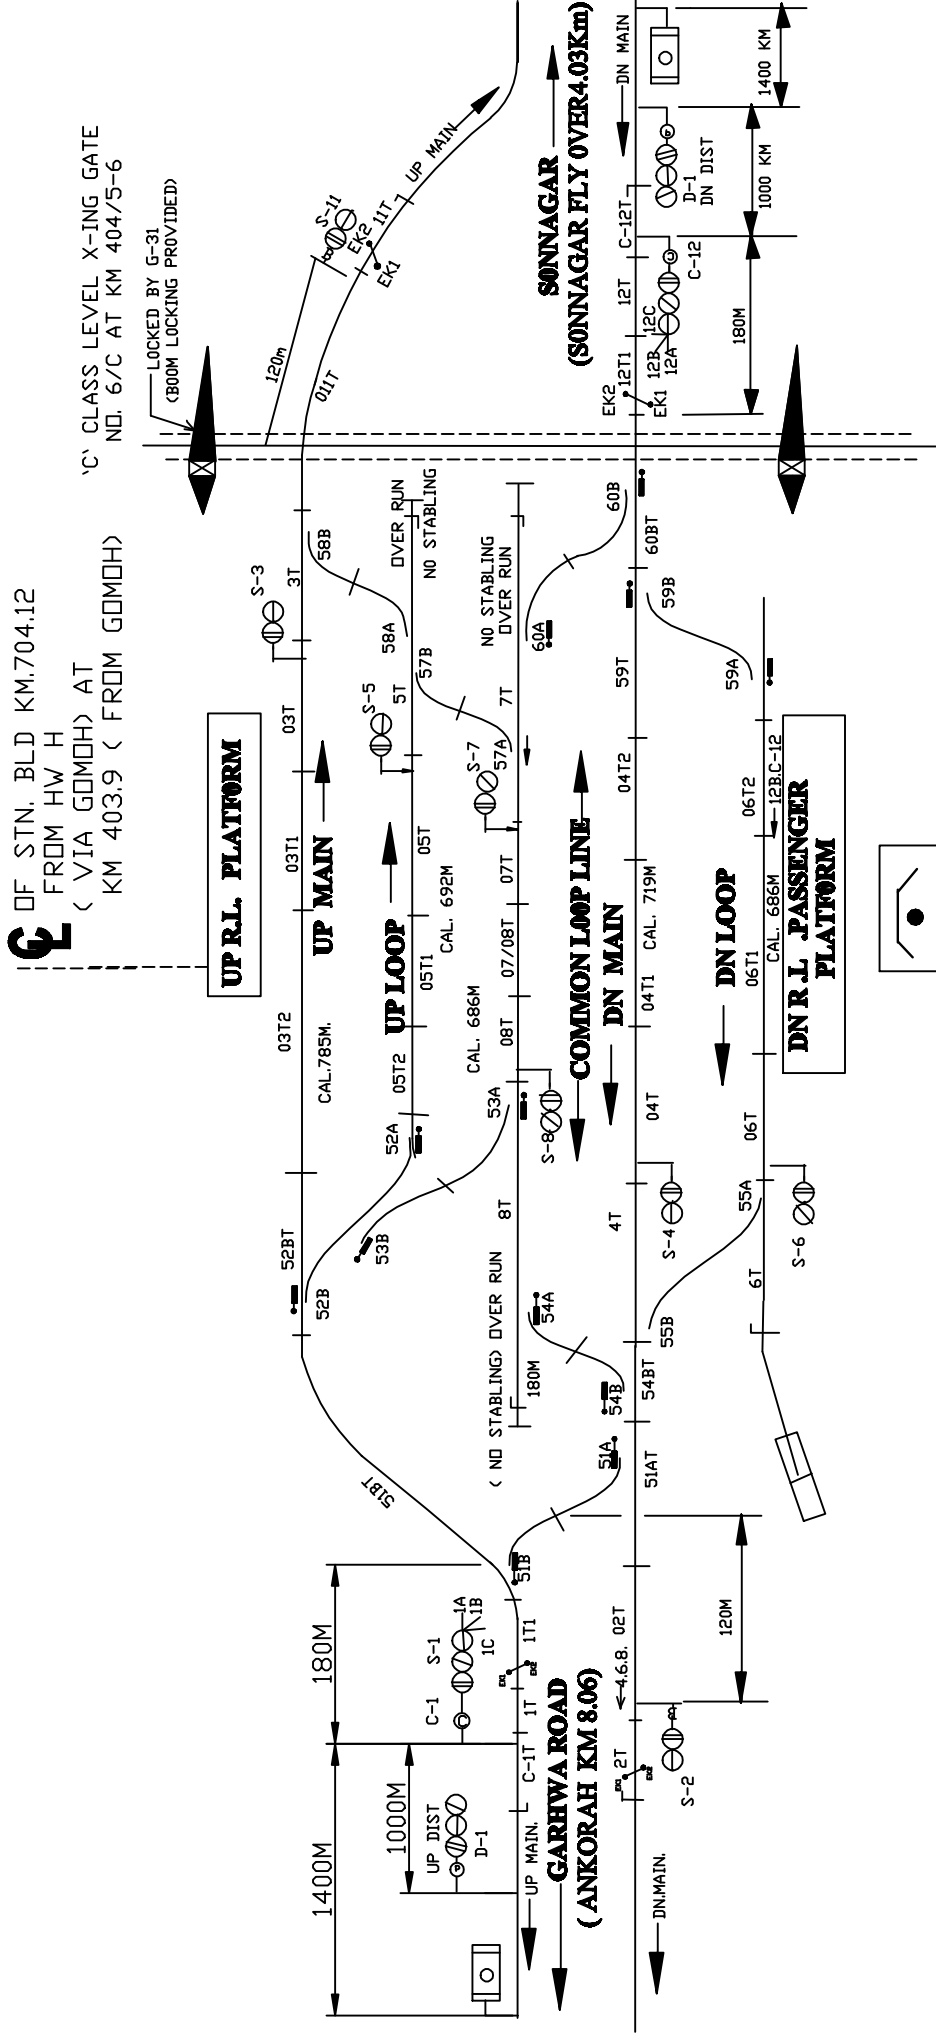

OF STN. BLD KM.704.12
FROM HW H
(VIA GOMOH) AT
KM 403.9 (FROM GOMOH)

'C' CLASS LEVEL X-ING GATE
NO. 6/C AT KM 404/5-6

LOCKED BY G-31
(BOOM LOCKING PROVIDED)

SONNAGAR
(SONNAGAR FLY OVER 4.03KM)

PREPARED BY	SE/ D&D	ASTE/ MGS	BAGHA BISHNUPUR MGS. DIV.	DRG. No. SG/MGS/ SK/3-2008 SH. No. 2/14
S.K.GUPTA				