
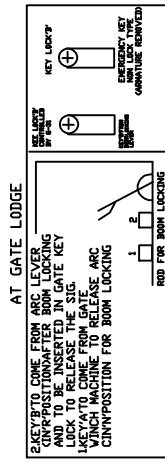
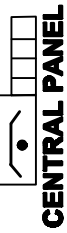


अंकोरा

SUIT SIG. PLAN. NO. ECR/SIP/MGS/191/2006
 SWRD NO.15/2007/DSTE/W/MGS.

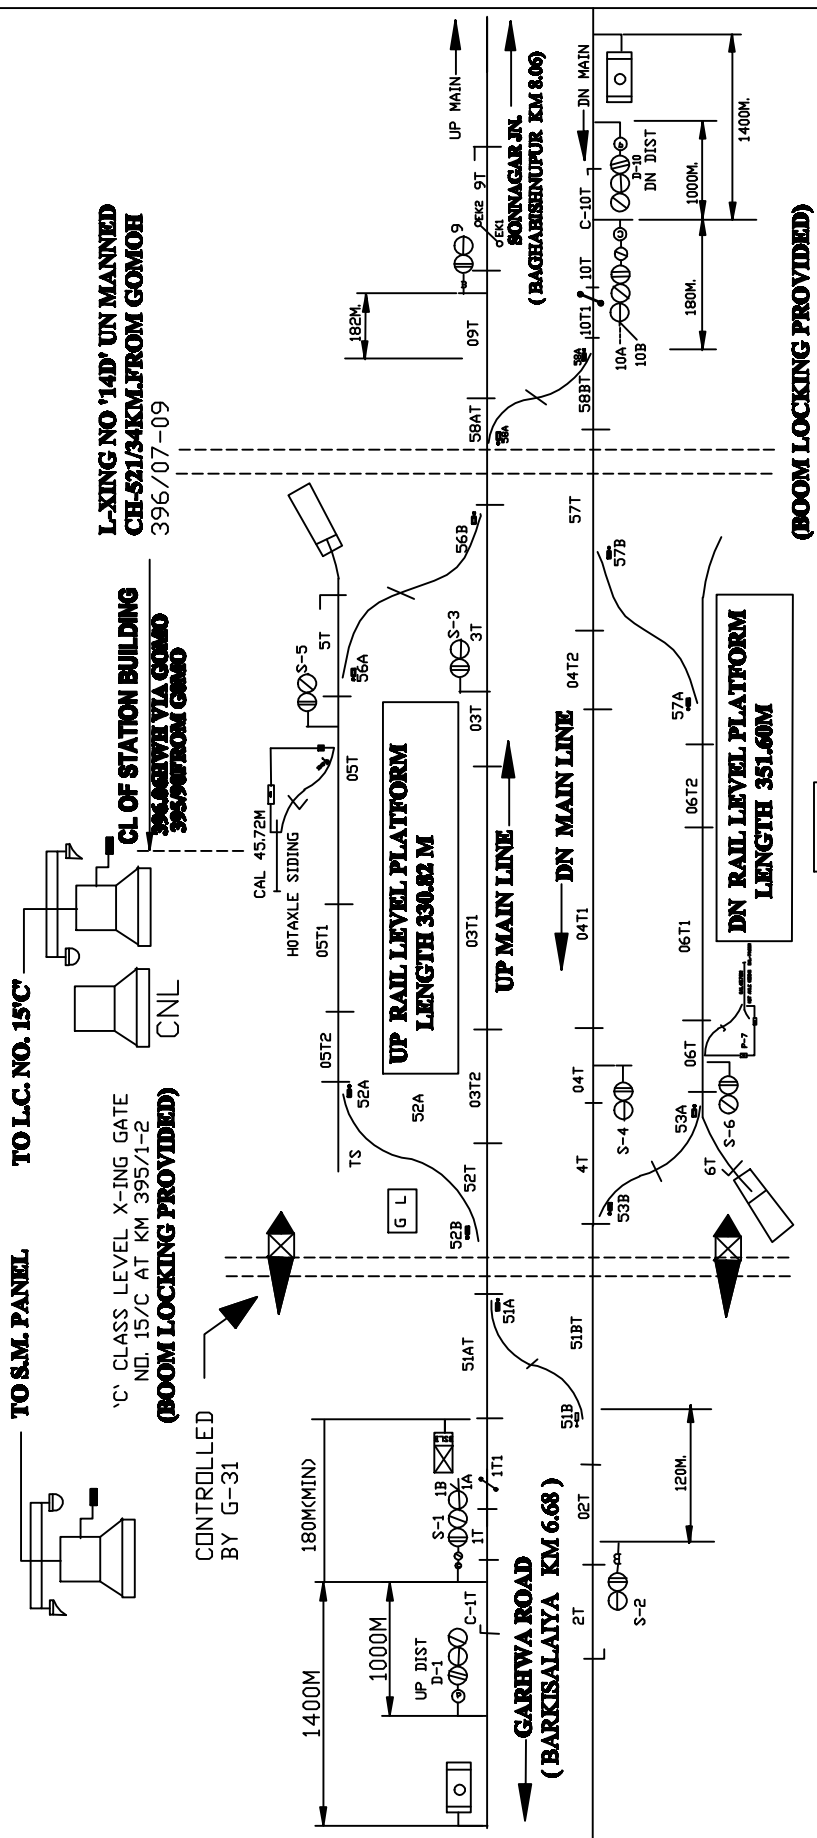

L-XING NO. 14D UN MANNED
CH-521/34KM.FROM GOMOH
 396/07-09

CL OF STATION BUILDING
355M.W.VIA GOMOH
396/07/09AL GOMOH

TO S.M. PANEL **TO L.C. NO. 15C'**
 'C' CLASS LEVEL X-ING GATE
 NO. 15/C AT KM 395/1-2
(BOOM LOCKING PROVIDED)

CONTROLLED
 BY G-31

(BOOM LOCKING PROVIDED)

PREPARED BY	S.K. GUPTA	SE/ D&D	ASTE/ MGS	ANKORAH MGS. DIV. DRG. No. SG/MGS/ SK/4-2004 SH. No. 3/2004