


बड़की सड़ियाँ

TO SUIT SIG. PLAN. NO. ECR/SIP/MGS/192/2006
 TO SUIT SWRD NO. 16-2007DSTE/W/MGS

CENTRAL PANEL

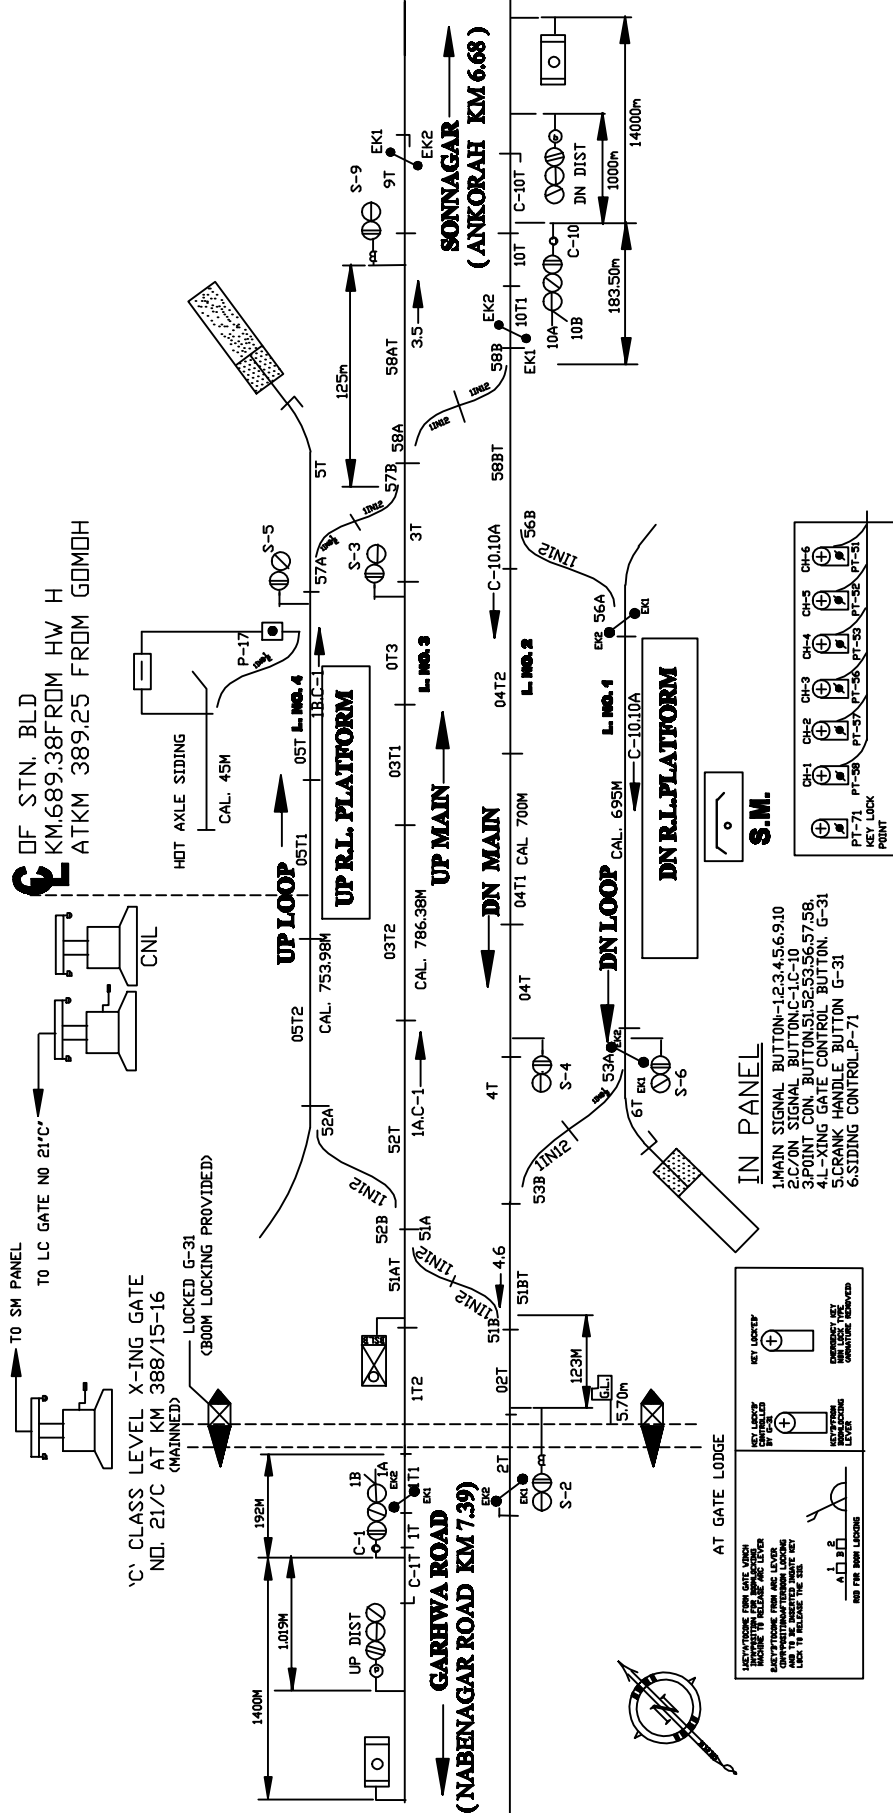

PREPARED BY	S.K.GUPTA	SE/D&D	ASTE/MGS	BARKISALAIYA MGS. DIV.	DRG. No. SG/MGS/ SK/54-2009 SHE. No. 4/14
-------------	-----------	--------	----------	---------------------------	---