


# सय्यदराजा

TO SUIT SIG.PLAN NO.ECR/SIP/MGS/004/2005  
 SWRD NO. 33-02 / DSTE/W/MGS.

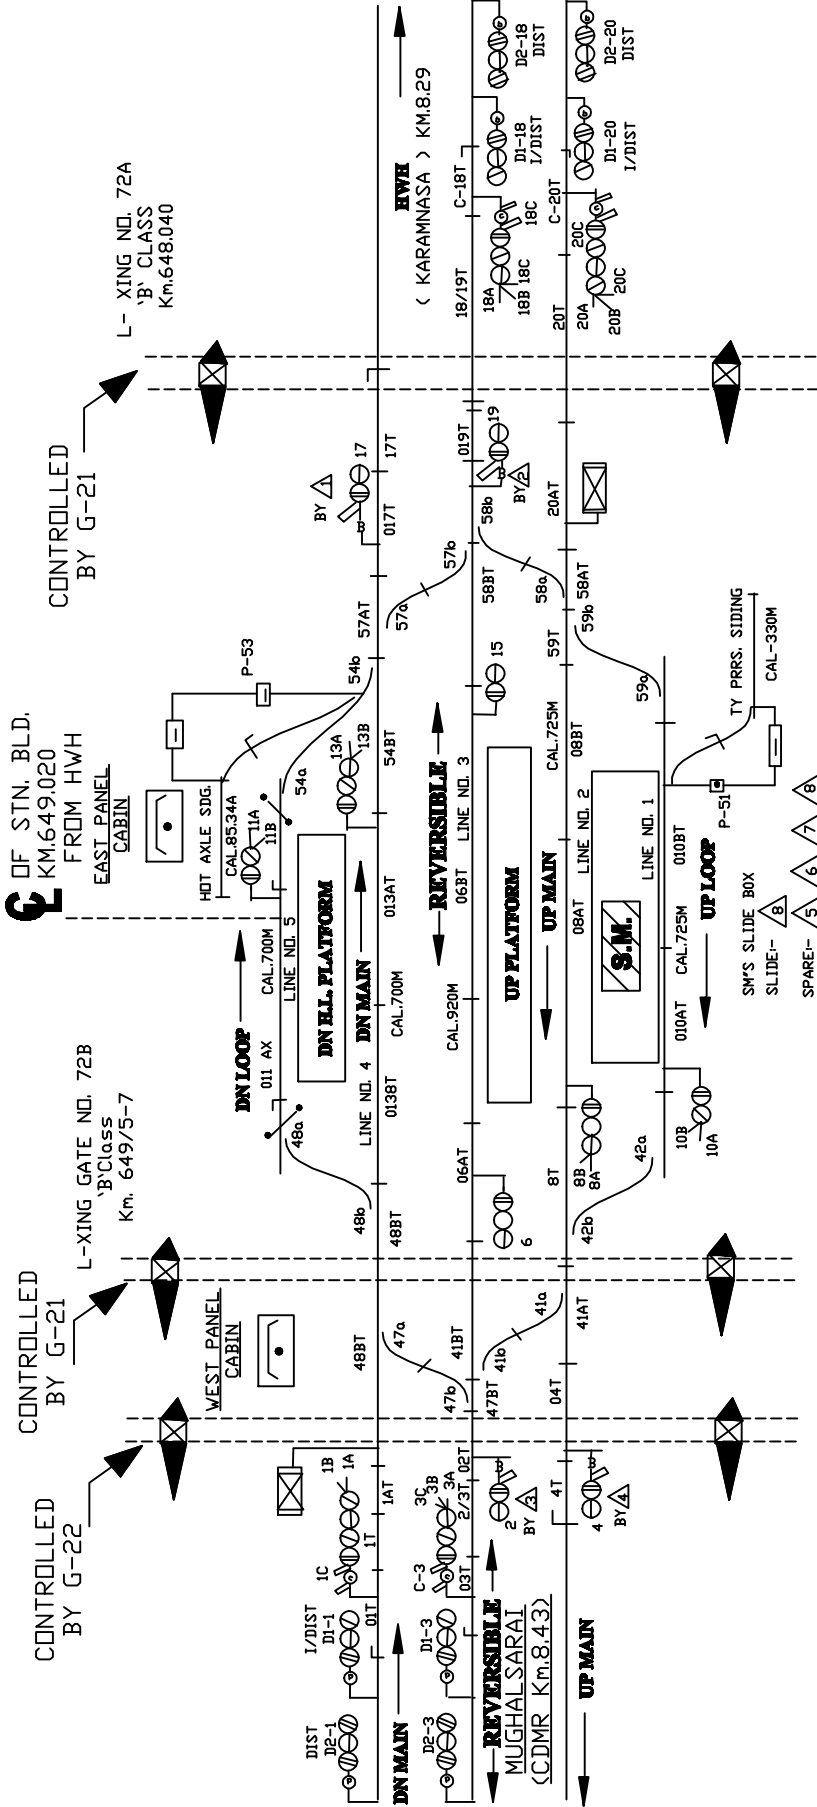

L-XING GATE NO. 73C  
 Km. 649/15-17

PREPARED BY MANIK GHOSH	SE/ D&D	ASTE/ MGS	SAIDRAJA MGS. DIV.	DRG. No. SG/MGS/ SK/53-2000 SH. No. 4/32