


कर्मनाशा

TO SUIT SIG.PLAN NO. ECR/SIP/MGS/005/2005
 SWRD NO.27-2002/ DSTE/W/MGS.

CENTRAL PANEL

OF STN. BLD.
 KM.640.73
 FROM HWH

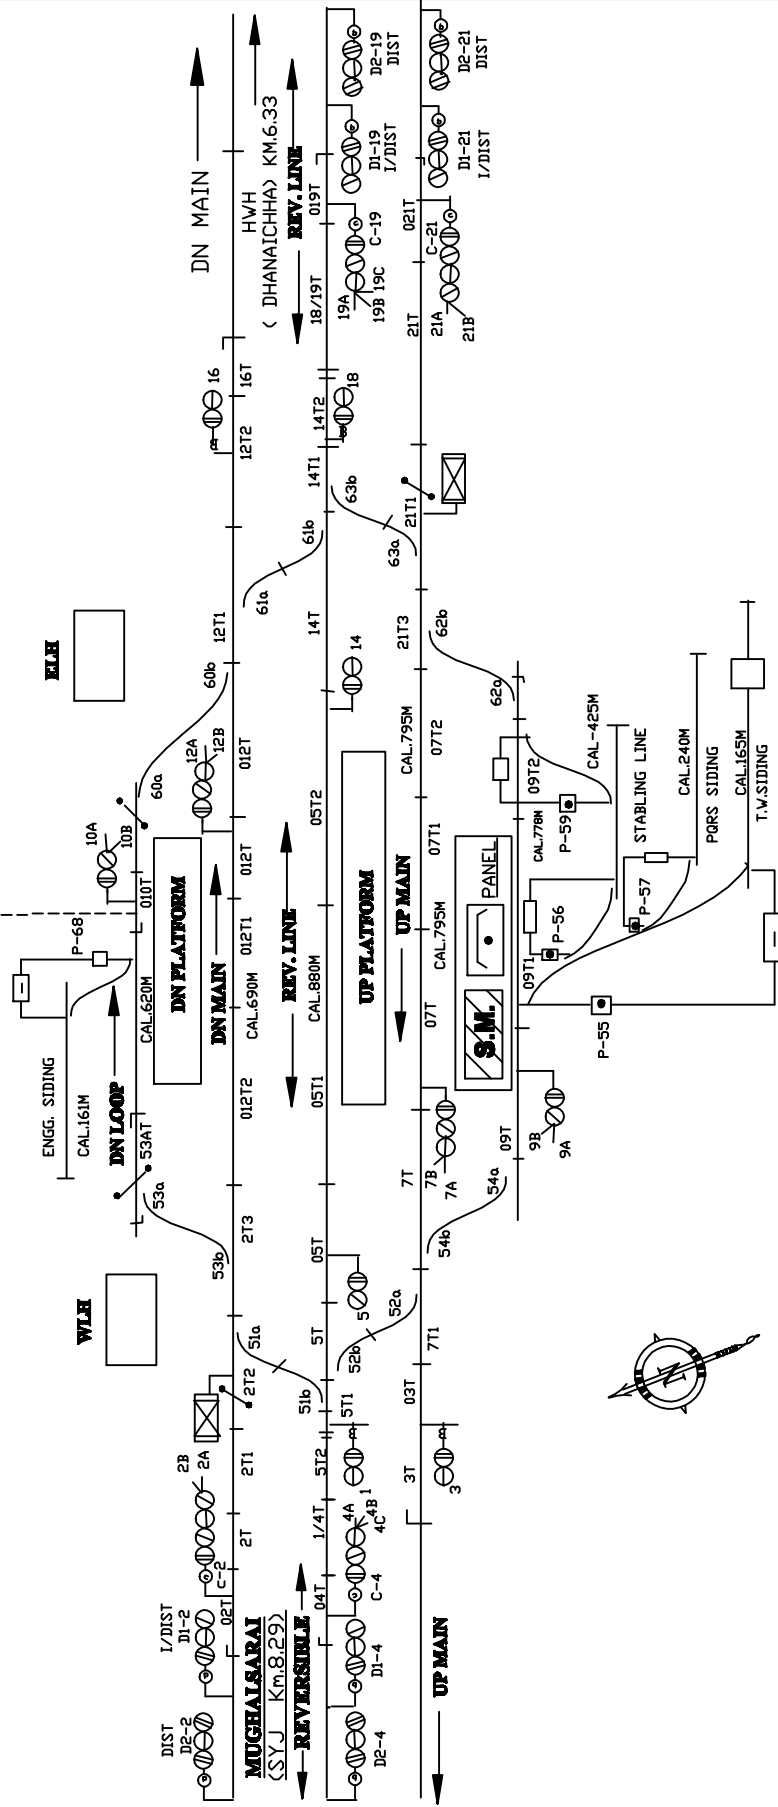

PREPARED BY	SE/ D&D	ASTE/ MGS	DRG. No. SGMGS/ SK/52-2003 SH. No. 5/52
S.K.GUPTA			KARAMNASHA MGS. DIV.