


नवीनगर

□ SUIT SIG. PLAN. NO. ECR/SIP/MGS.192/2006
 TO SUIT SWRD NO. 17/2007/DSTE/W/MGS.

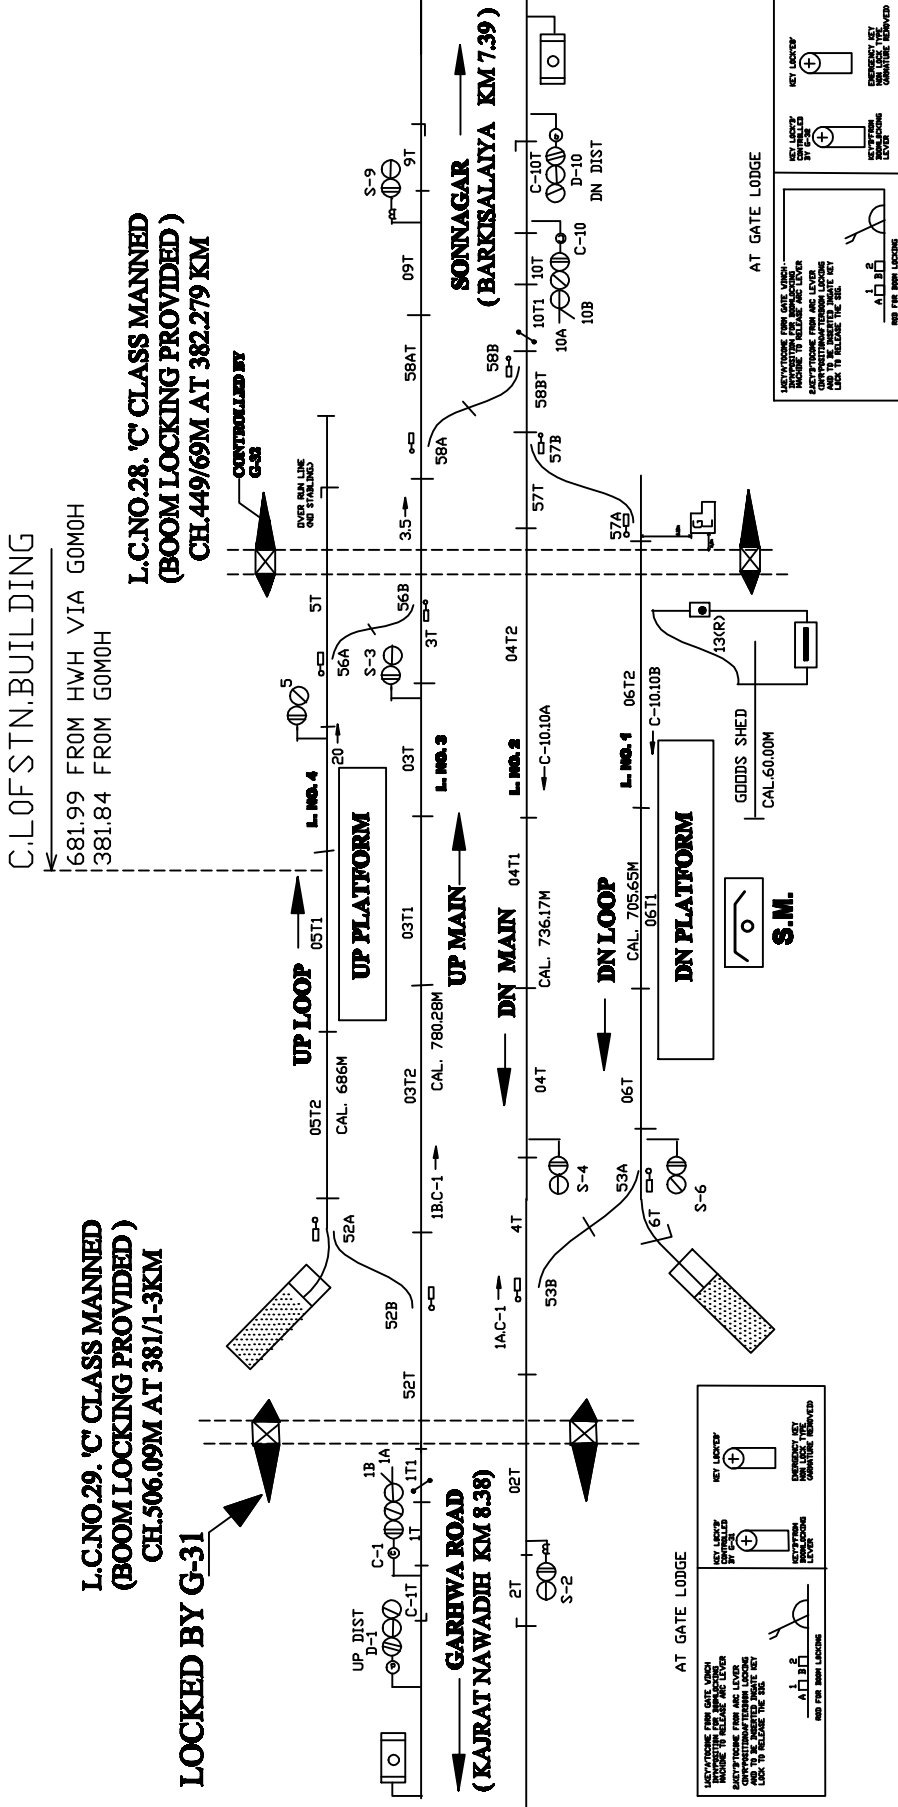

CENTRAL PANEL



PREPARED BY	DRG. No. SG/MGS/SK/5-2008
S.K.GUPTA	SH. No. 5/14
SE/D&D	NABENAGAR
ASTE/MGS	MGS. DIV.

AT GATE LODGE
 KEY LOCK BY P.S.
 KEY LOCK BY P.S.
 AT GATE LODGE
 AT GATE LODGE

AT GATE LODGE
 KEY LOCK BY P.S.
 KEY LOCK BY P.S.
 AT GATE LODGE
 AT GATE LODGE