


धनेछा

TO SUIT SIG.PLAN NO. SI.07530/333A
 SWRD NO.06-2003/ DSTE/W/MGS.DT.24.02.03.

CENTRAL PANEL

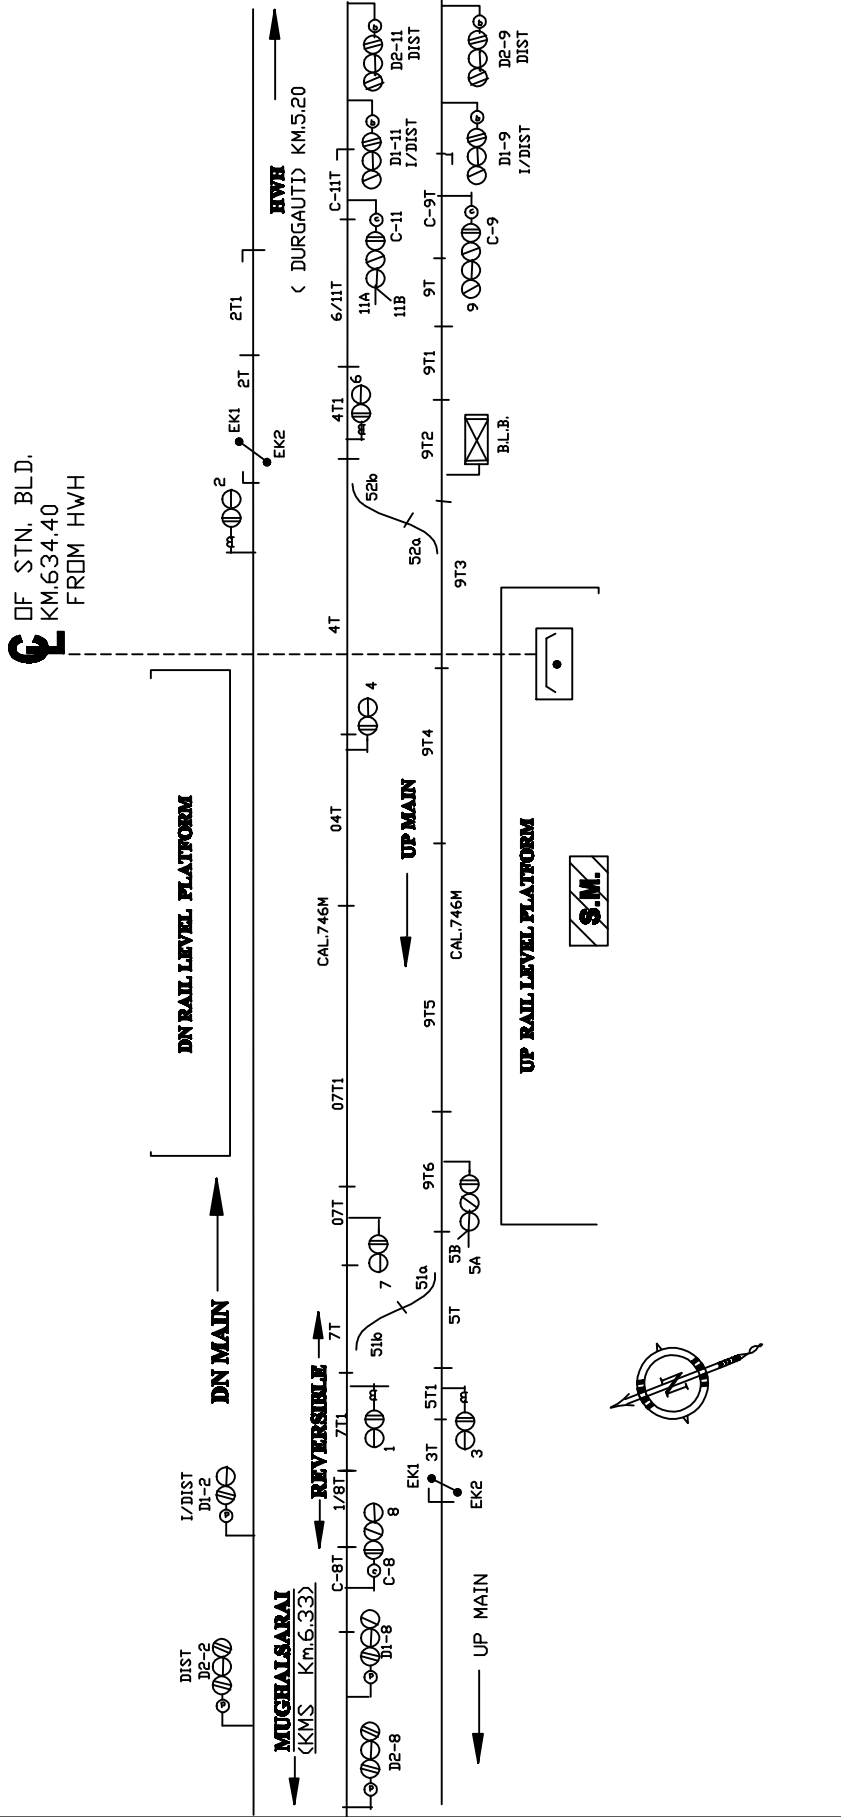

PREPARED BY				DRG. No. SG/MGS/ SK/53-2000 SH. No. 632
S. K. GUPTA	SE/ D&D	ASTE/ MGS		